



www.energiekontor.co.uk

Figure 3.1 Proposed Layout

Key:

-  Planning Application Boundary
-  Turbine Positions
-  Proposed Access Tracks
-  Existing track
-  Turbine Foundations
-  Crane Pads
-  Borrow Pits
-  Construction Compound / Battery Storage
-  Substation
-  Keyhole Felling

0 150 300 450 600 750 m



Drawn by: MB Scale:1:15,000 @ A3 Date: 18/12/2020

Digital map data reproduced by permission of Ordnance Survey on behalf of HMSO. © Crown Copyright and database right 2020. Ordnance Survey Licence Number: 0100031673

Craiginmoddie Wind Farm

Office England: 4330 Park Approach Leeds LS15 8GB	Offices Scotland: 11 Somerset Place Glasgow G3 7JT	31 Dewar Place Lane Edinburgh EH3 8EF
T:+44 (0)113 204 4850	T:+44 (0)141 354 6544	T:+44 (0)131 600 0850
www.energiekontor.co.uk		

Figure 3.2: Typical Turbine Elevation

NOTES:

For indicative purposes only

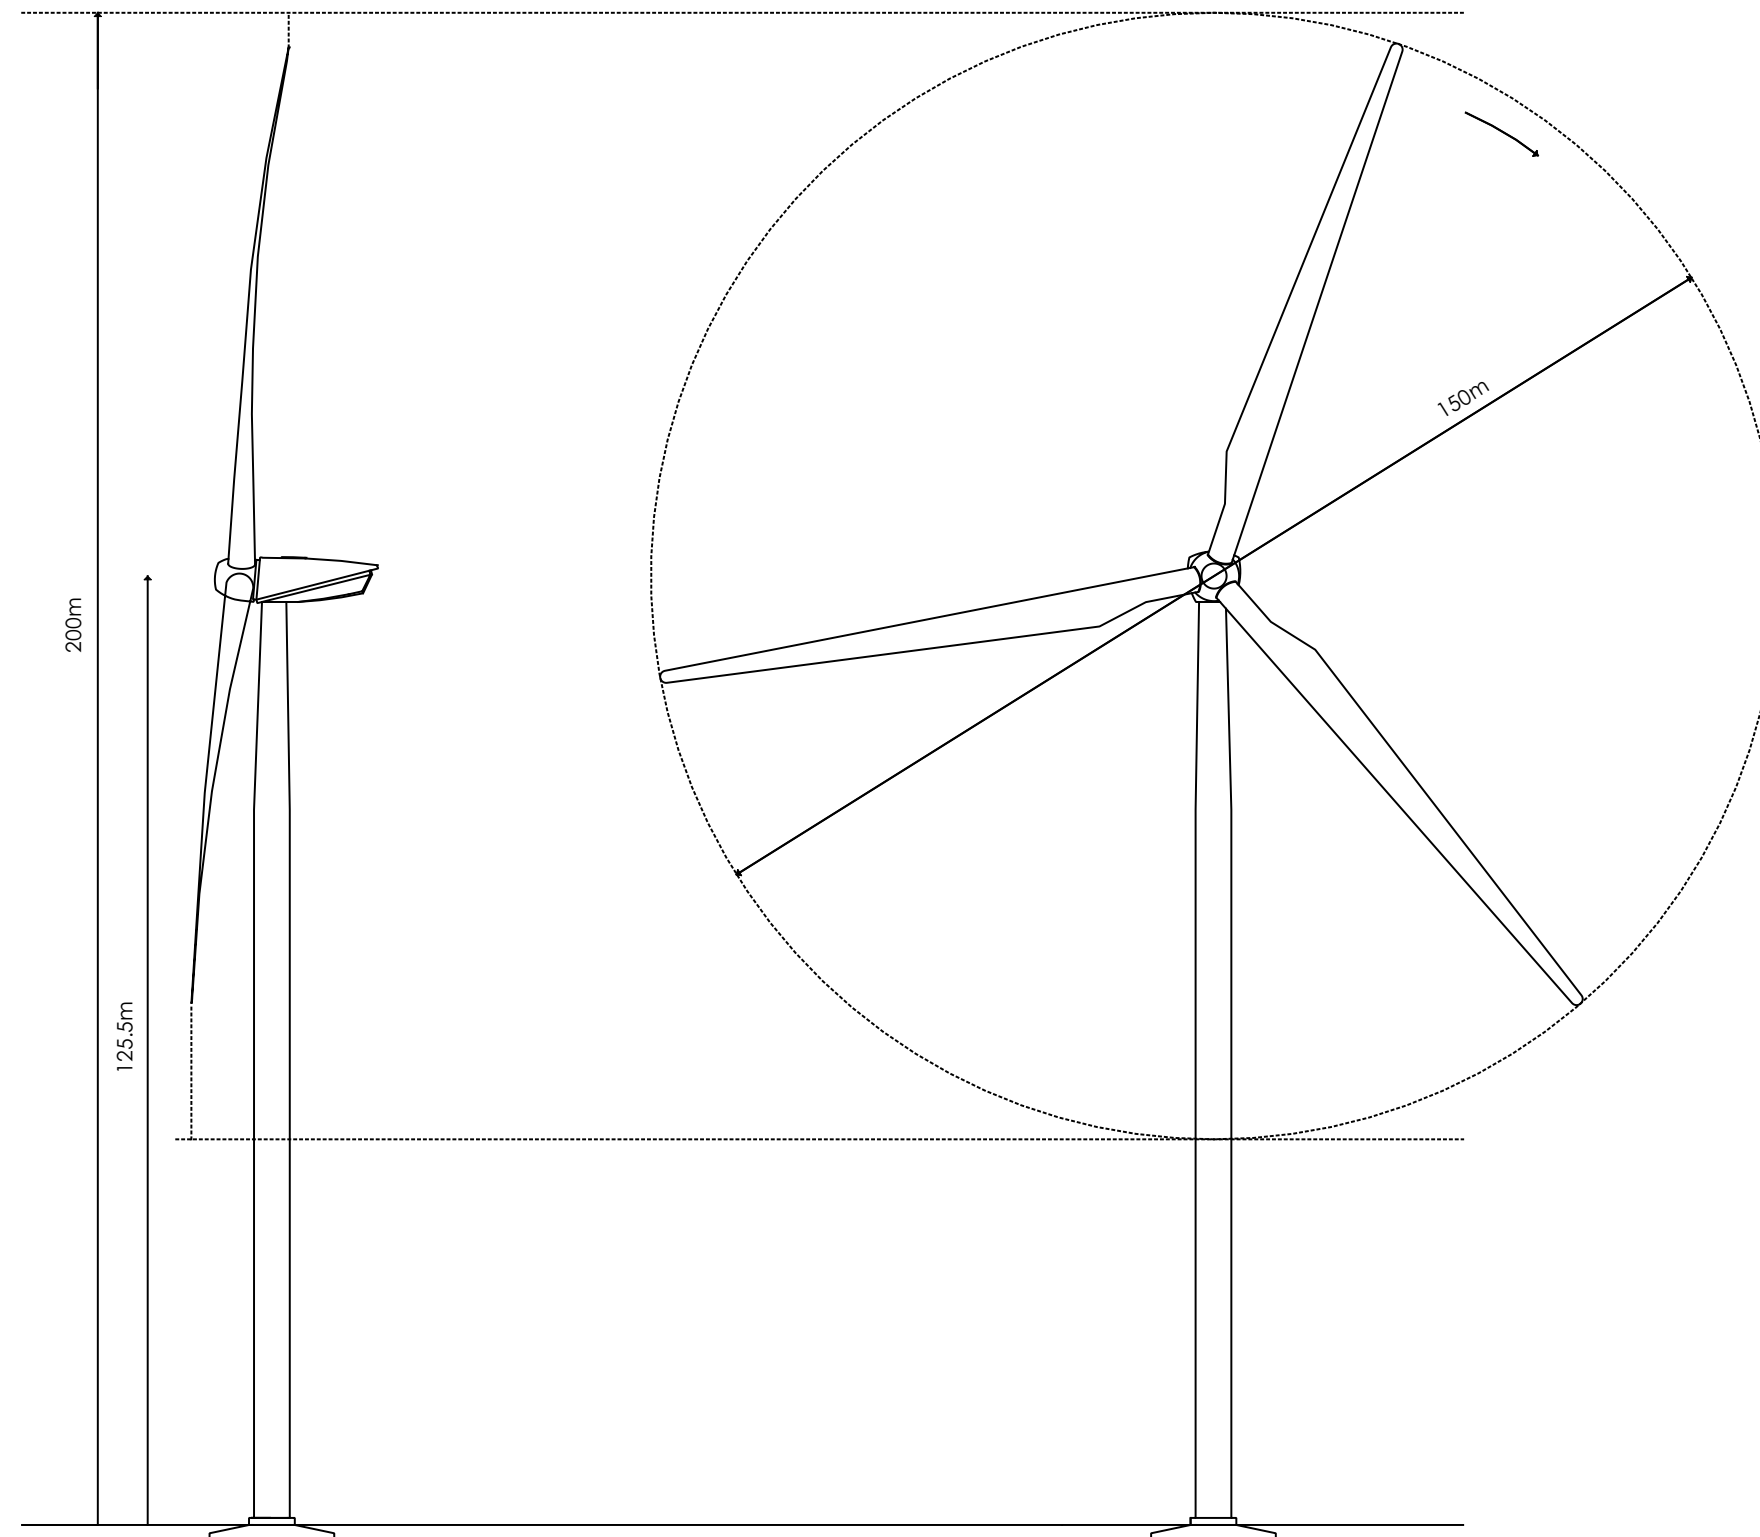


Figure 3.3: Typical Turbine Foundations

KEY:

-  Turbine Base
-  Area accessible to Vehicles
-  Assumed Foundation
-  Ramp
-  Hardstanding
-  Undisturbed ground
-  Infill
-  Selected Top soil

Hardstanding

Ramp

Area accessible
to vehicles

20m

4m

Selected top soil
Selected infill material
Undisturbed ground

Ramp

max 1.1m

NOTES:

For indicative purposes only



Figure 3.4: Typical Track Cross Sections

KEY:

-  Access Track
-  Geotextile Membrane
-  Graded Gravel
-  Subgrade
-  Structural Fill
-  Landscaping
-  Gradient
-  Cable Trench

NOTES:

1. Track width will vary depending on turbine choice, local ground conditions and at corners and crossing points.
2. The proximity of cable trenches to tracks will vary.
3. Landscaping will utilise excavated material where suitable. Spoil management will be in line with best practice.
4. Swale design will vary.




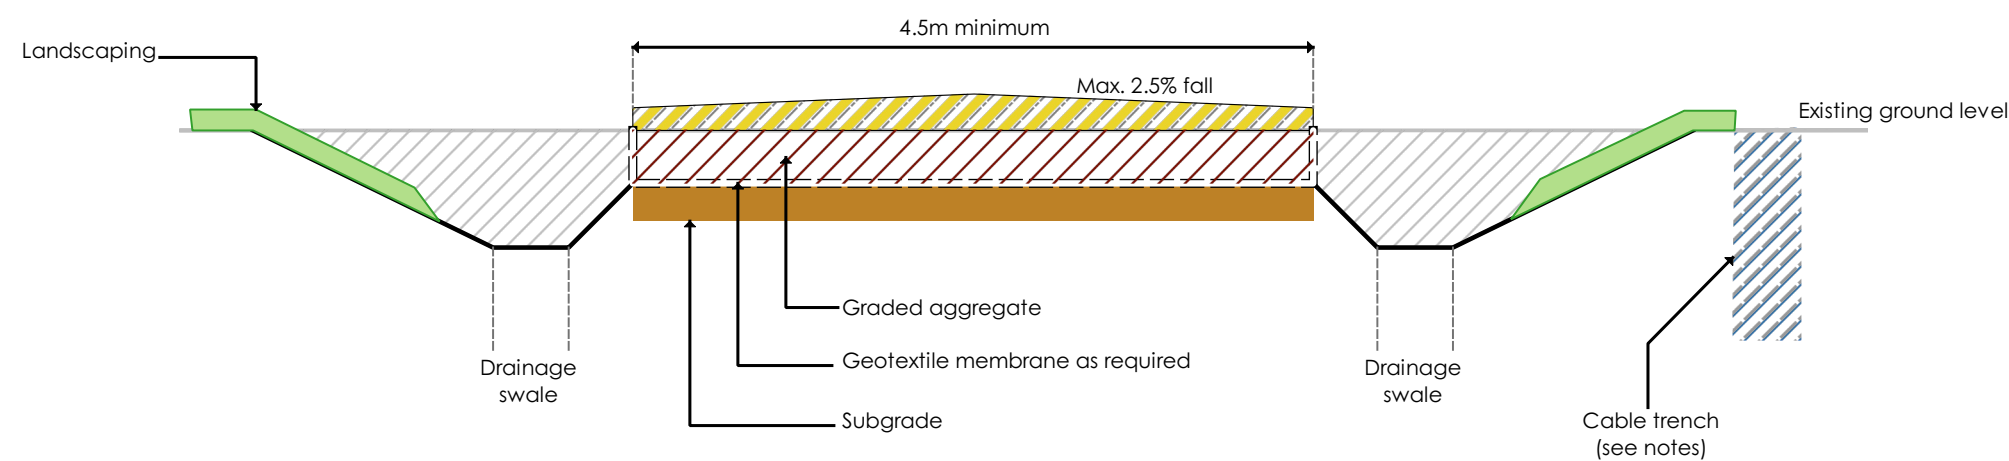


Figure 3.5: Typical Watercourse Corssing

KEY:

-  Geotextile Membrane line
-  Water
-  Culvert
-  Geotextile Membrane
-  Soil
-  Granular Fill
-  Access Track
-  Graded Gravel

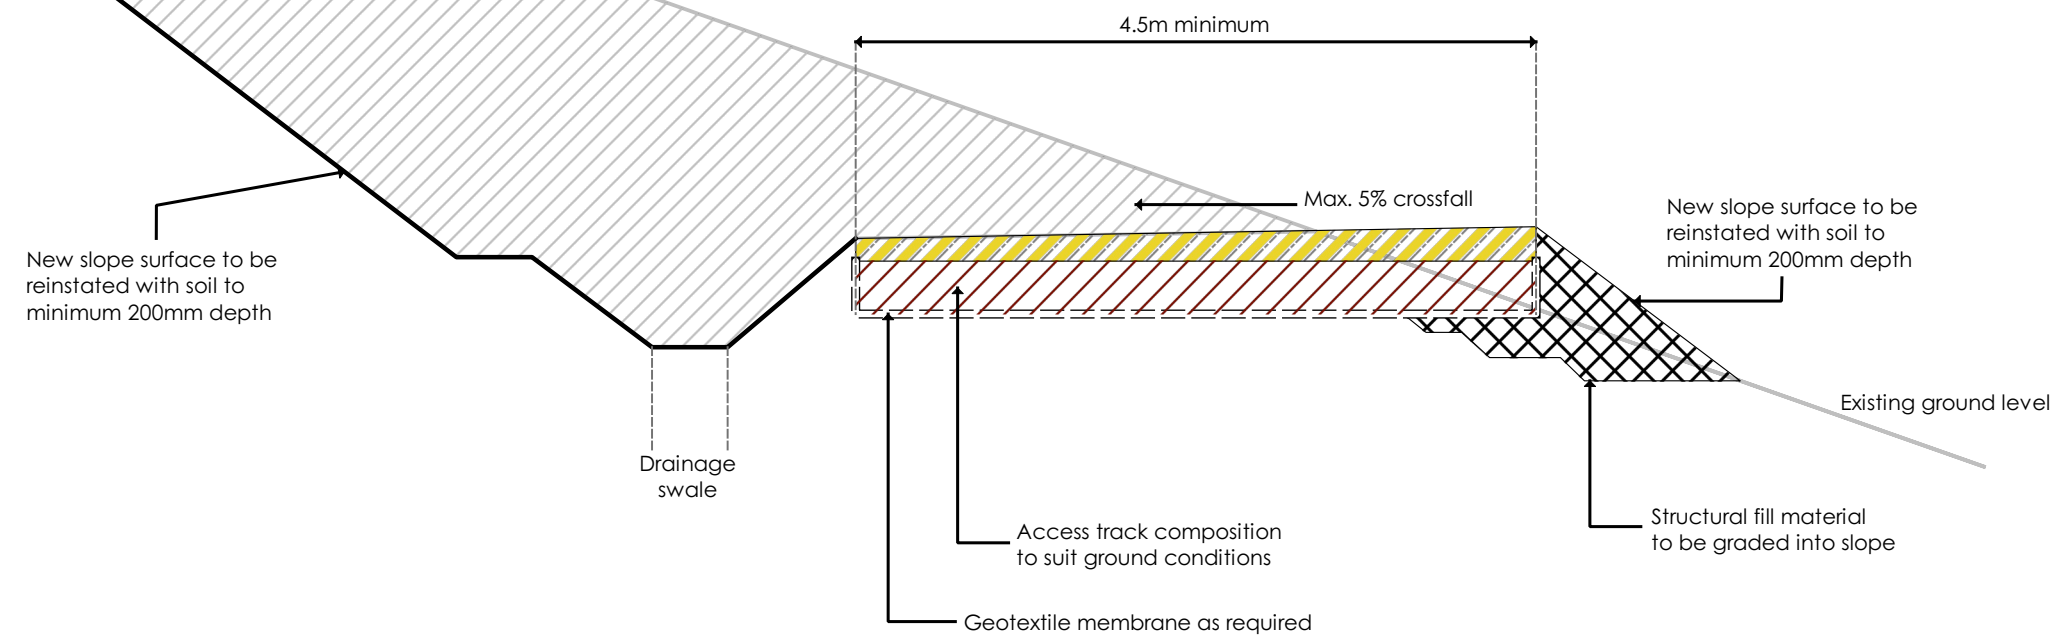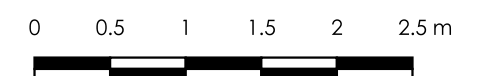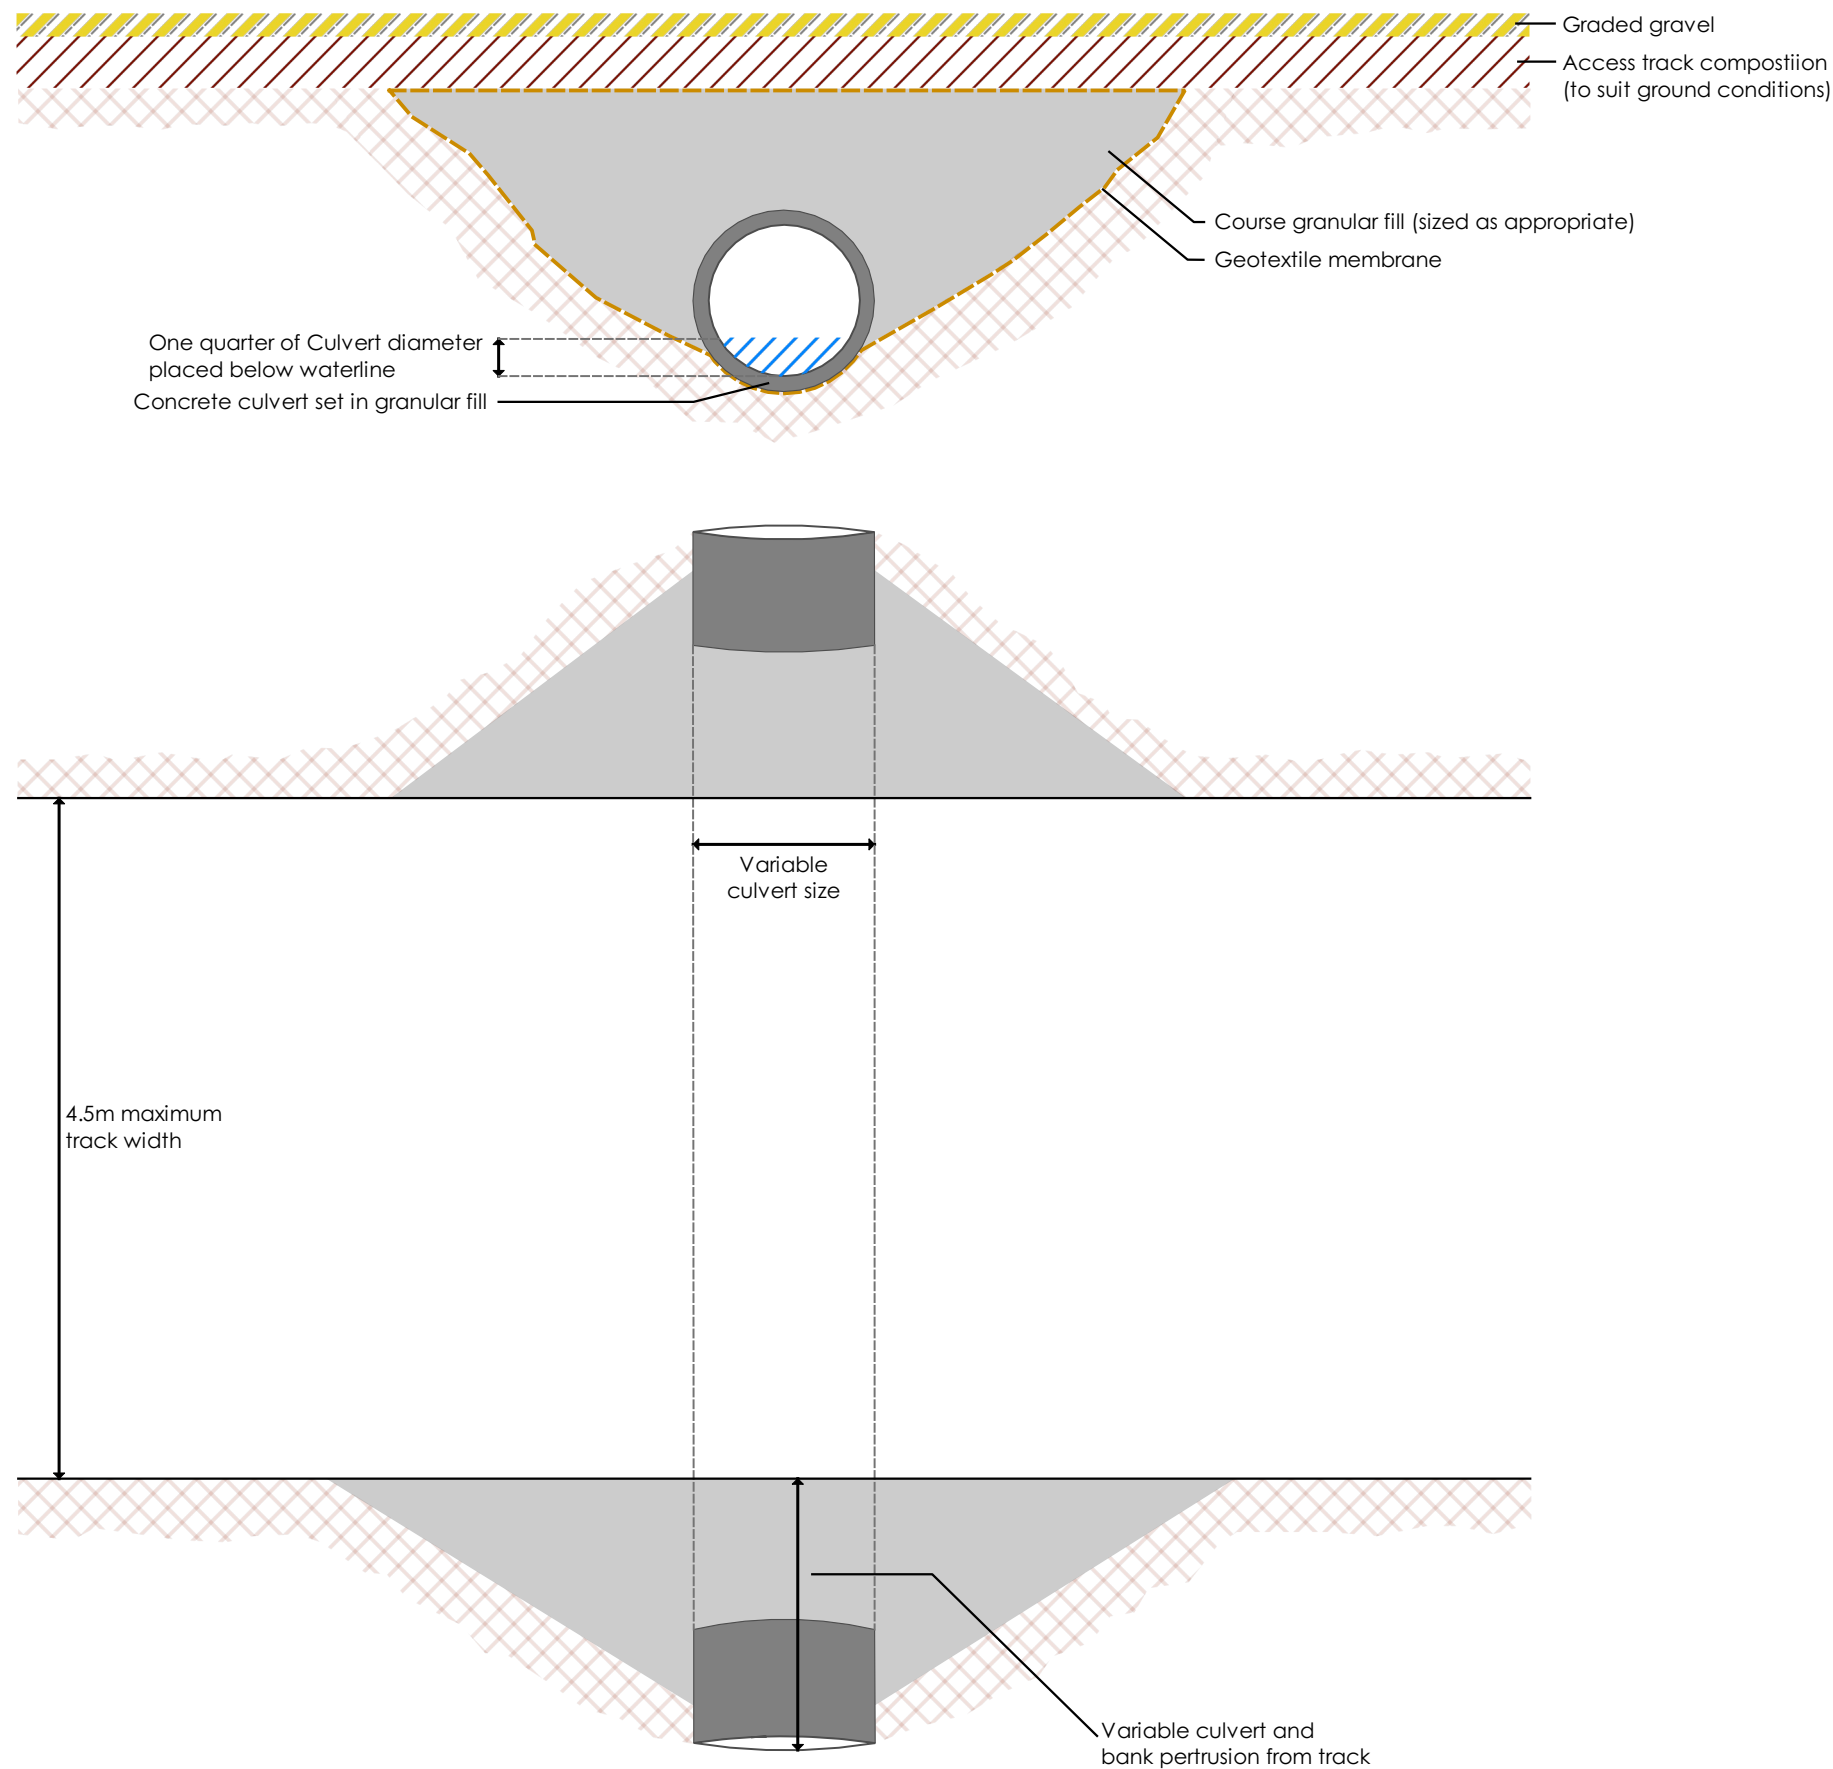

Craiginmoddie Wind Farm

Office England:
4330 Park Approach
Leeds
LS15 8GB

Offices Scotland:
11 Somerset Place
Glasgow
G3 7JT
31 Dewar Place Lane
Edinburgh
EH3 8EF

T: +44 (0)113 204 4850

T: +44 (0)141 354 6544



T: +44 (0)131 600 0850

www.energiekontor.co.uk

Figure 3.6: Typical Construction Compound

KEY:

-  GEN
-  Entrance Gates
-  Compound areas
-  Areas for construction compound
-  Bunding
-  Perimeter Fence
-  Parking Area
-  Free area

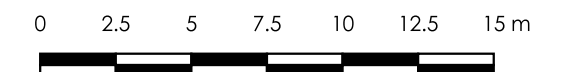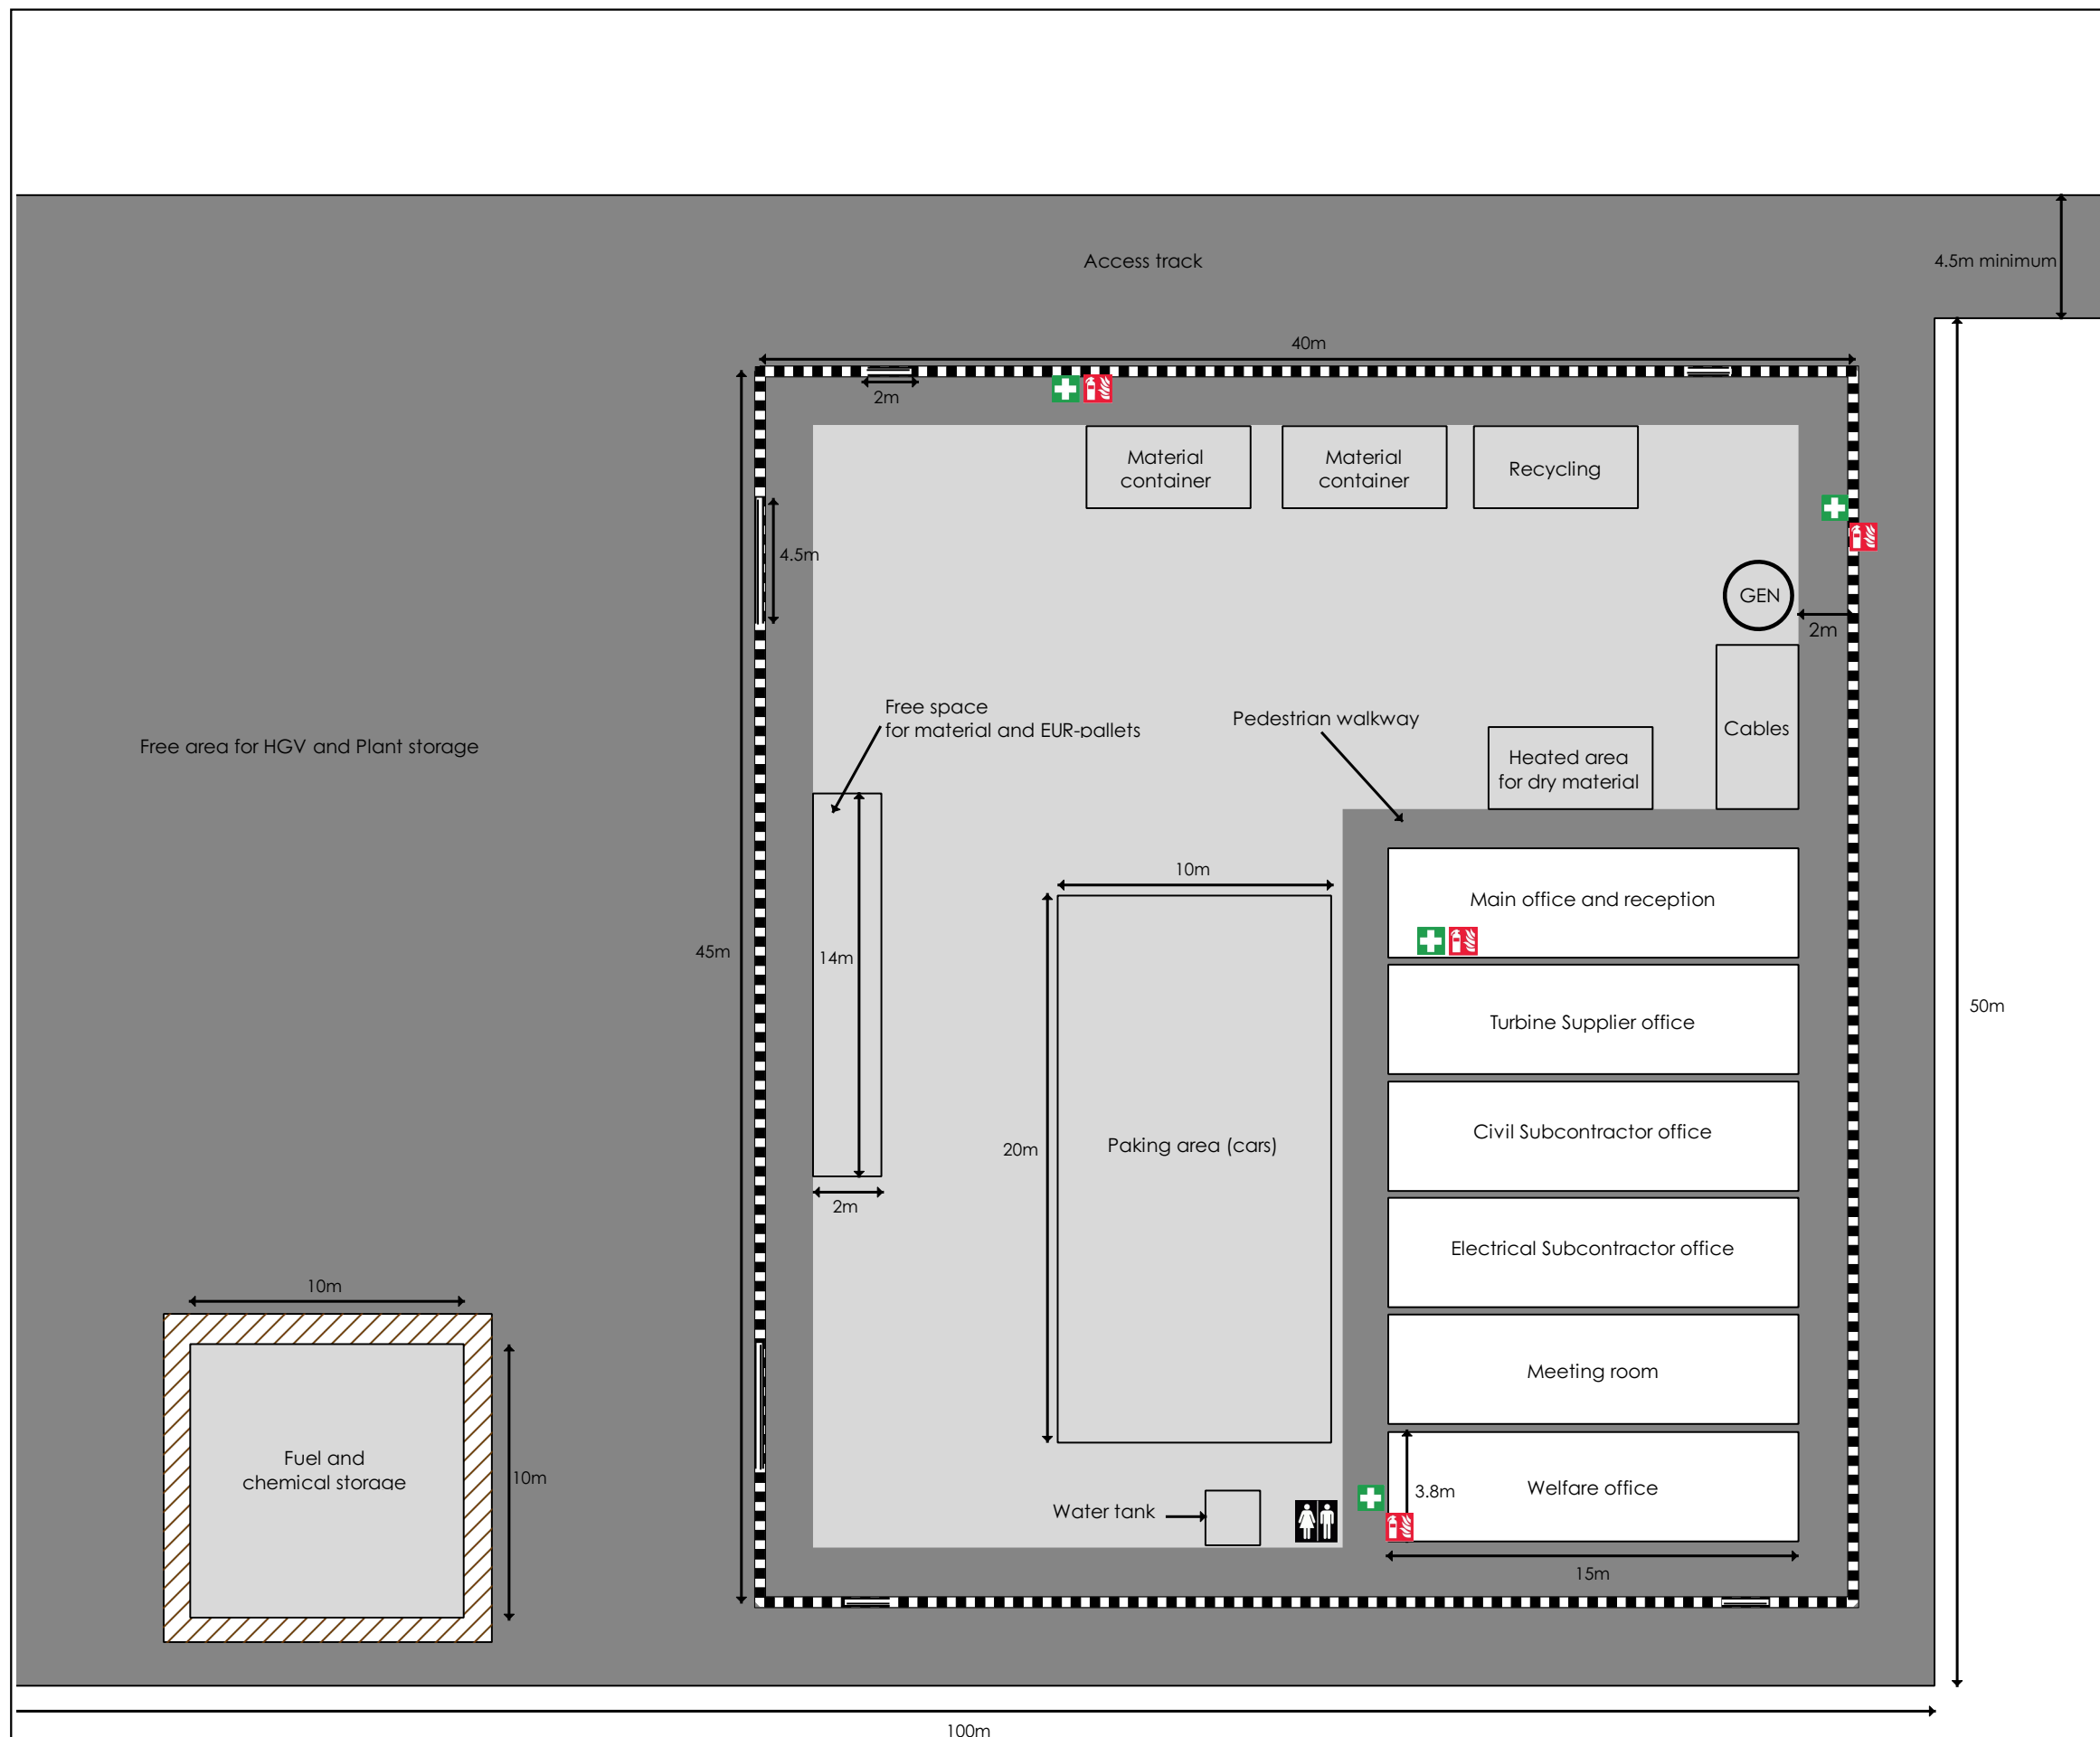

Craiginmoddie Wind Farm

Office England:
4330 Park Approach
Leeds
LS15 8GB

Offices Scotland:
11 Somerset Place
Glasgow
G3 7JT
31 Dewar Place Lane
Edinburgh
EH3 8EF

T: +44 (0)113 204 4850

T: +44 (0)141 354 6544


T: +44 (0)131 600 0850

www.energiekontor.co.uk


Figure 3.7: Typical Crane Hardstanding

NOTES:


All measurements are for indicative purposes only

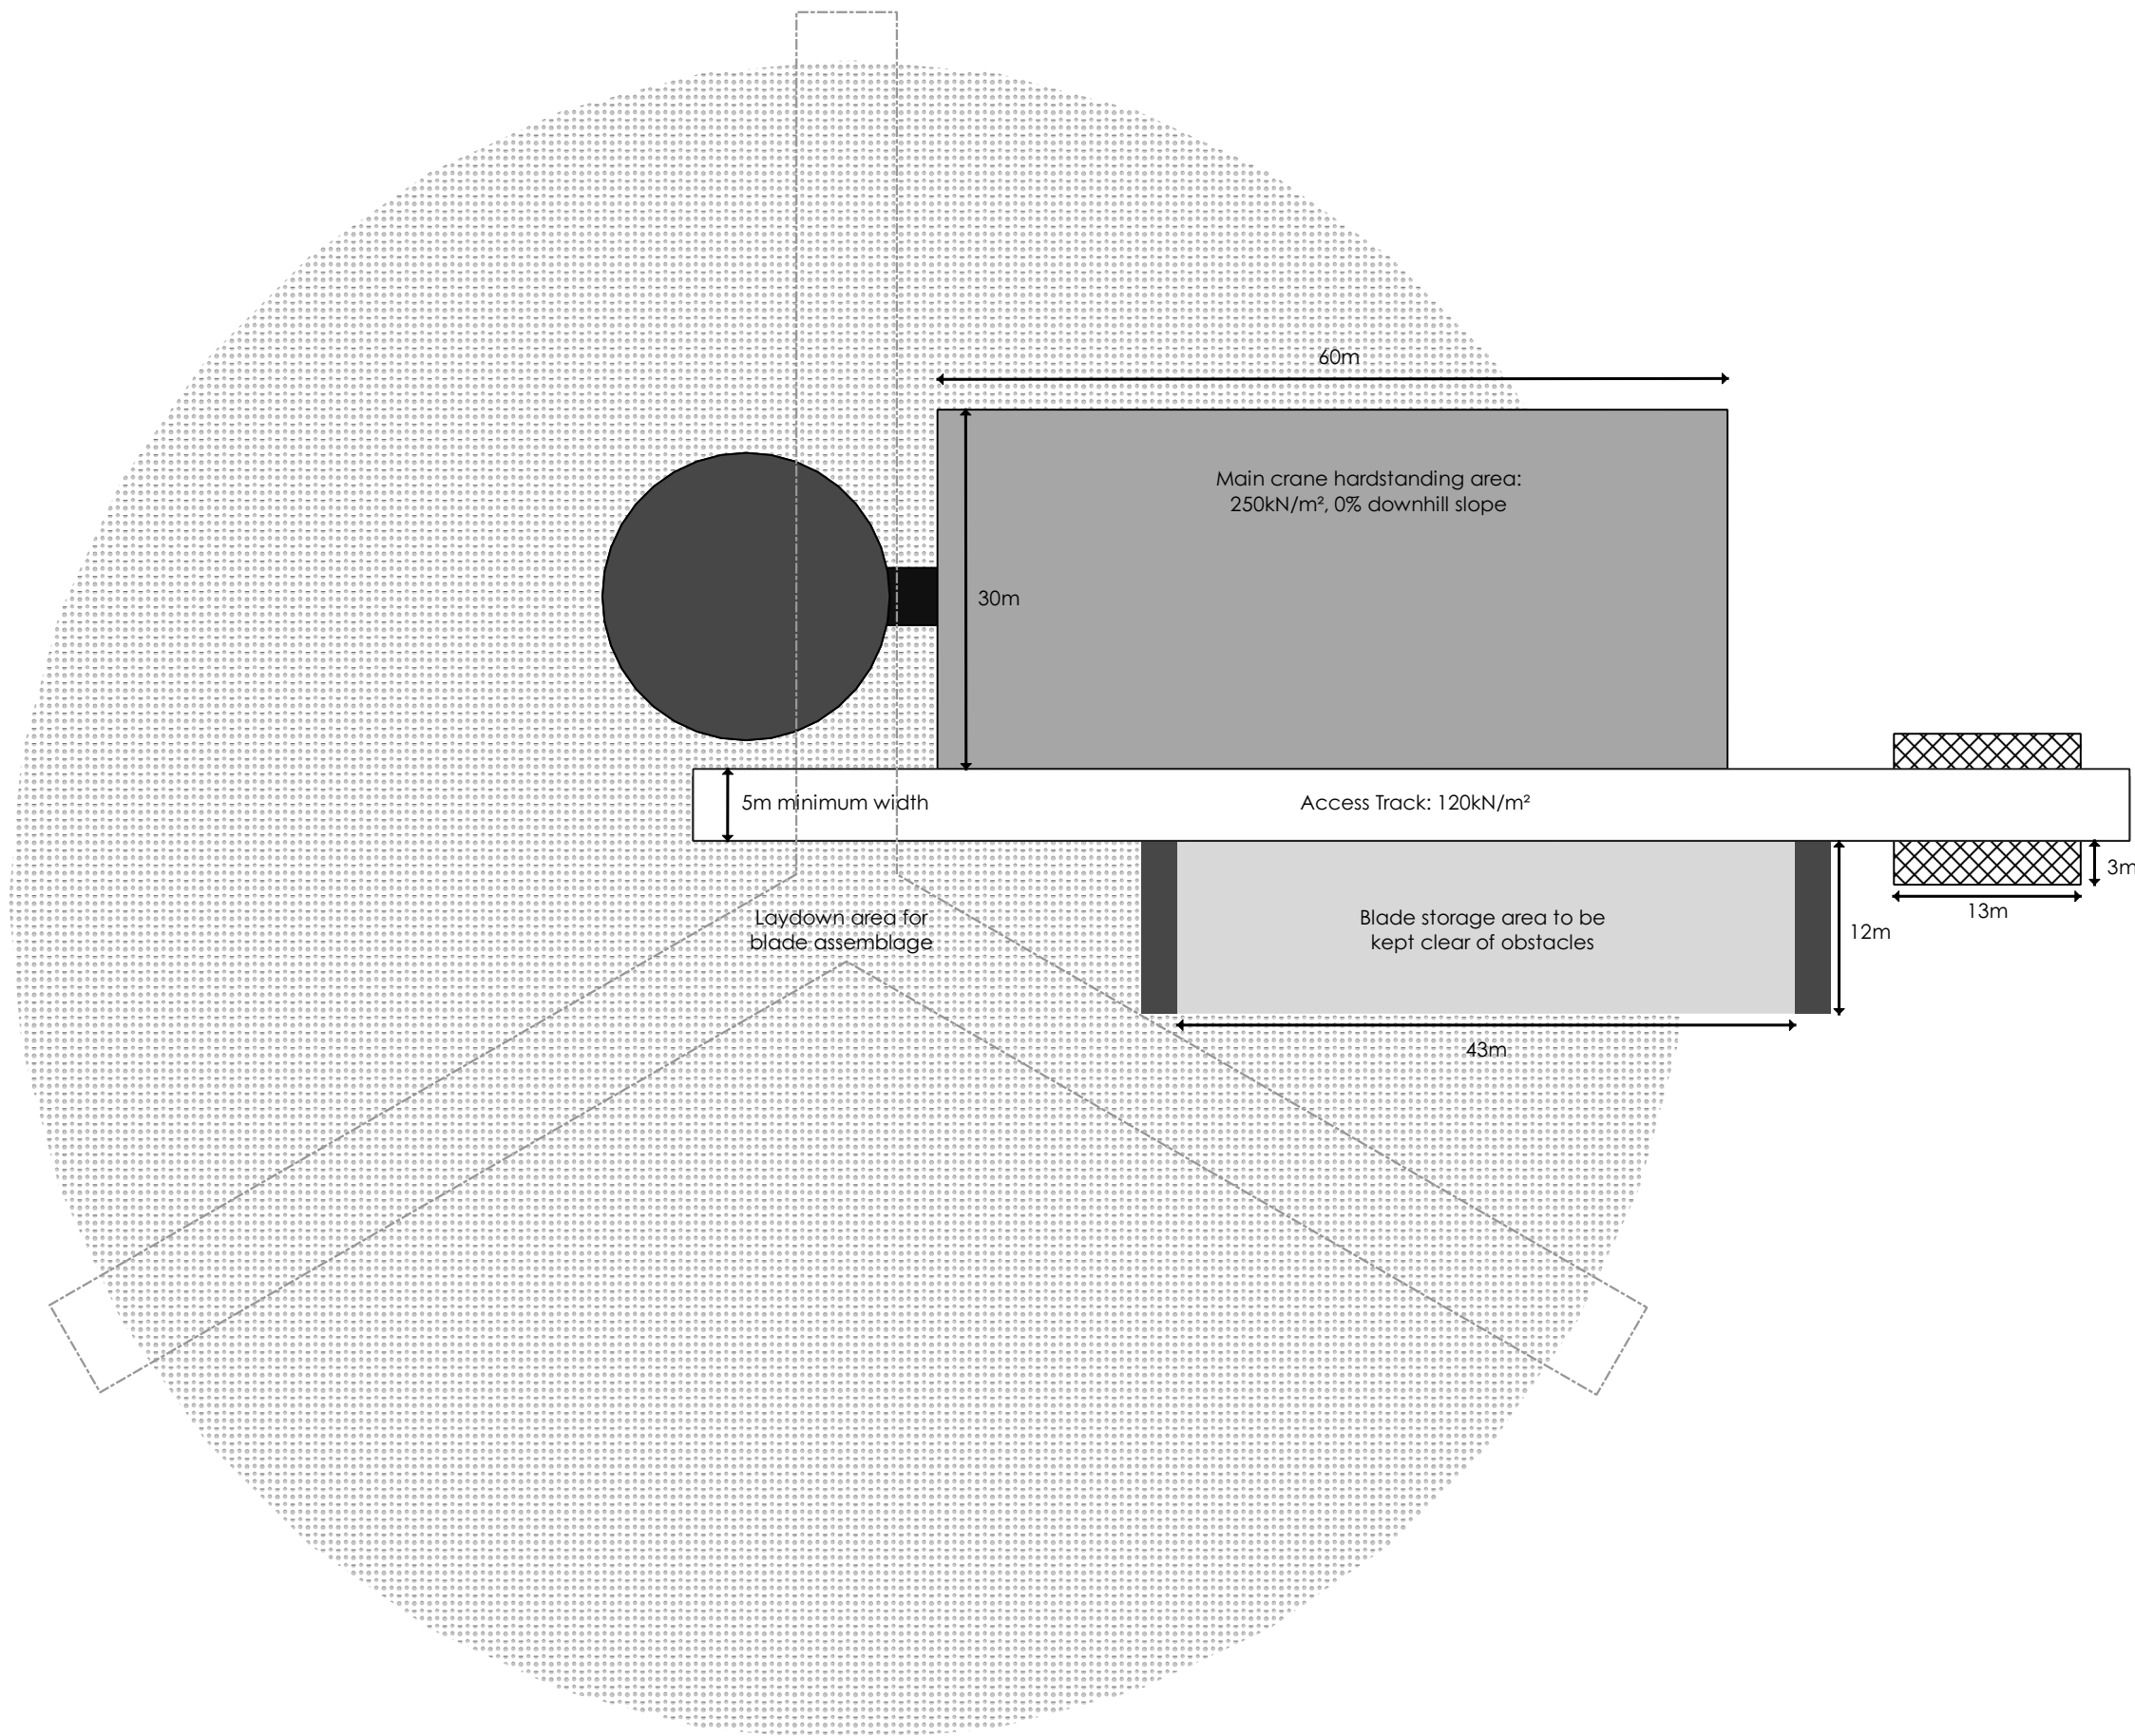

TYPICAL PARALLEL TRENCH

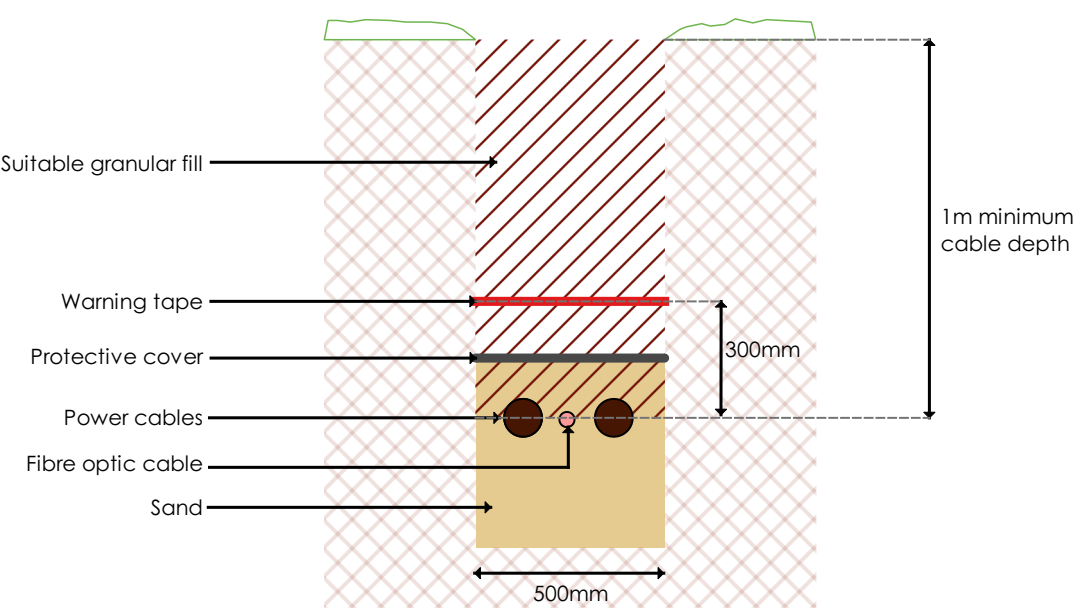

TYPICAL PARALLEL TRENCH

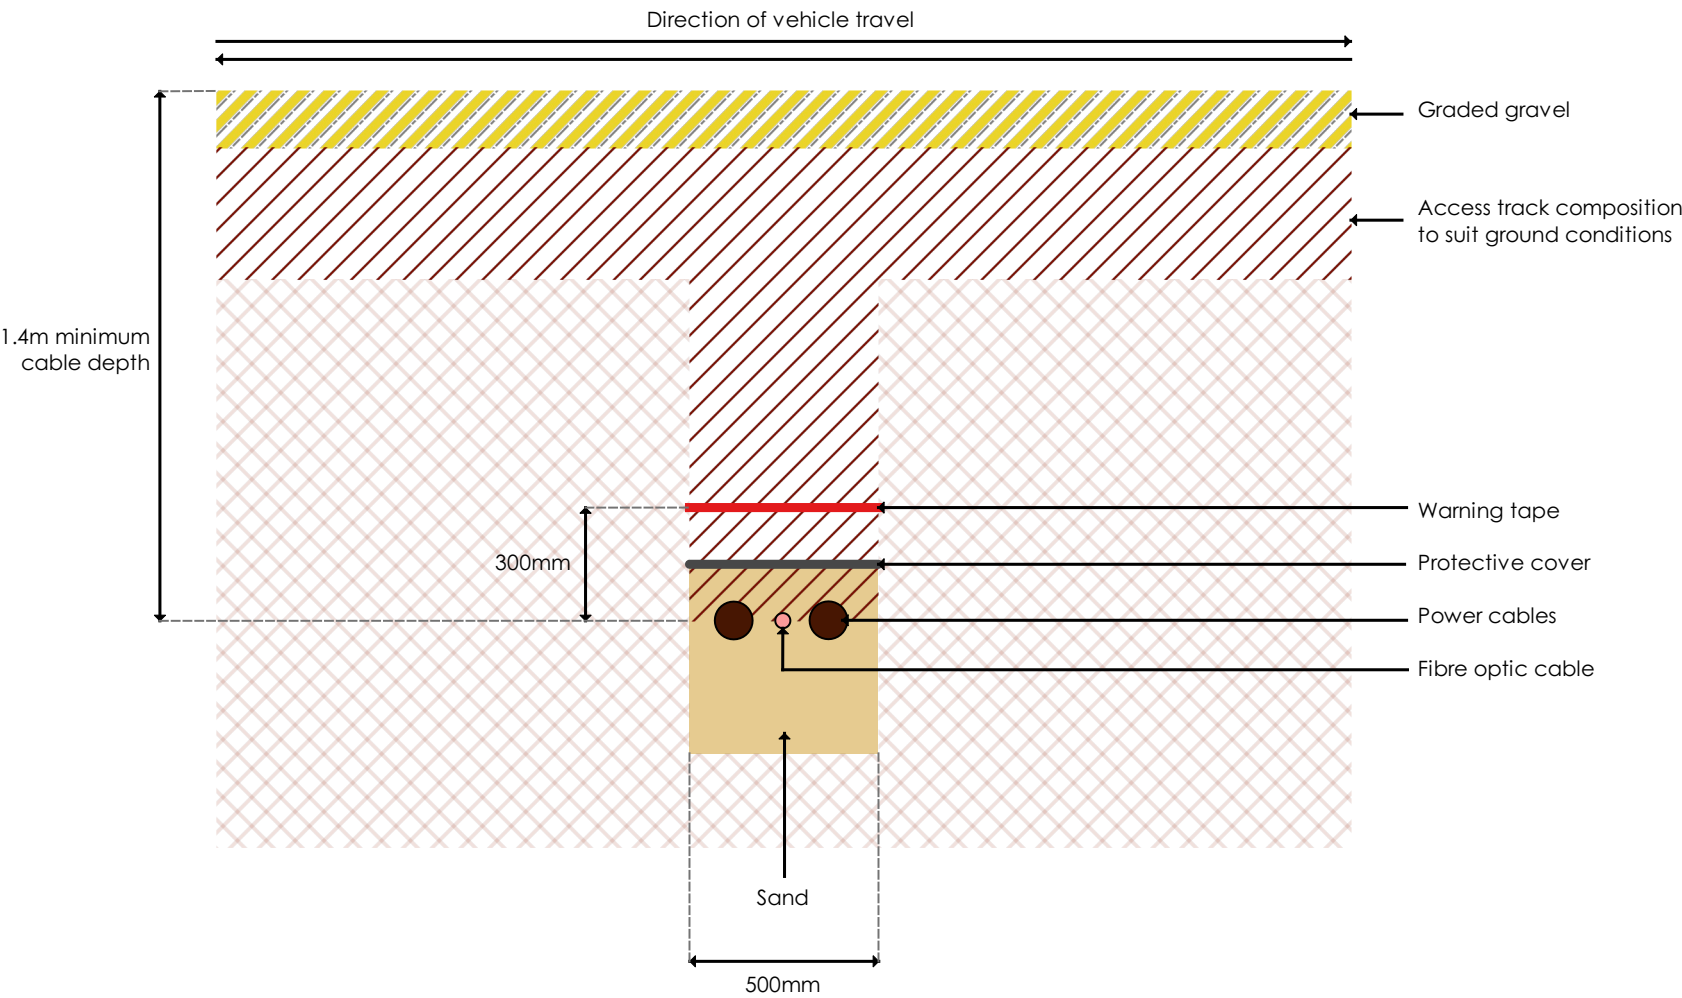

Craiginmoddie Wind Farm


Office England:
4330 Park Approach
Leeds
LS15 8GB
T: +44 (0)113 204 4850

Offices Scotland:
11 Somerset Place
Glasgow
G3 7JT
T: +44 (0)141 354 6544

31 Dewar Place Lane
Edinburgh
EH3 8EF
T: +44 (0)131 600 0850

www.energiekontor.co.uk

Figure 3.8: Typical Trench Design




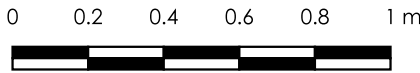




Craiginmoddie Wind Farm

Office England: 4330 Park Approach Leeds LS15 8GB	Offices Scotland: 11 Somerset Place Glasgow G3 7JT	31 Dewar Place Lane Edinburgh EH3 8EF
T:+44 (0)113 204 4850	T:+44 (0)141 354 6544	T:+44 (0)131 600 0850
www.energiekontor.co.uk		

Figure 3.9: Typical Substation Elevations

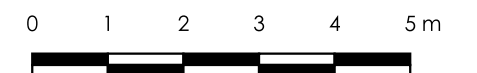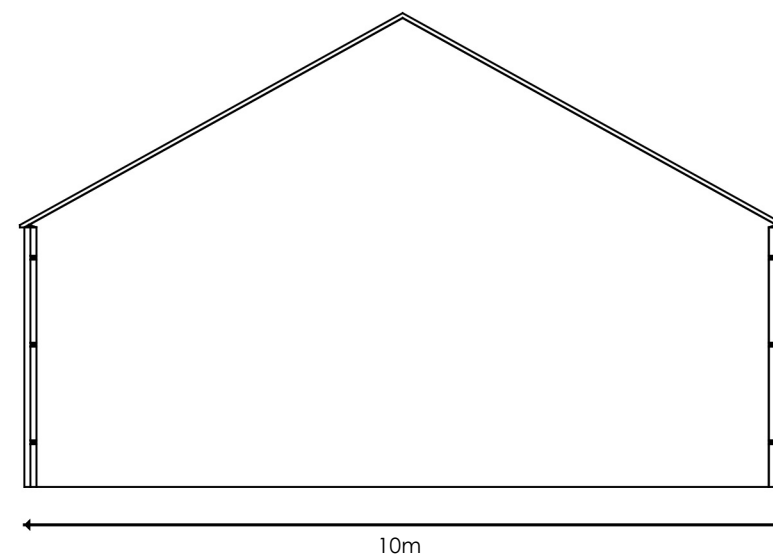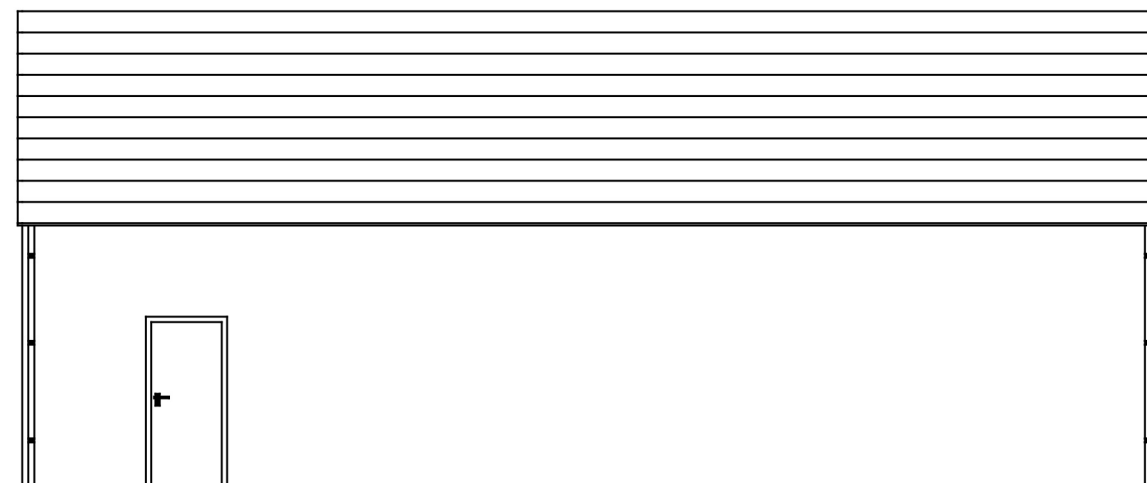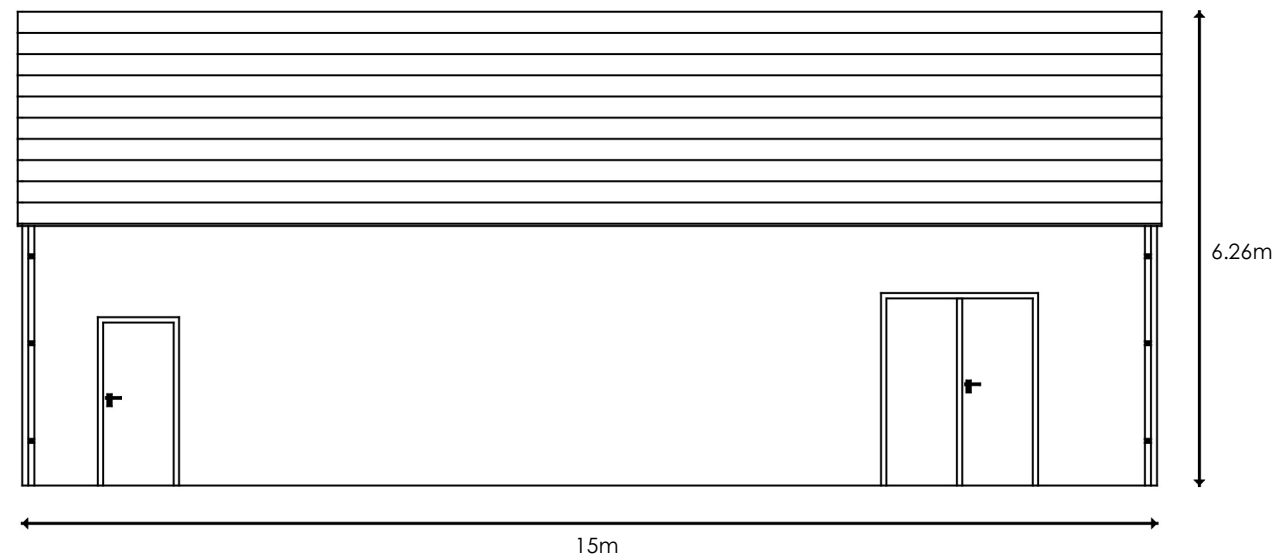




Craiginmoddie Wind Farm



Office England: 4330 Park Approach Leeds LS15 8GB	Offices Scotland: 11 Somerset Place Glasgow G3 7JT	31 Dewar Place Lane Edinburgh EH3 8EF
T:+44 (0)113 204 4850	T:+44 (0)141 354 6544	T:+44 (0)131 600 0850
www.energiekontor.co.uk		

Figure 3.10:
Typical Substation Floor and Roof Plan

Ground Floor Plan

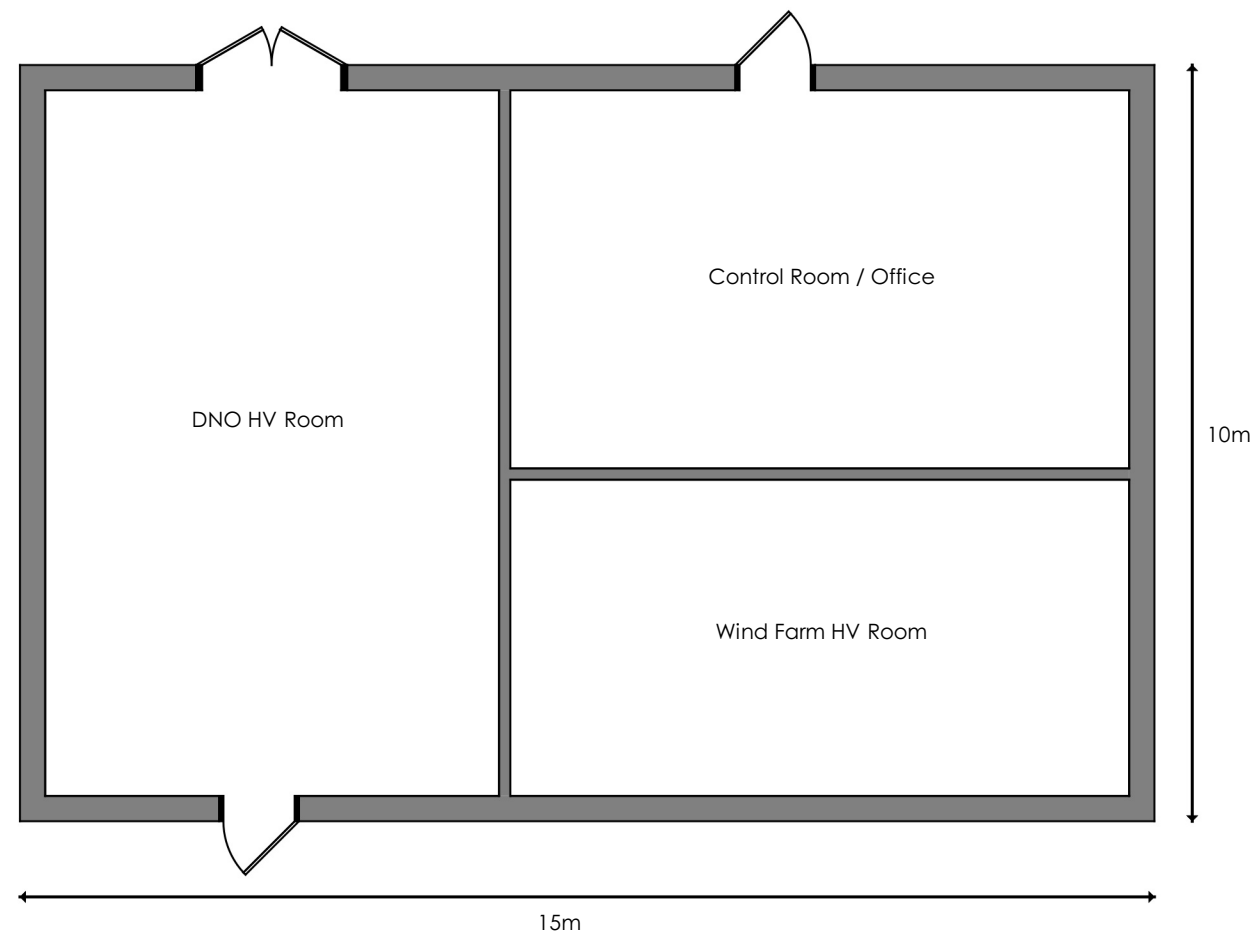

Roof Plan

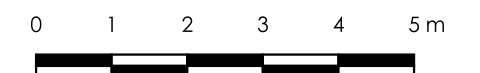 



Craiginmoddie Wind Farm

Office England:
4330 Park Approach
Leeds
LS15 8GB

Offices Scotland:
11 Somerset Place
Glasgow
G3 7JT

31 Dewar Place Lane
Edinburgh
EH3 8EF

T: +44 (0)113 204 4850

T: +44 (0)141 354 6544

T: +44 (0)131 600 0850

www.energiekontor.co.uk

Figure 3.11:
Typical Battery Storage Compound Plan

KEY:

 GALVANISED STEEL PALISADE
FENCE 2.4m HIGH

 CABLE TRENCH

 WIND FARM TEMPORARY
CONSTRUCTION COMPOUND

 PERIMETER DRAINAGE
MIN. 100mm Ø, LAID AT 1:100 FALL
(ARROW SHOWS FALL DIRECTION)

 PROPRIETARY INTERCEPTOR

 BATTERY CONTAINERS
FOUNDATIONS TO INCORPORATE
INTEGRAL BUNDING

