


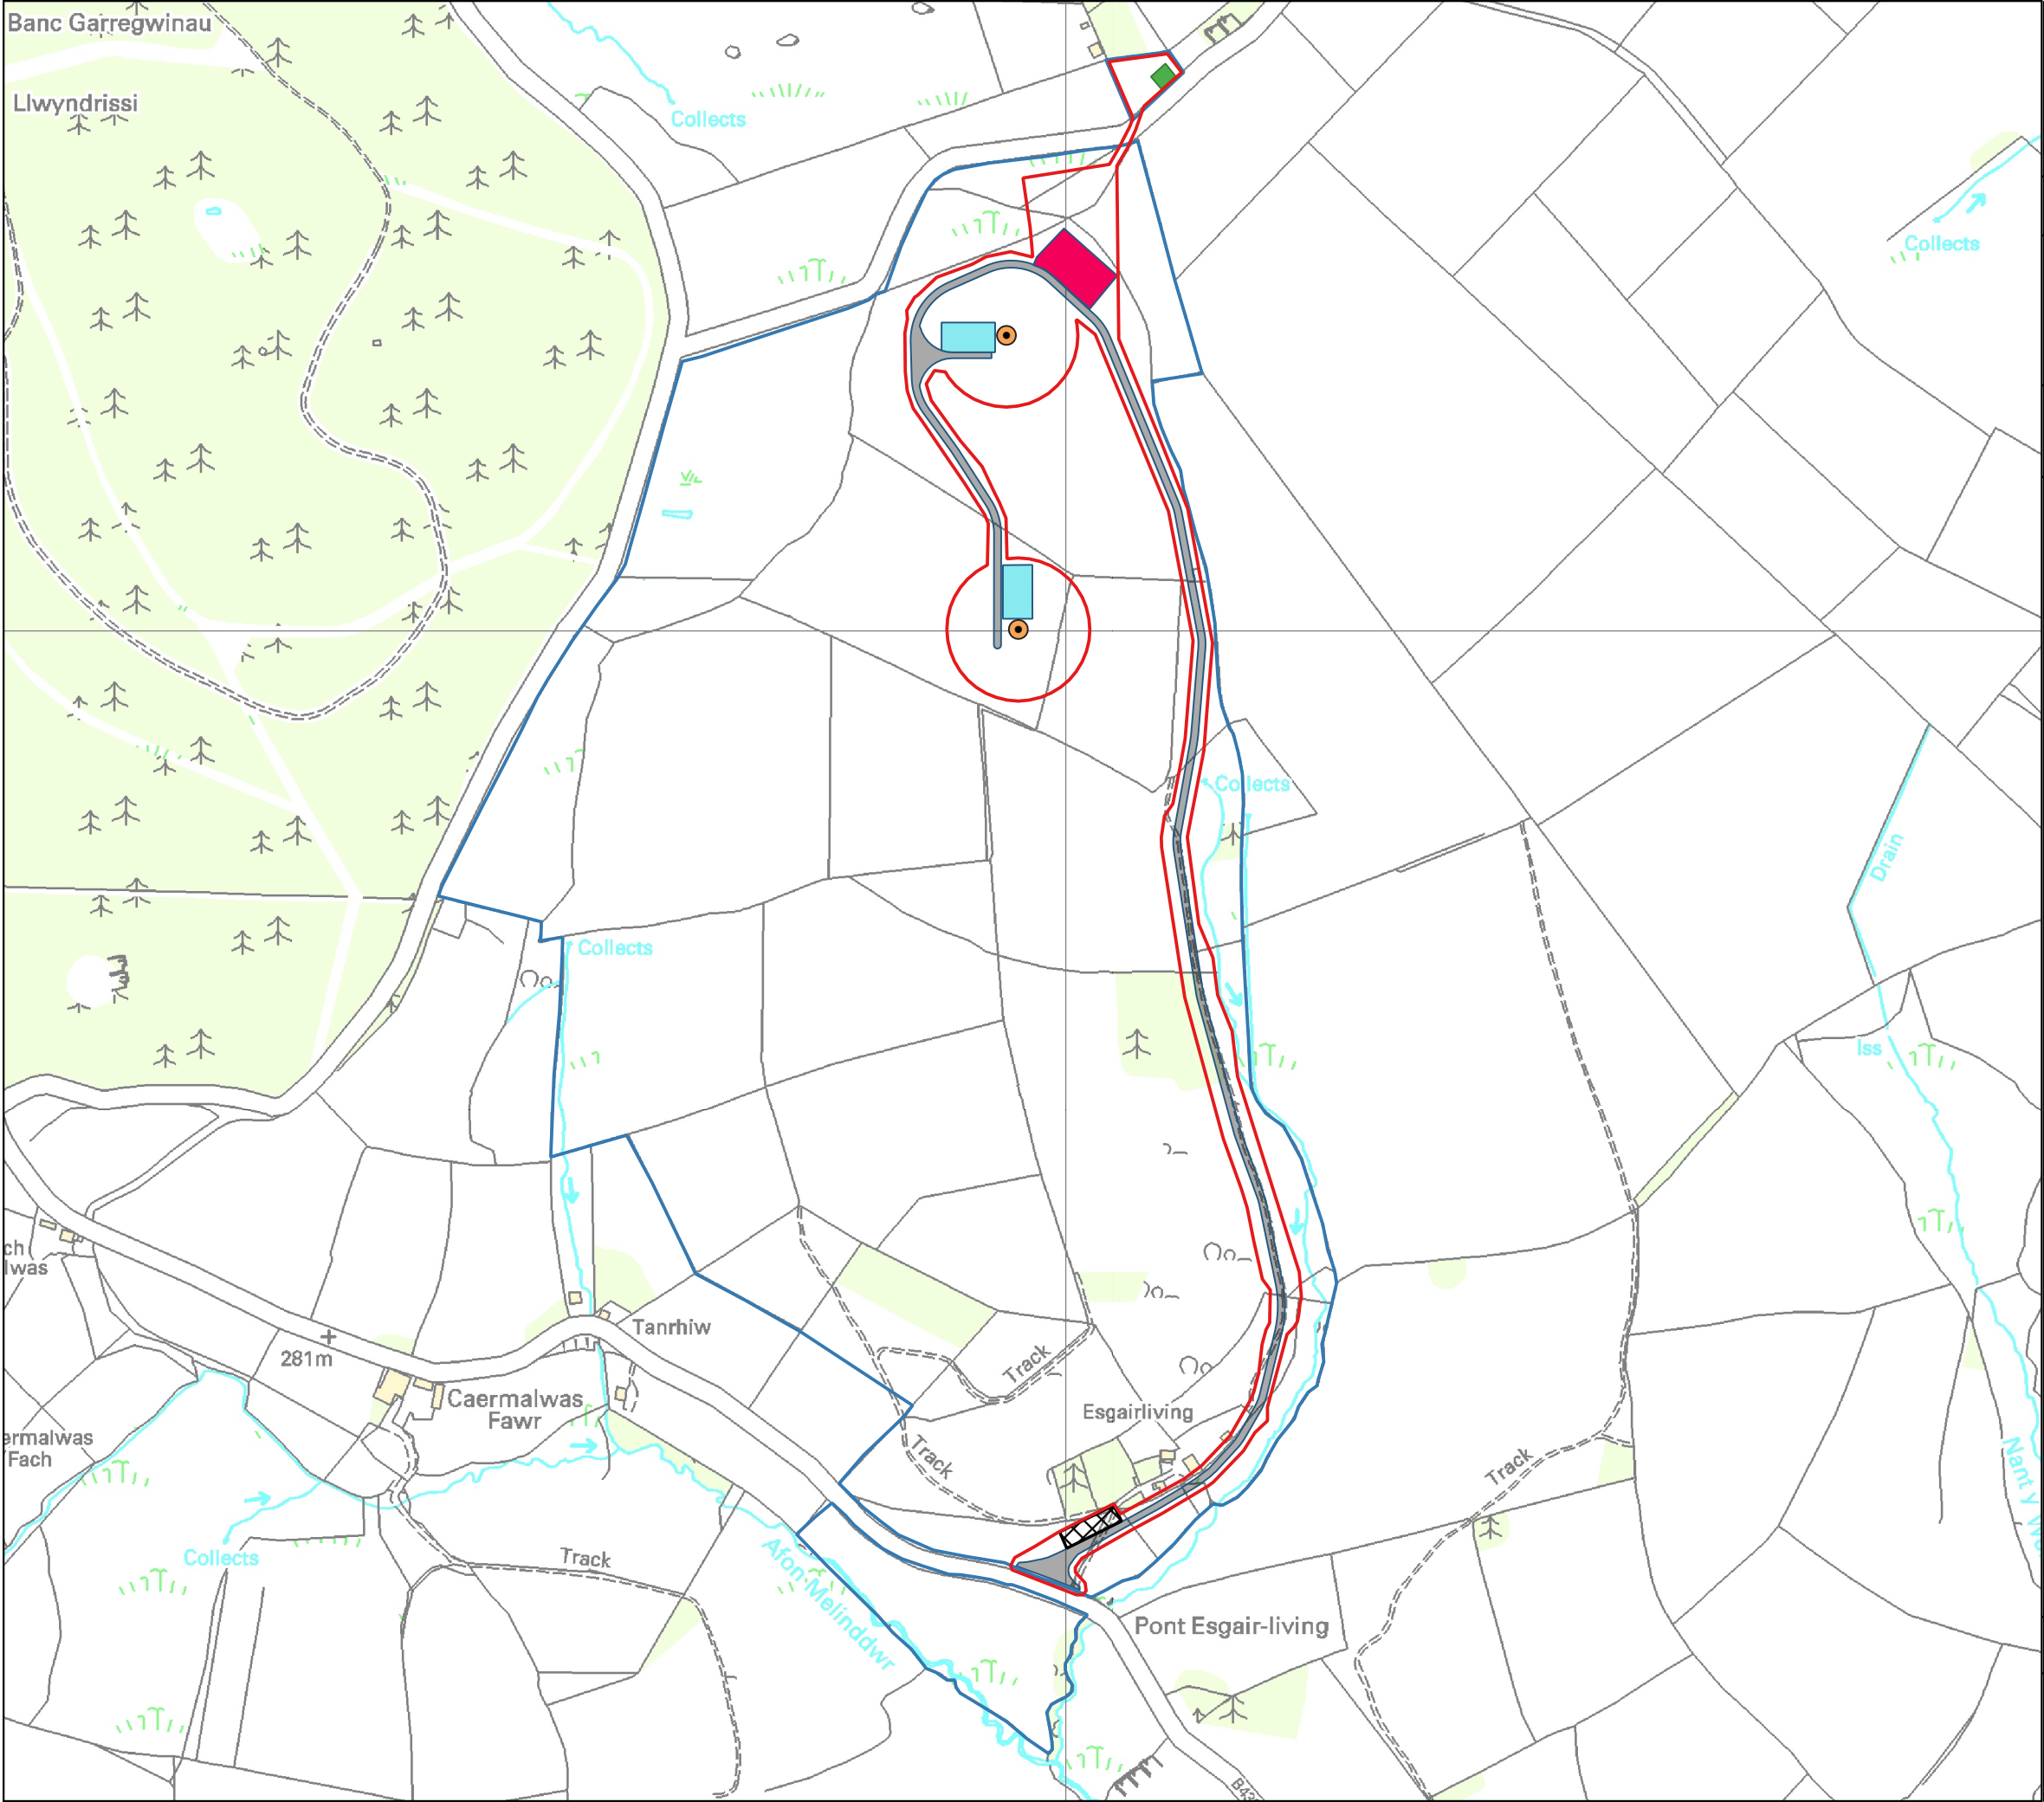


Mynydd Pencarreg Wind Turbines

Office England: 4330 Park Approach Leeds LS15 8GB T: +44 (0)113 204 4850	Office North Scotland: 11 Somerset Place Glasgow G3 7JT T: +44 (0)141 354 6544	Office South Scotland: 31 Dewar Place Lane Edinburgh EH3 8EF T: +44 (0)131 600 0852
www.energiekontor.co.uk		

Figure 1.2: Site Layout

- Key:**
- Site Boundary
 - Land Under Control of the Applicant
 - Turbine Foundation
 - Substation
 - Crane Hardstanding
 - Temporary Storage/Laydown Area
 - Temporary Compound
 - Access Track

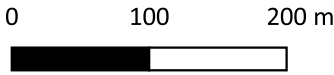

Drawn by: FB Scale: 1:5,500 @ A3 Date: 29/01/21 Revision: 1

Digital map data reproduced by permission of Ordnance Survey on behalf of HMSO. © Crown Copyright and database right 2020. Ordnance Survey Licence Number: 0100031673