


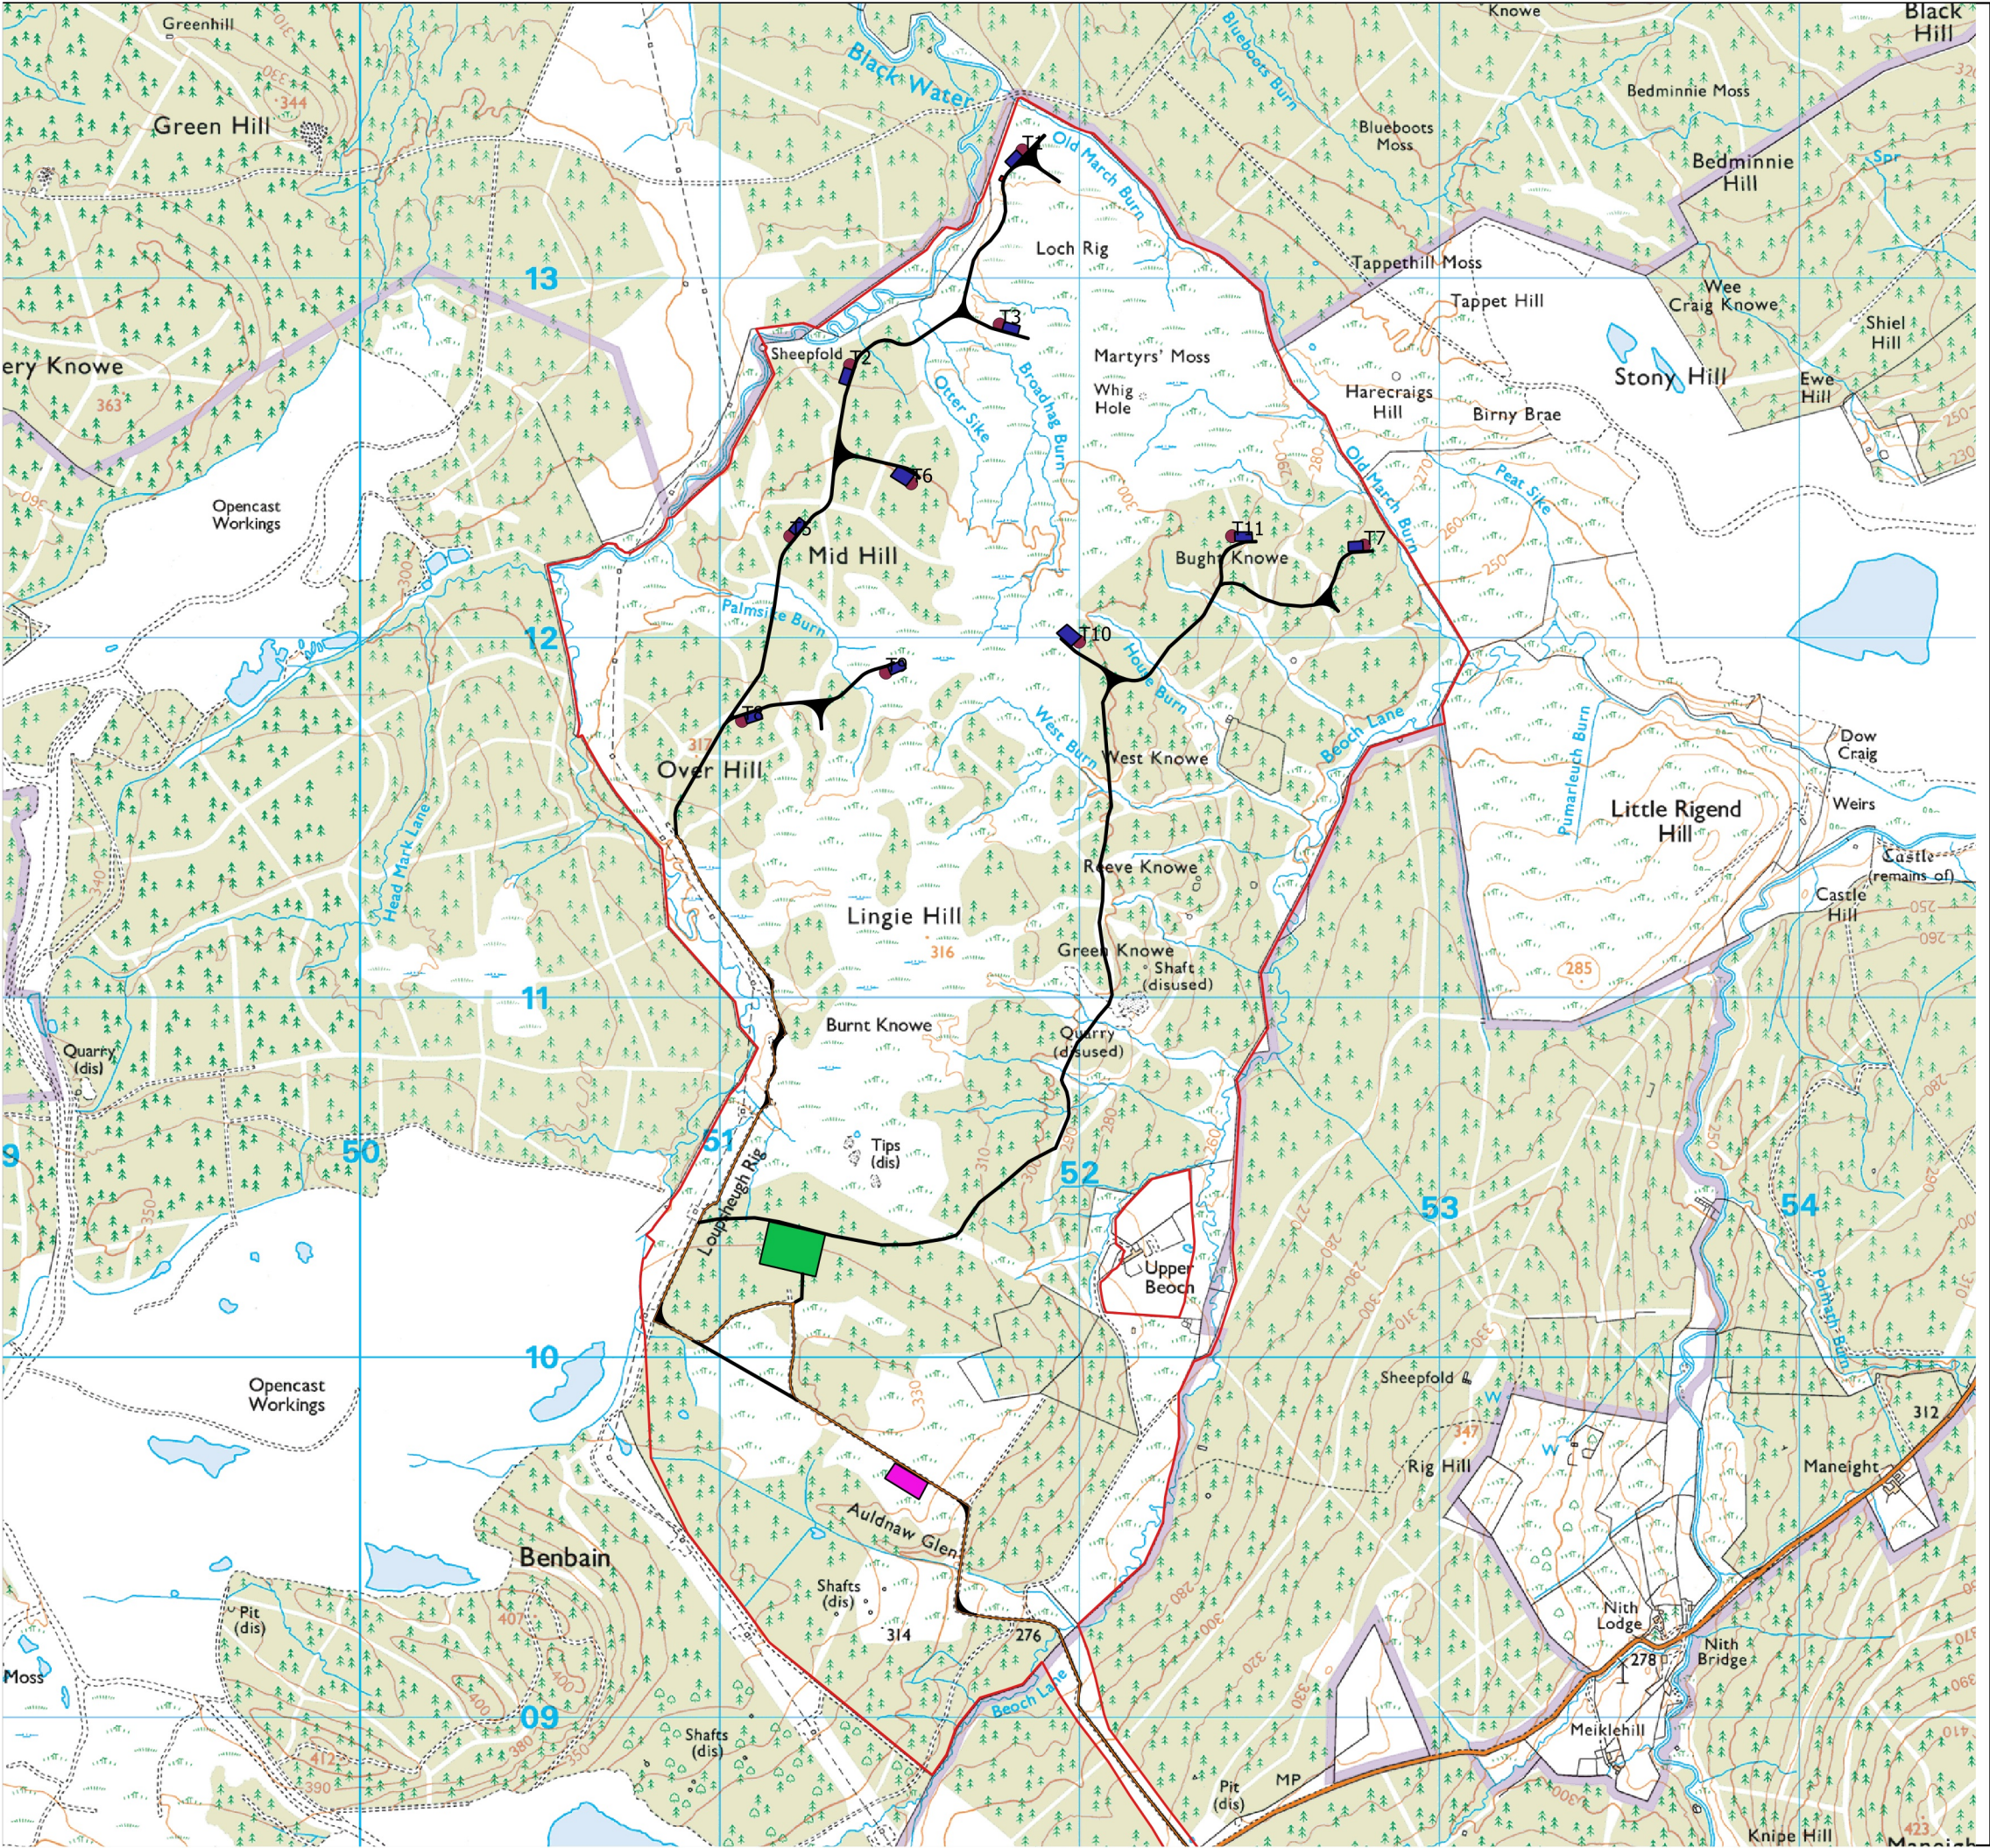

Over Hill Proposed Wind Farm

OFFICE GLASGOW 11 Somerset Place Glasgow G3 7JT T: 0141 354 6544 www.energiekontor.co.uk	OFFICE BREMEN Mary-Somerville-Str. 5 28359 Bremen Germany T: +00 49 421 330 4304 www.energiekontor.co.uk
---	---

Figure 3.1: Turbine & Infrastructure Layout

- Key
- Turbine
Site Boundary
New Track
Existing Upgraded Track
Crane Pad
Substation
Borrow Pit Area
Construction Compound

N



Date 24/03/18	By AM	Paper A3	Scale 1:21,000	Rev FEIfinal2
------------------	----------	-------------	-------------------	------------------

Digital map data reproduced by permission of Ordnance Survey on behalf of HMSO.
Crown Copyright and database right 2018. Ordnance Survey Licence Number 0100031673