


OVR2-003G-LVIA.aprx

OVER HILL WIND FARM

FIGURE 10.12
Design Analysis Plan

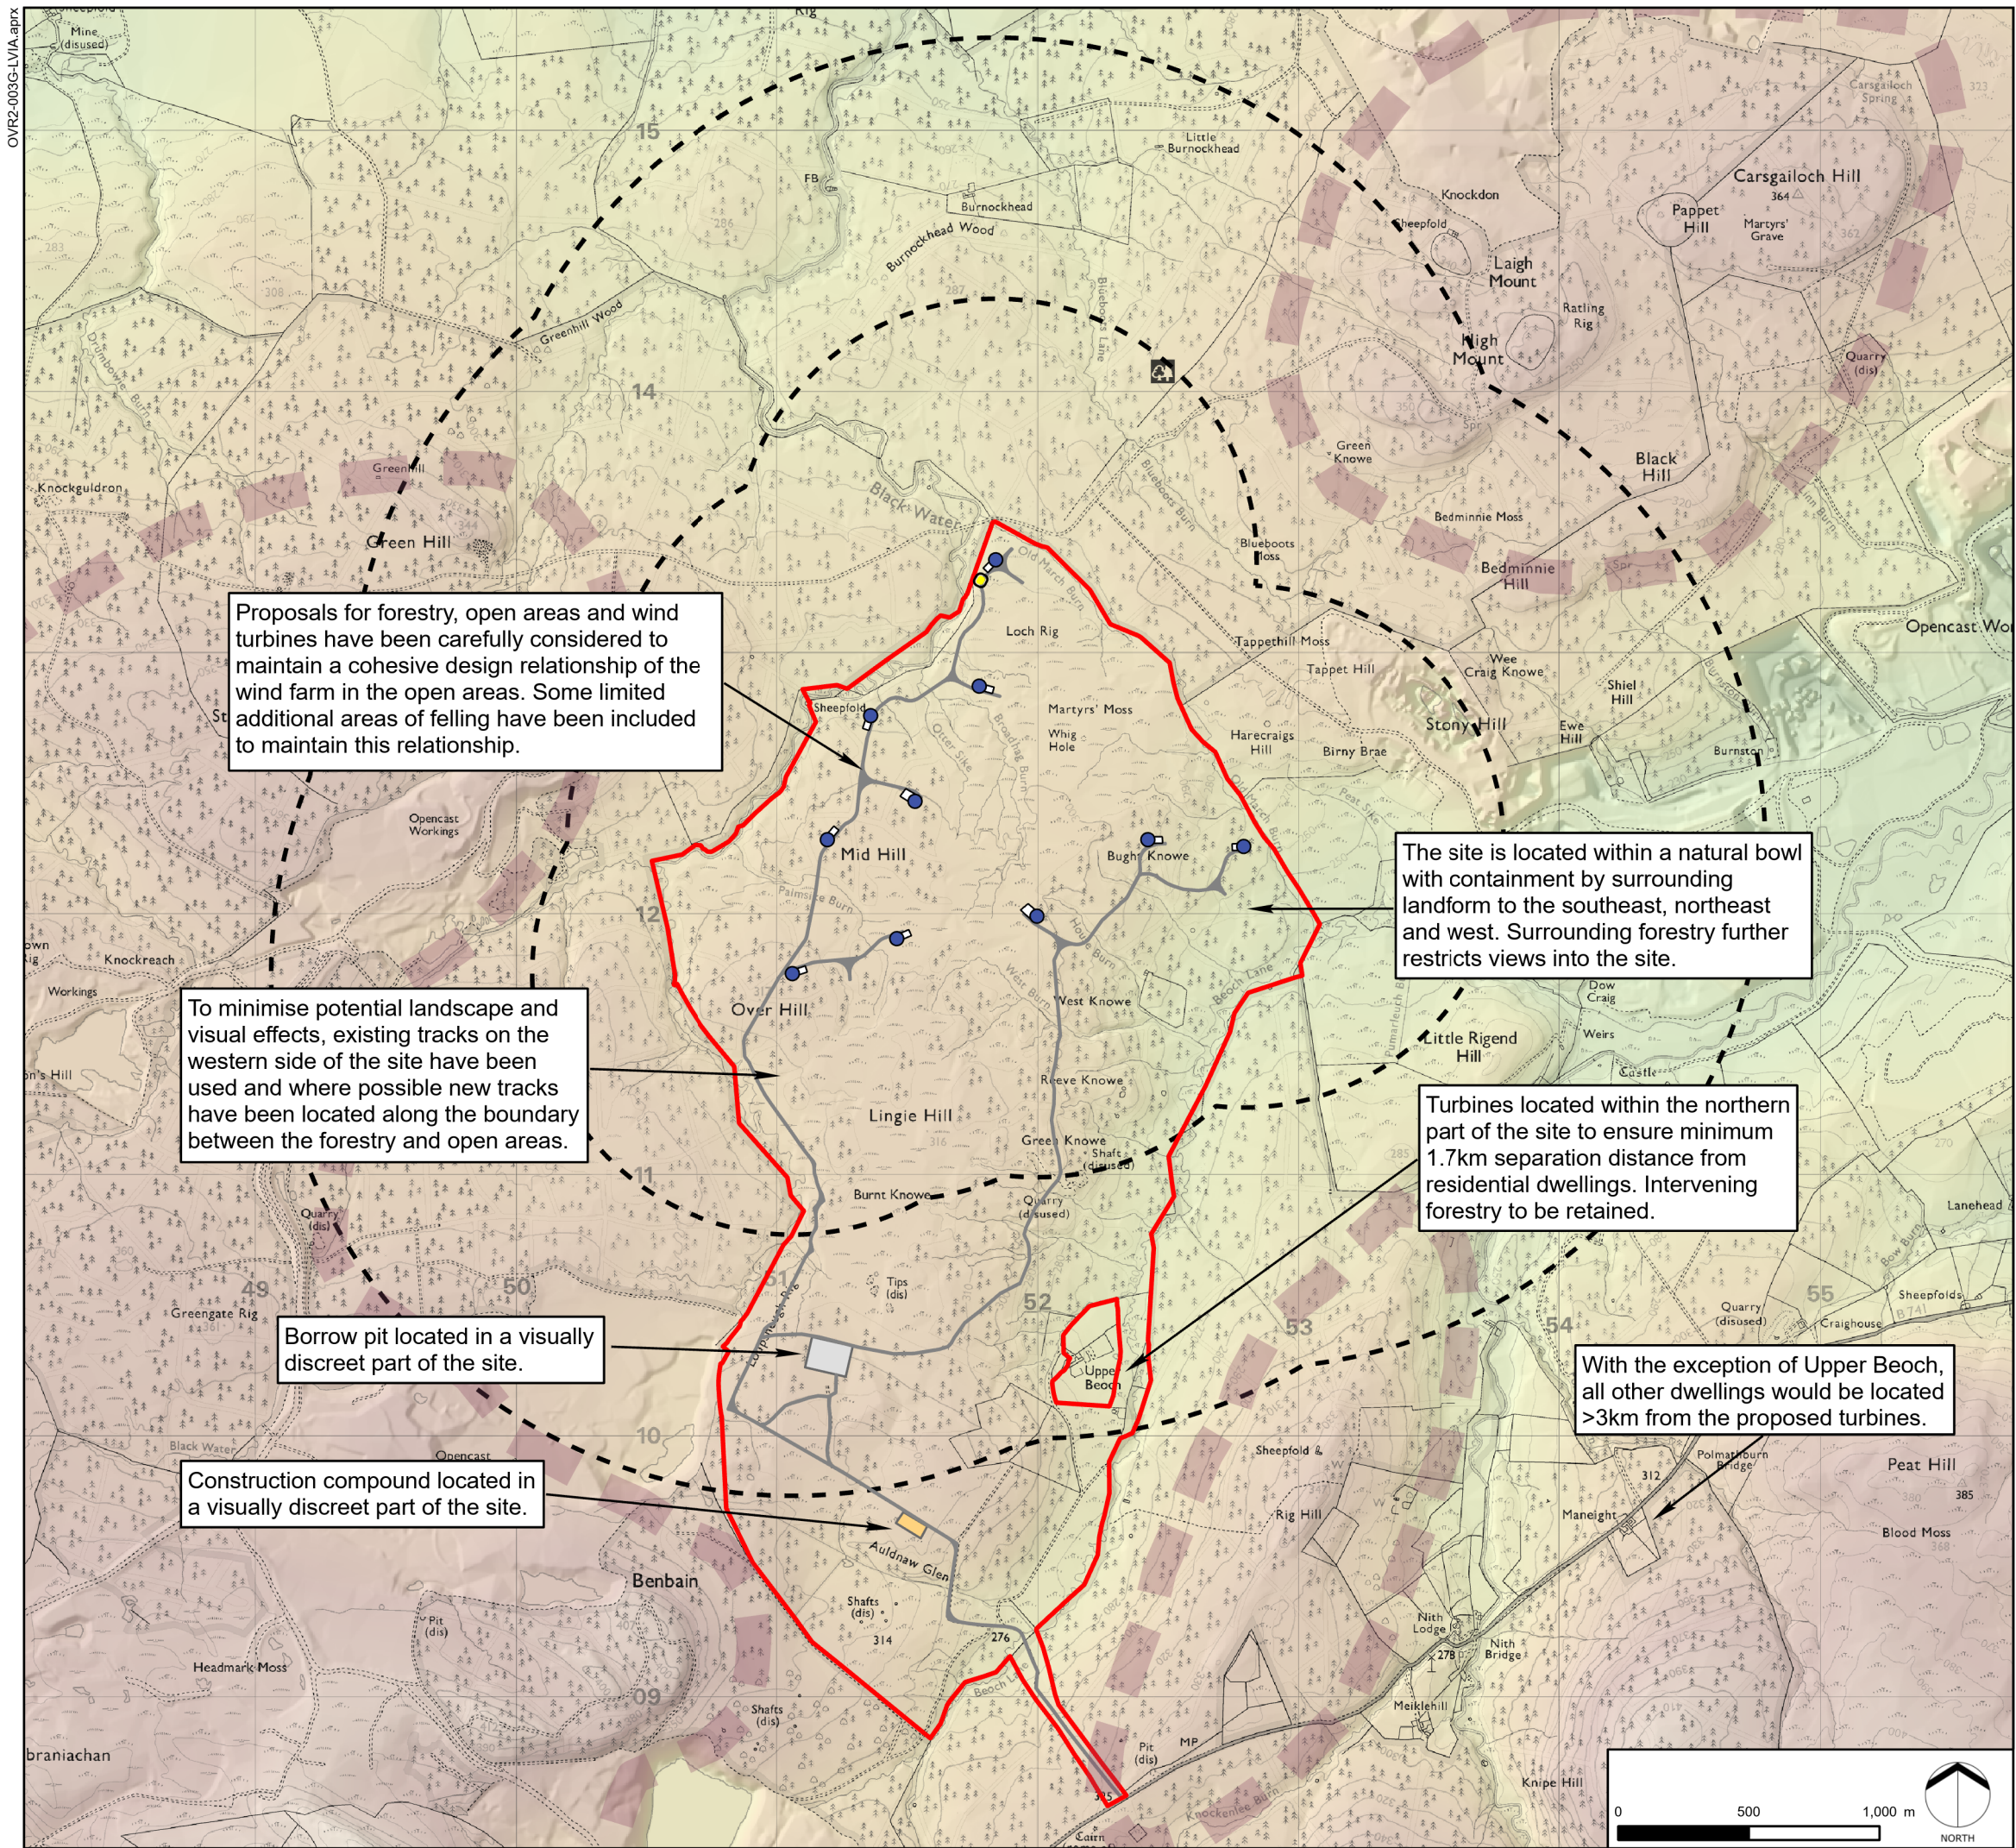

KEY

- Proposed Over Hill Wind Turbines
- Proposed Site Boundary
- Distance Radii from Outermost Turbine (1, 2km)
- Access Tracks
- Construction Compound
- Borrow Pit
- Substation
- Crane Pads
- Topographic Containment

Elevation (m AOD)

- 400 - 450m
- 350 - 400m
- 300 - 350m
- 250 - 300m
- ≤ 250m

Projected Coordinate System: British National Grid

DATE	BY	PAPER	SCALE	QA	REV
APR 2020	MP	A3	1:25,000	ME	-