


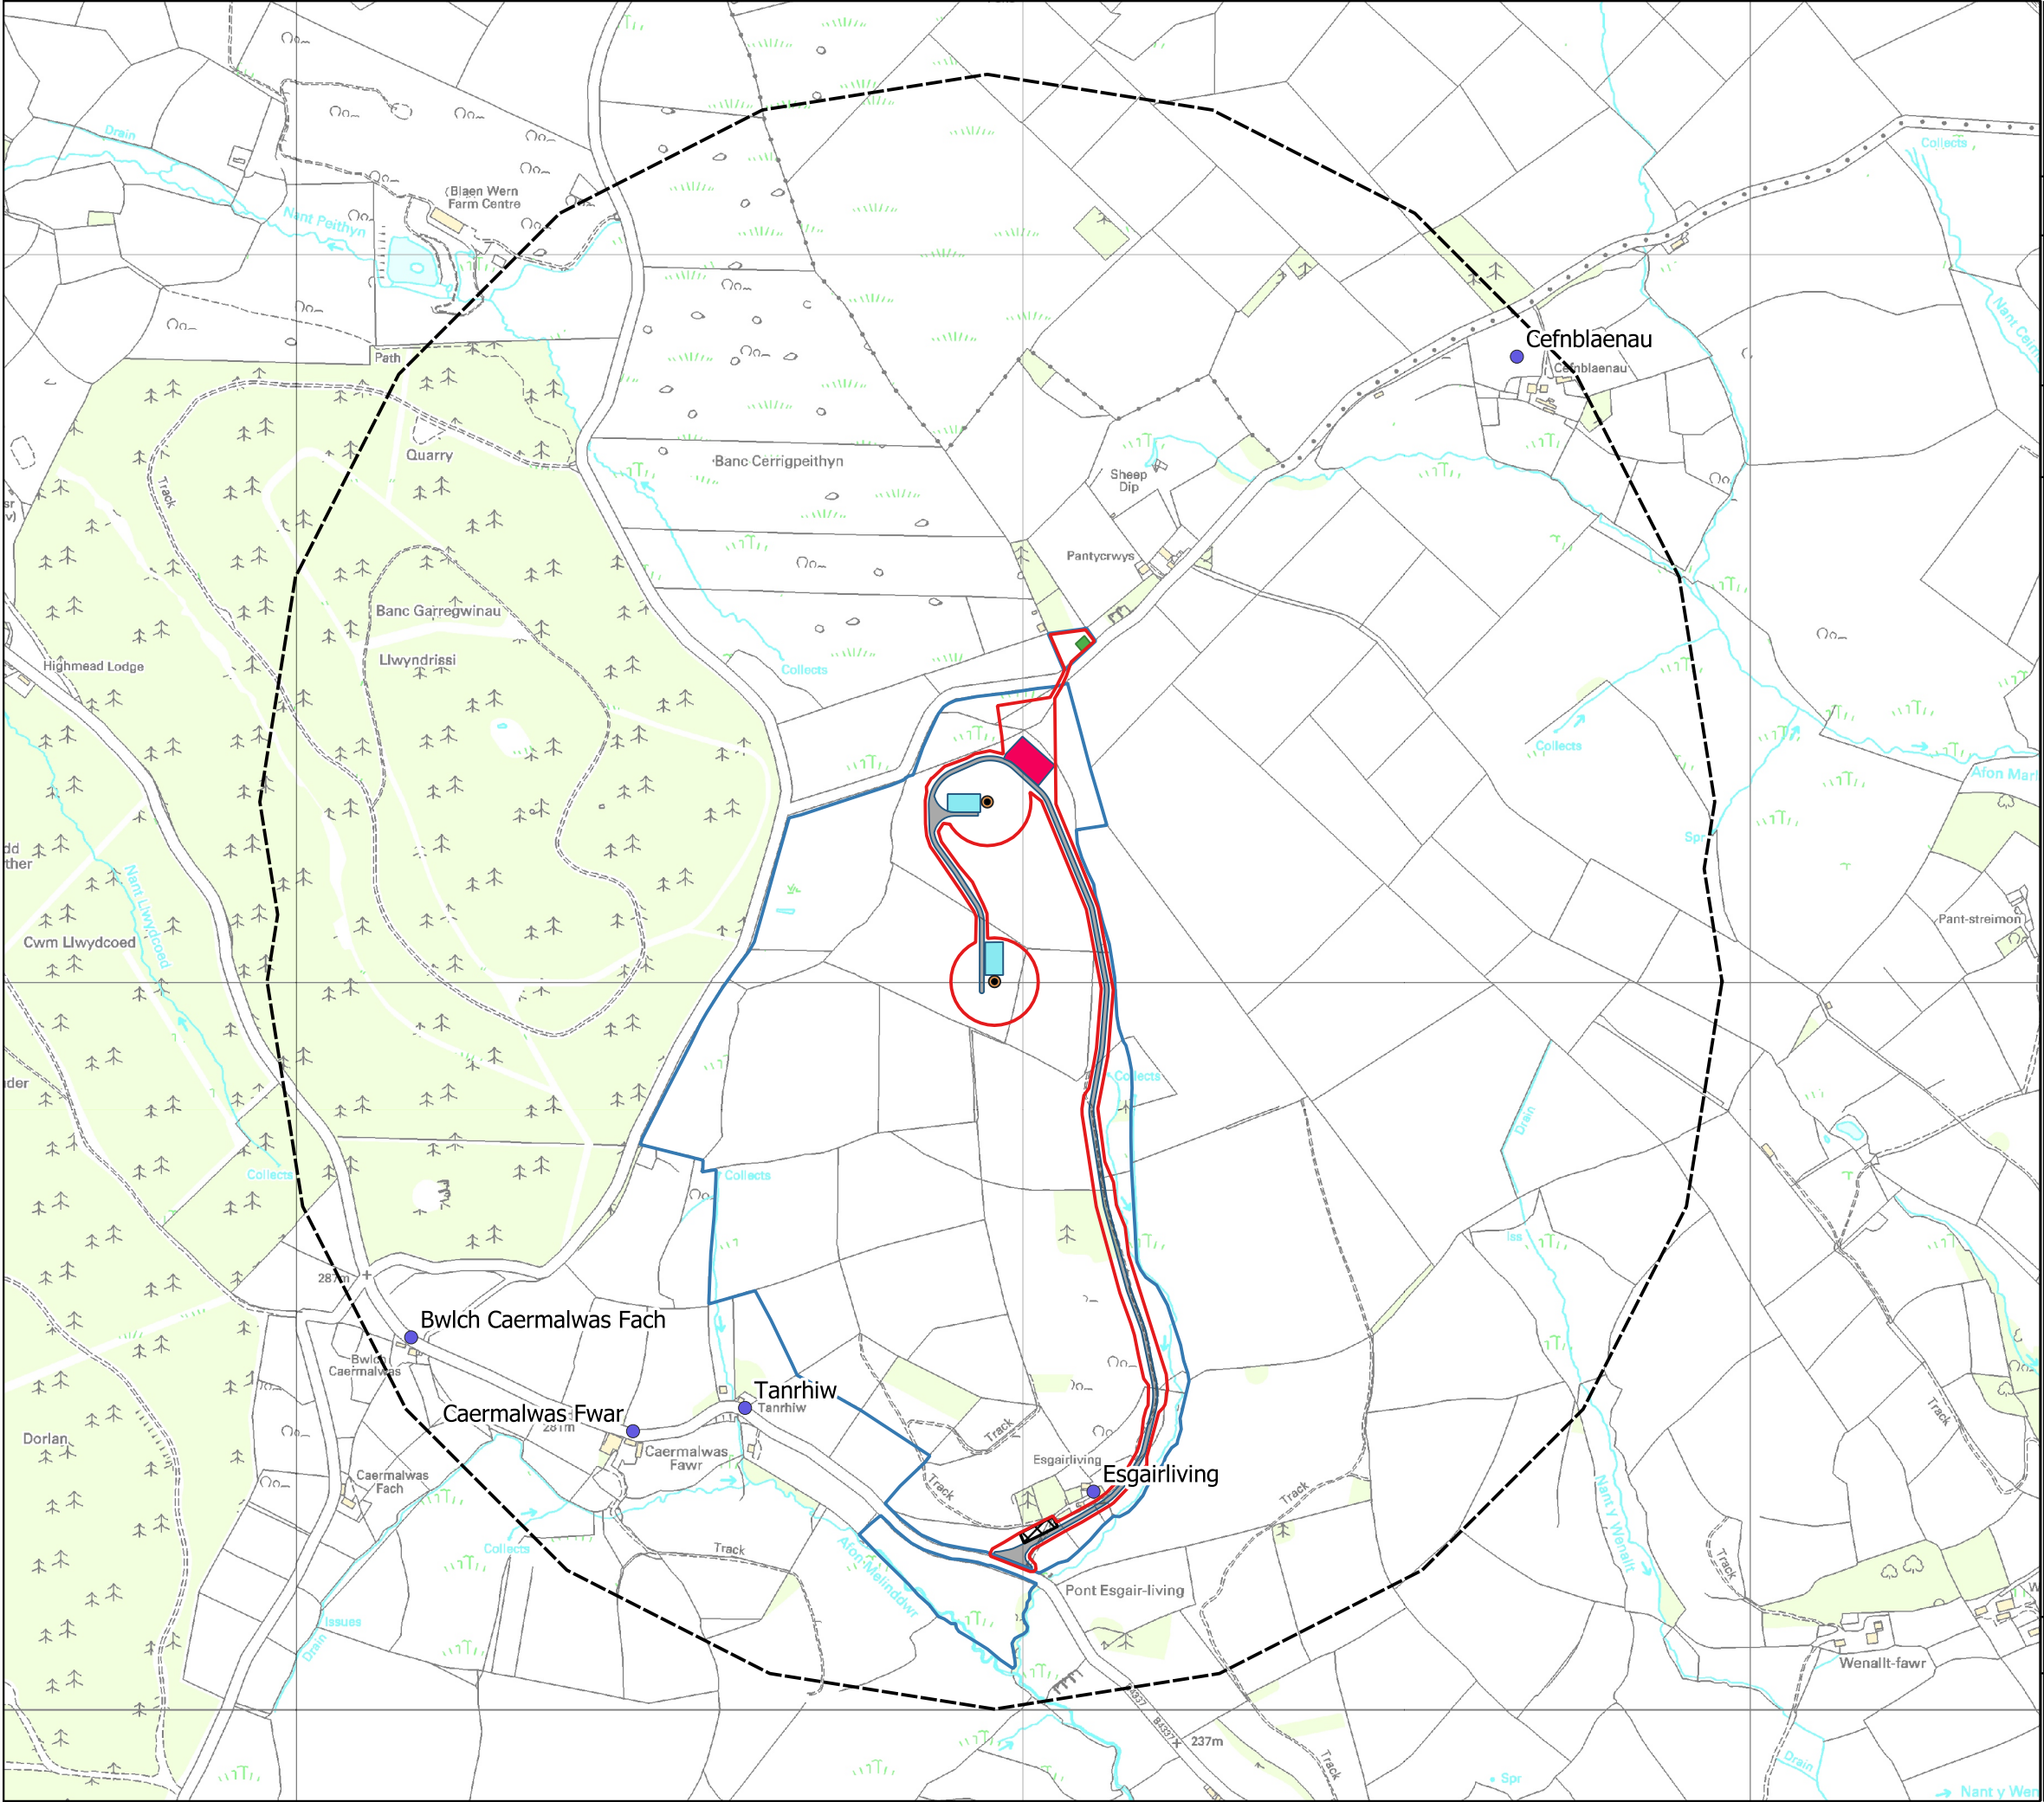

Mynydd Pencarreg Wind Turbines

Office England: 4330 Park Approach Leeds LS15 8GB T:+44 (0)113 204 4850	Office North Scotland: 11 Somerset Place Glasgow G3 7JT T:+44 (0)141 354 6544	Office South Scotland: 31 Dewar Place Lane Edinburgh EH3 8EF T:+44 (0)131 600 0852
---	---	--

www.energiekontor.co.uk

Figure 8.1: Shadow Flicker Receptors (within 1km)

- Key:**
- Site Boundary
 - Land Under Control of the Applicant
 - Turbine Location
 - Turbine Foundation
 - Substation
 - Crane Hardstanding
 - Temporary Storage/Laydown Area
 - Temporary Compound
 - Access Track
 - Residential Property
 - Turbine Buffer 1km

0 100 200 m



Drawn by: FB Scale:1:9,000 @ A3 Date: 01/02/21 Revision: 1

Digital map data reproduced by permission of Ordnance Survey on behalf of HMSO. © Crown Copyright and database right 2020. Ordnance Survey Licence Number: 0100031673