


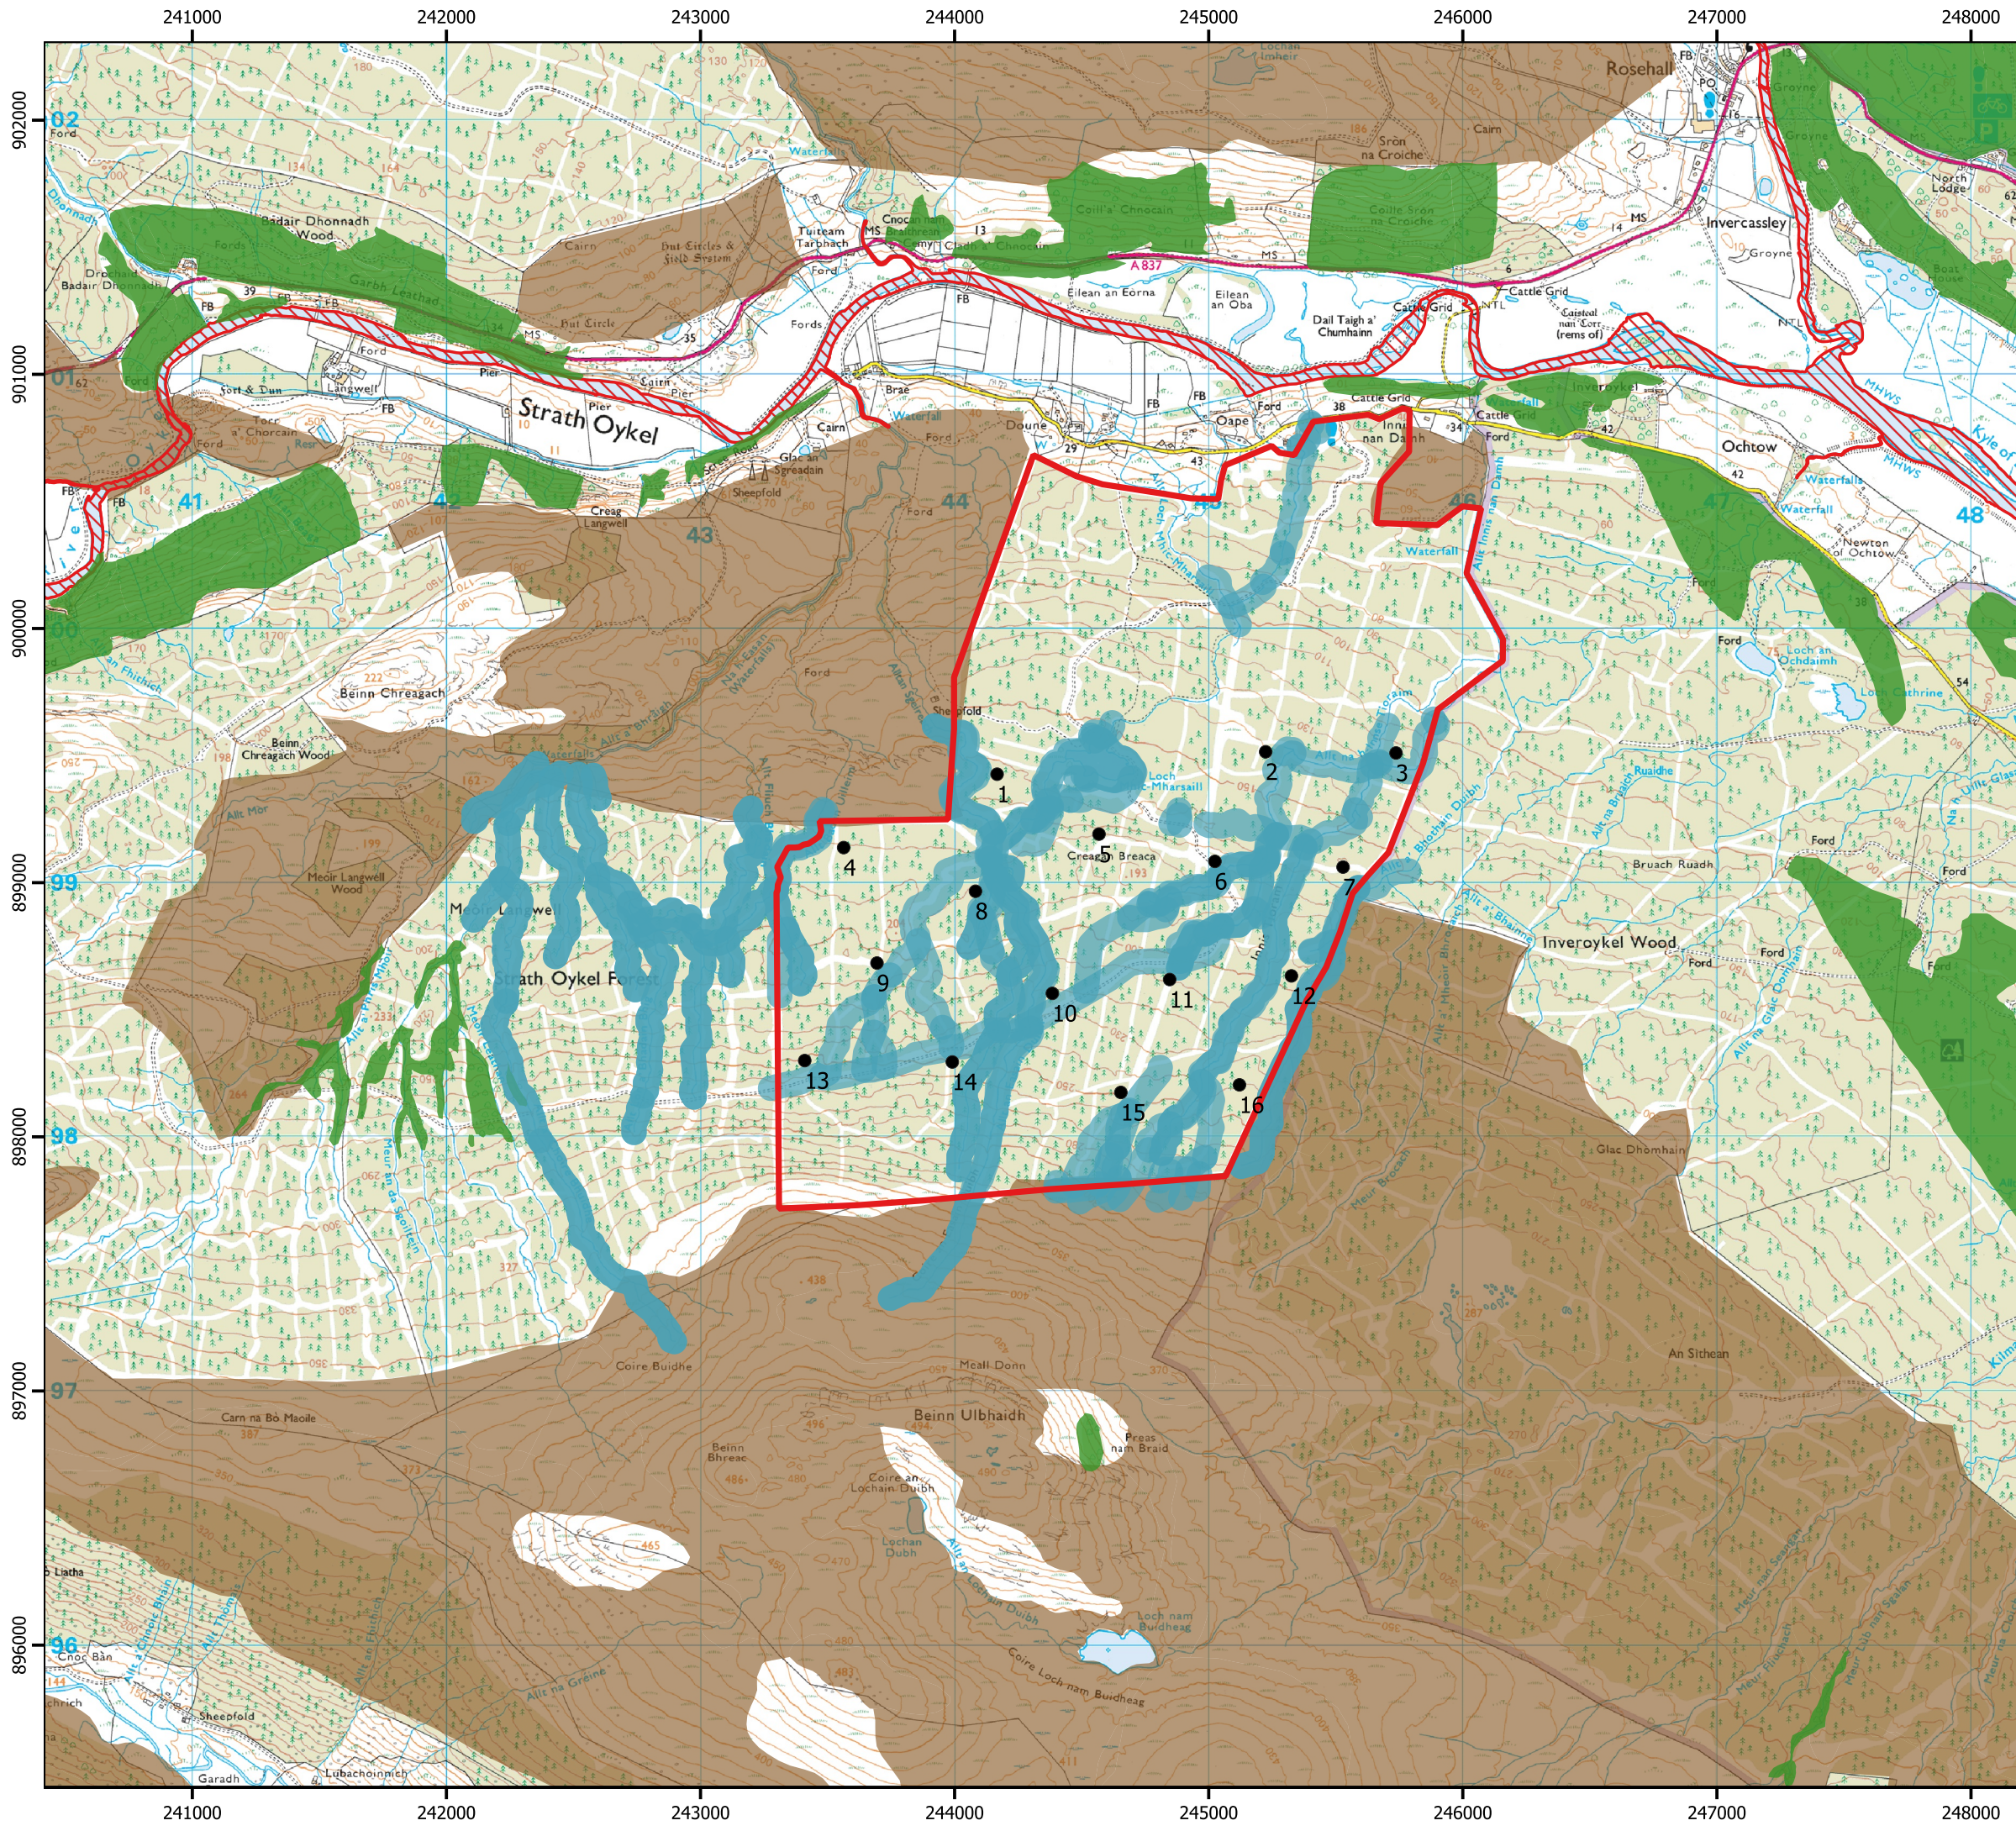

Strath Oykel Wind Farm

Office England: 4330 Park Approach Leeds LS15 8GB T:+44 (0)113 204 4850	Office North Scotland: 11 Somerset Place Glasgow G3 7JT T:+44 (0)141 354 6544	Office South Scotland: 31 Dewar Place Lane Edinburgh EH3 8EF T:+44 (0)131 600 0852
www.energiekontor.co.uk		

Figure 8: Site Consideration

Key:

Turbines

- Turbine Scoping Layout

Site Boundaries

- Site Boundary

Constraints

- Ancient Woodland Inventory
- ▨ Special Area of Conservation
- Watercourse Buffer (50m)
- Class 1 Peat



Drawn by: CM Scale:1:25000 Date: April 2021 Revision:1

Digital map data reproduced by permission of Ordnance Survey on behalf of HMSO. © Crown Copyright and database right 2020. Ordnance Survey Licence Number: 0100031673