



Little Hartfell Wind Farm

Office England:
4330 Park Approach
Leeds
LS15 8GB

Office Scotland:
11 Somerset Place
Glasgow
G3 7JT

T: +44 (0)113 204 4850


T: +44 (0)141 354 6544

www.energiekontor.co.uk

Figure 1.1: Site Location Plan

Key:

— Planning Application Boundary

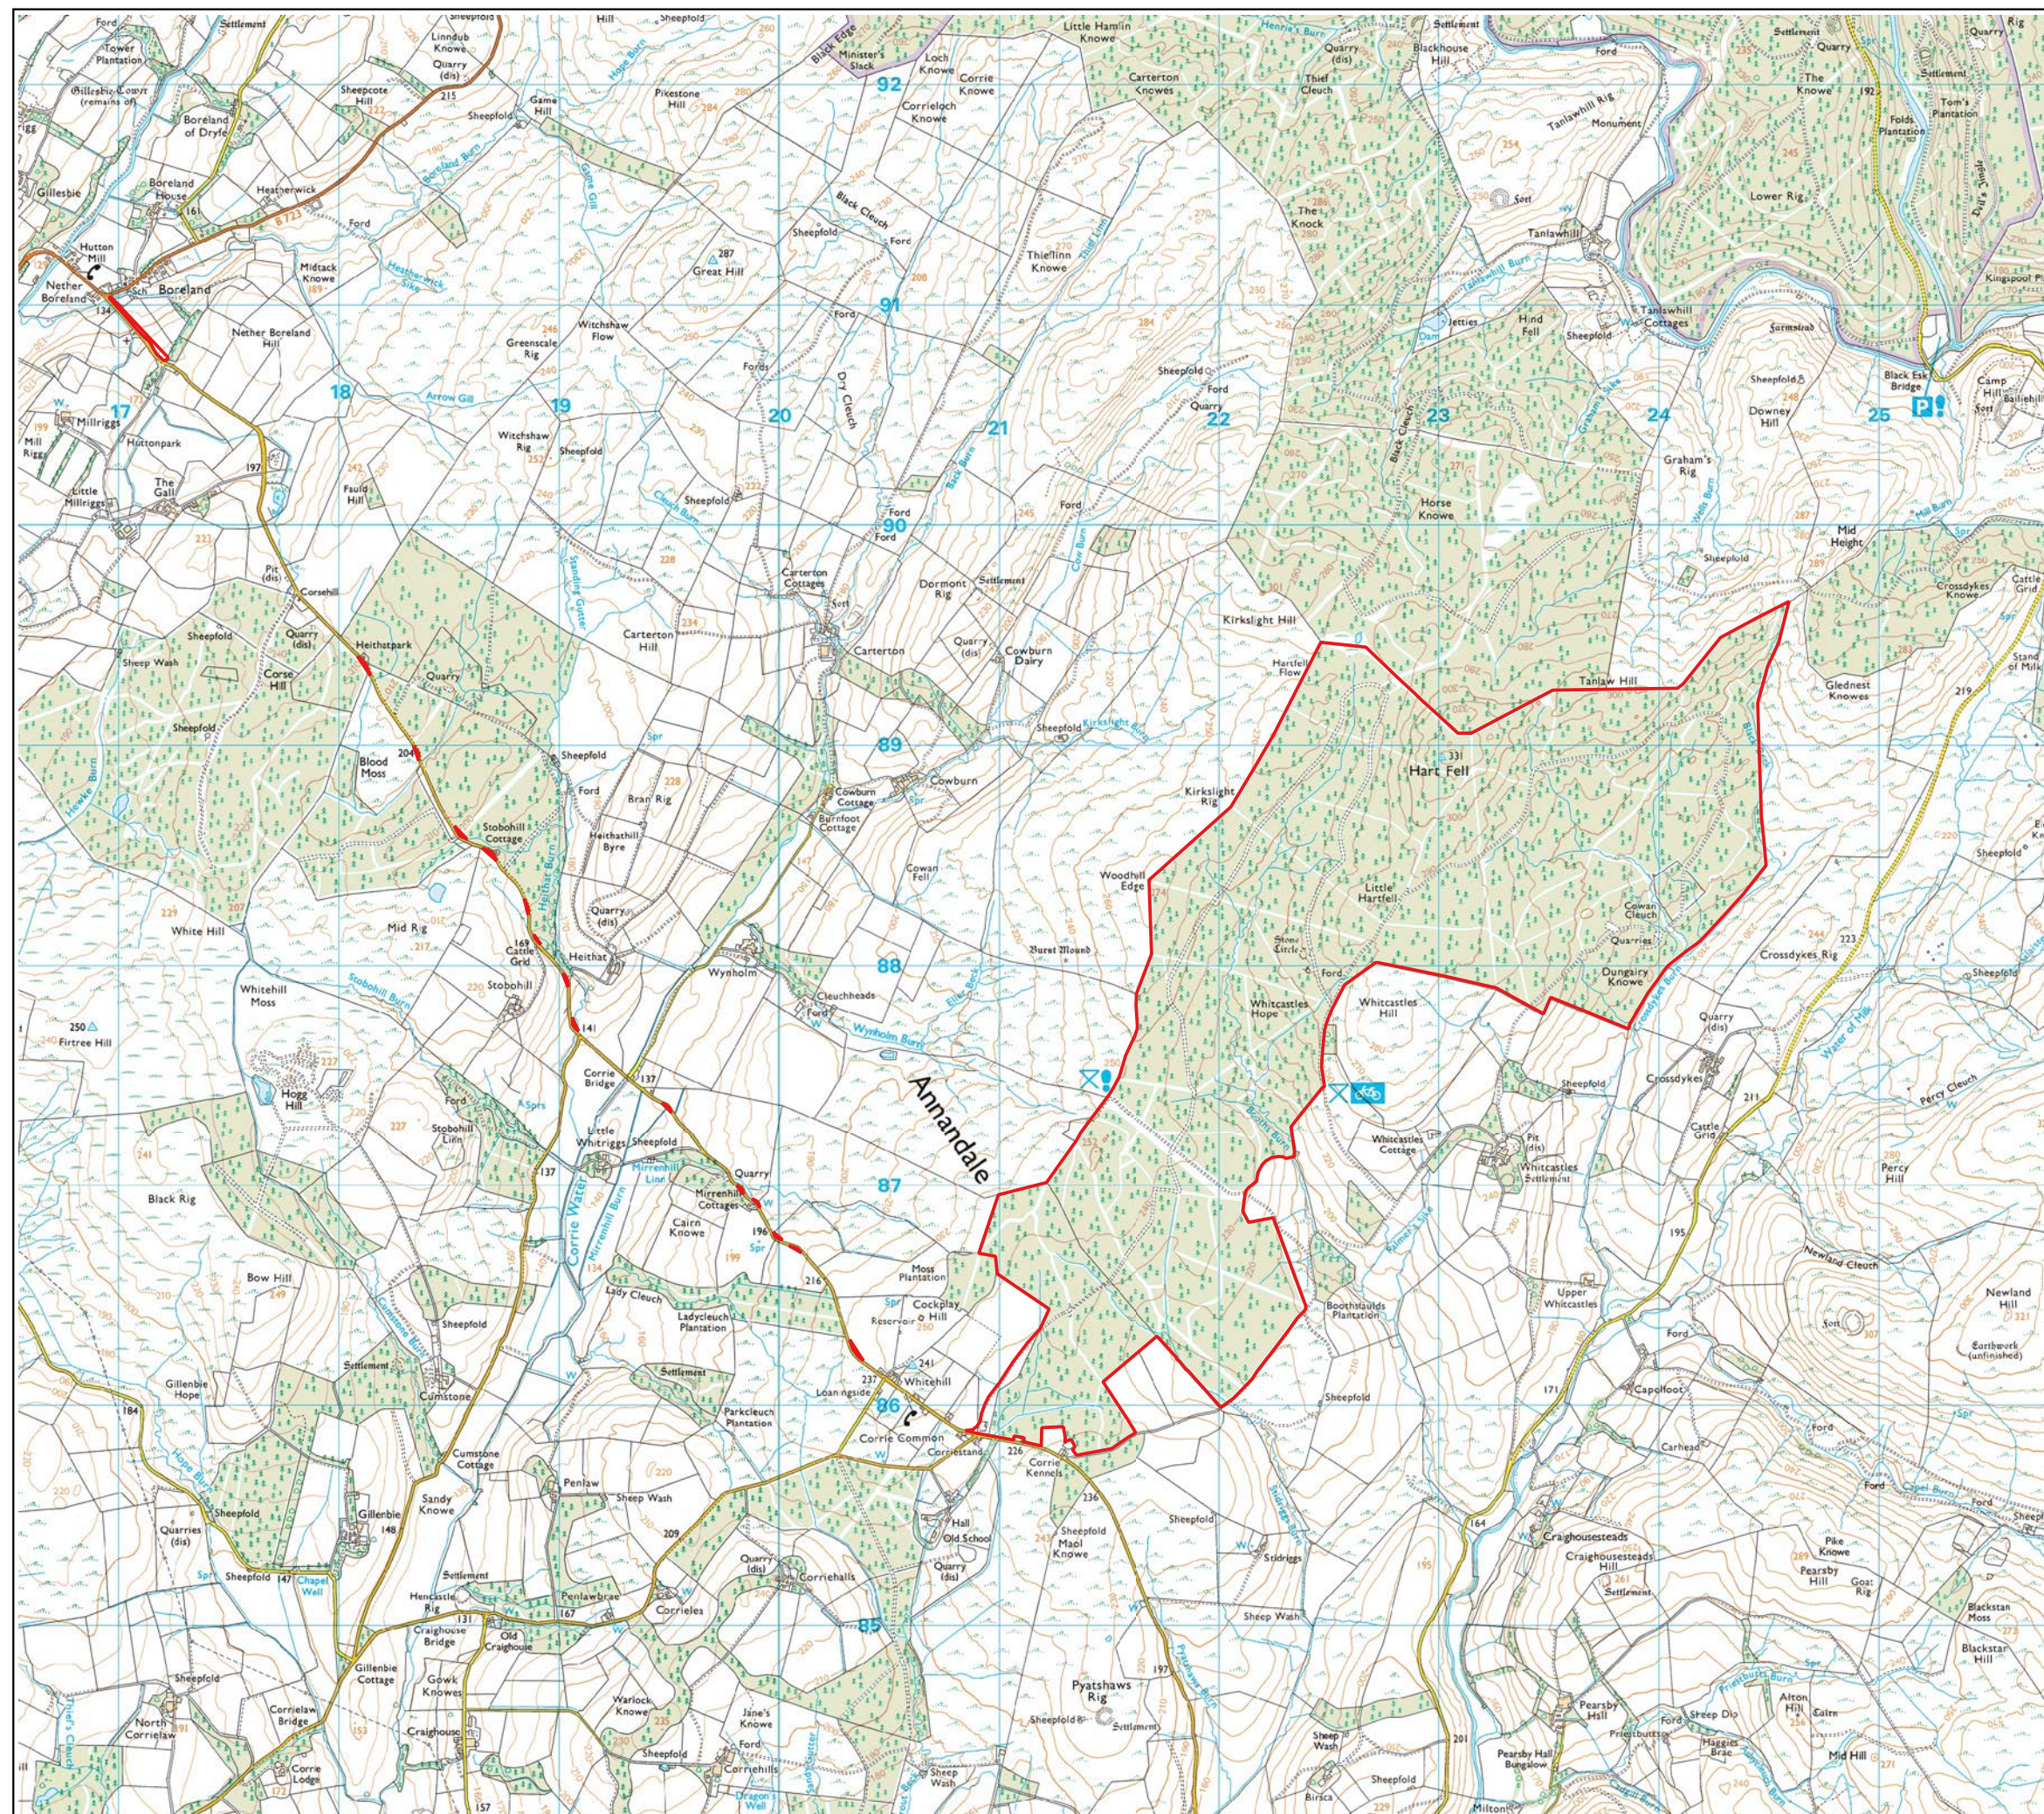

0 250 500 750 1000 m



Drawn by: DT Scale: 1:30,000 @ A3 Date: June 2020

Digital map data reproduced by permission of Ordnance Survey on behalf of HMSO. © Crown Copyright and database right 2020. Ordnance Survey Licence Number: 0100031673