


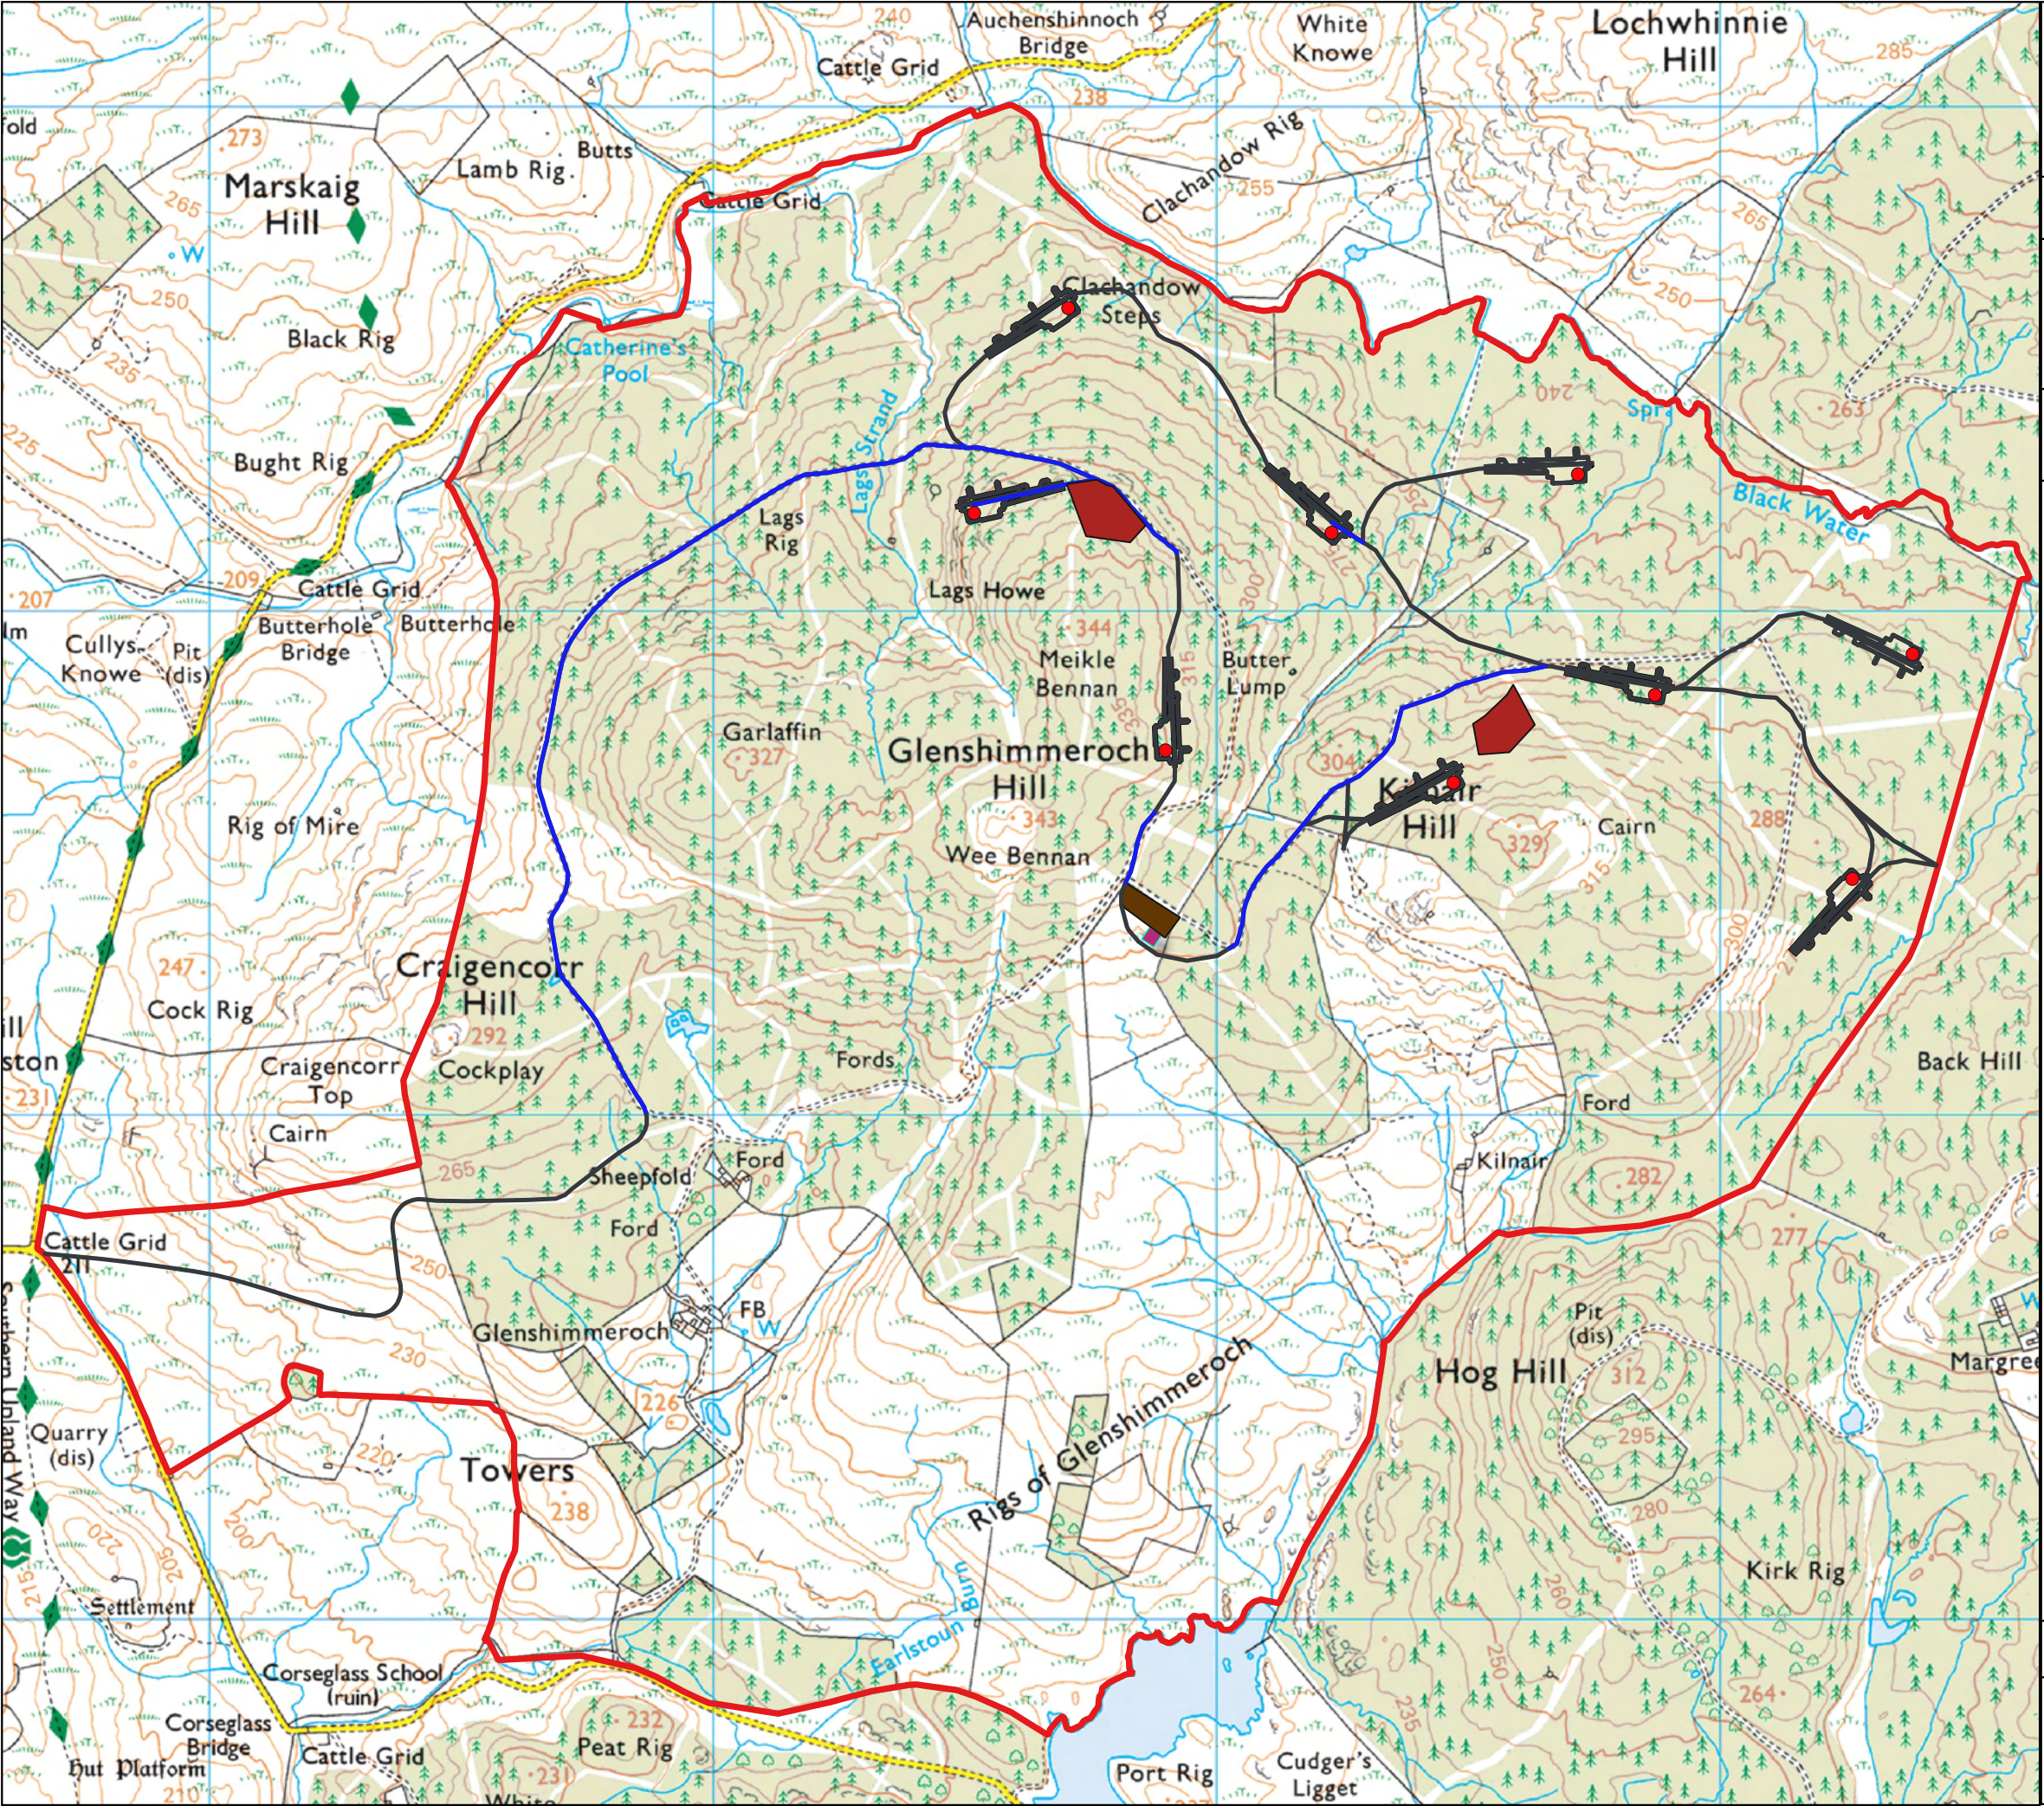


**Glenshimmeroch Wind Farm**

|                                                            |                                                                 |                                                                       |
|------------------------------------------------------------|-----------------------------------------------------------------|-----------------------------------------------------------------------|
| Office England:<br>4330 Park Approach<br>Leeds<br>LS15 8GB | Office North Scotland:<br>44 Elliot Street<br>Glasgow<br>G3 8ZD | Office South Scotland:<br>31 Dewar Place Lane<br>Edinburgh<br>EH3 8EF |
| T: +44 (0)113 204 4850                                     | T: +44 (0)141 354 6544                                          | T: +44 (0)131 600 0850                                                |
| www.energiekontor.co.uk                                    |                                                                 |                                                                       |

**Figure 1.2: Proposed Layout**

- Key:**
- Planning Application Boundary
  - Turbines Location
  - Crane Pads
  - Existing Access Track
  - Proposed Access Tracks
  - Borrow Pits
  - Construction Compound
  - 33kv Substation

0 250 500 m

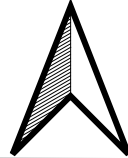

Drawn by: GO Scale:1:25000 @ A3 Date:06/02/25

Digital map data reproduced by permission of Ordnance Survey on behalf of HMSO. © Crown Copyright and database right 2025. Ordnance Survey Licence Number: 0100031673