



Glenshimmeroch Wind Farm

Office England:
4330 Park Approach
Leeds
LS15 8GB

Office Scotland:
44 Elliot Street
Glasgow
G3 8EA

T: +44 (0)113 204 4850


T: +44 (0)141 354 6544

www.energiekontor.co.uk

Figure 1.1: Site Location Plan

Key:

 Planning Application Area

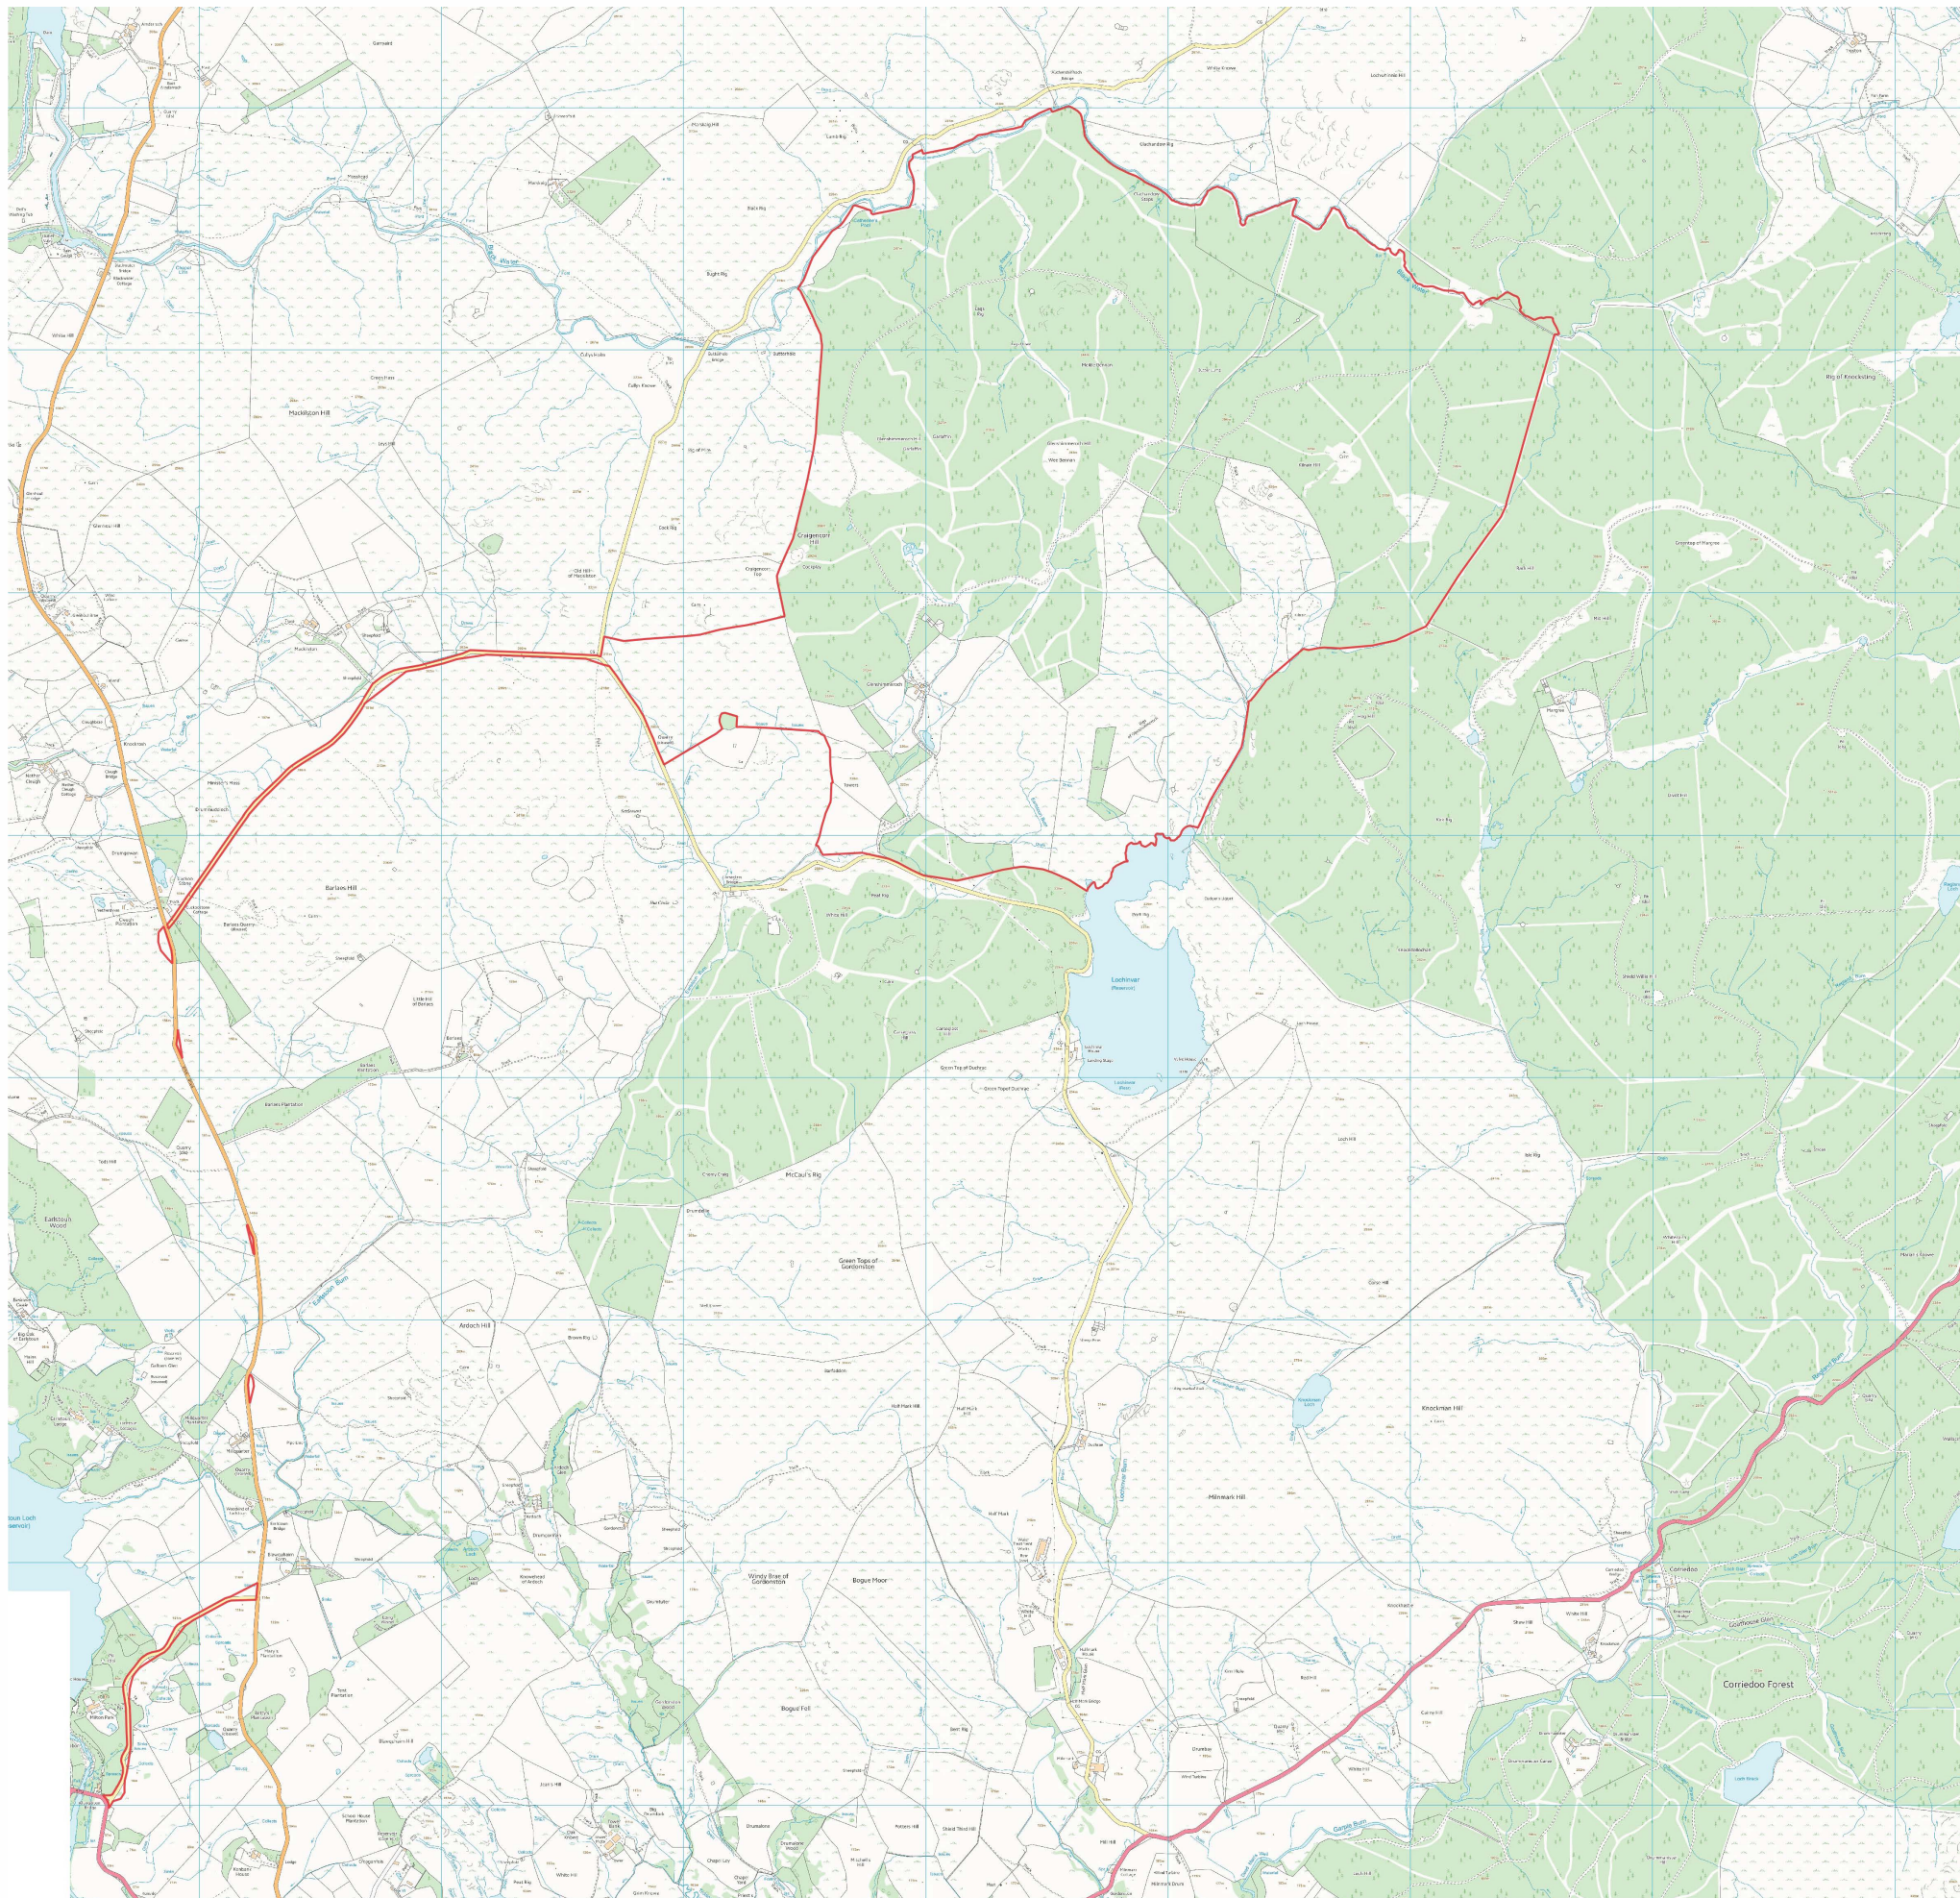

0 125 250 375 500 m



Drawn by: MB Scale: 1:30,000 @ A3 Date: Feb 2025

Digital map data reproduced by permission of Ordnance Survey on behalf of HMSO. © Crown Copyright and database right 2025. Ordnance Survey Licence Number: 0100031673