


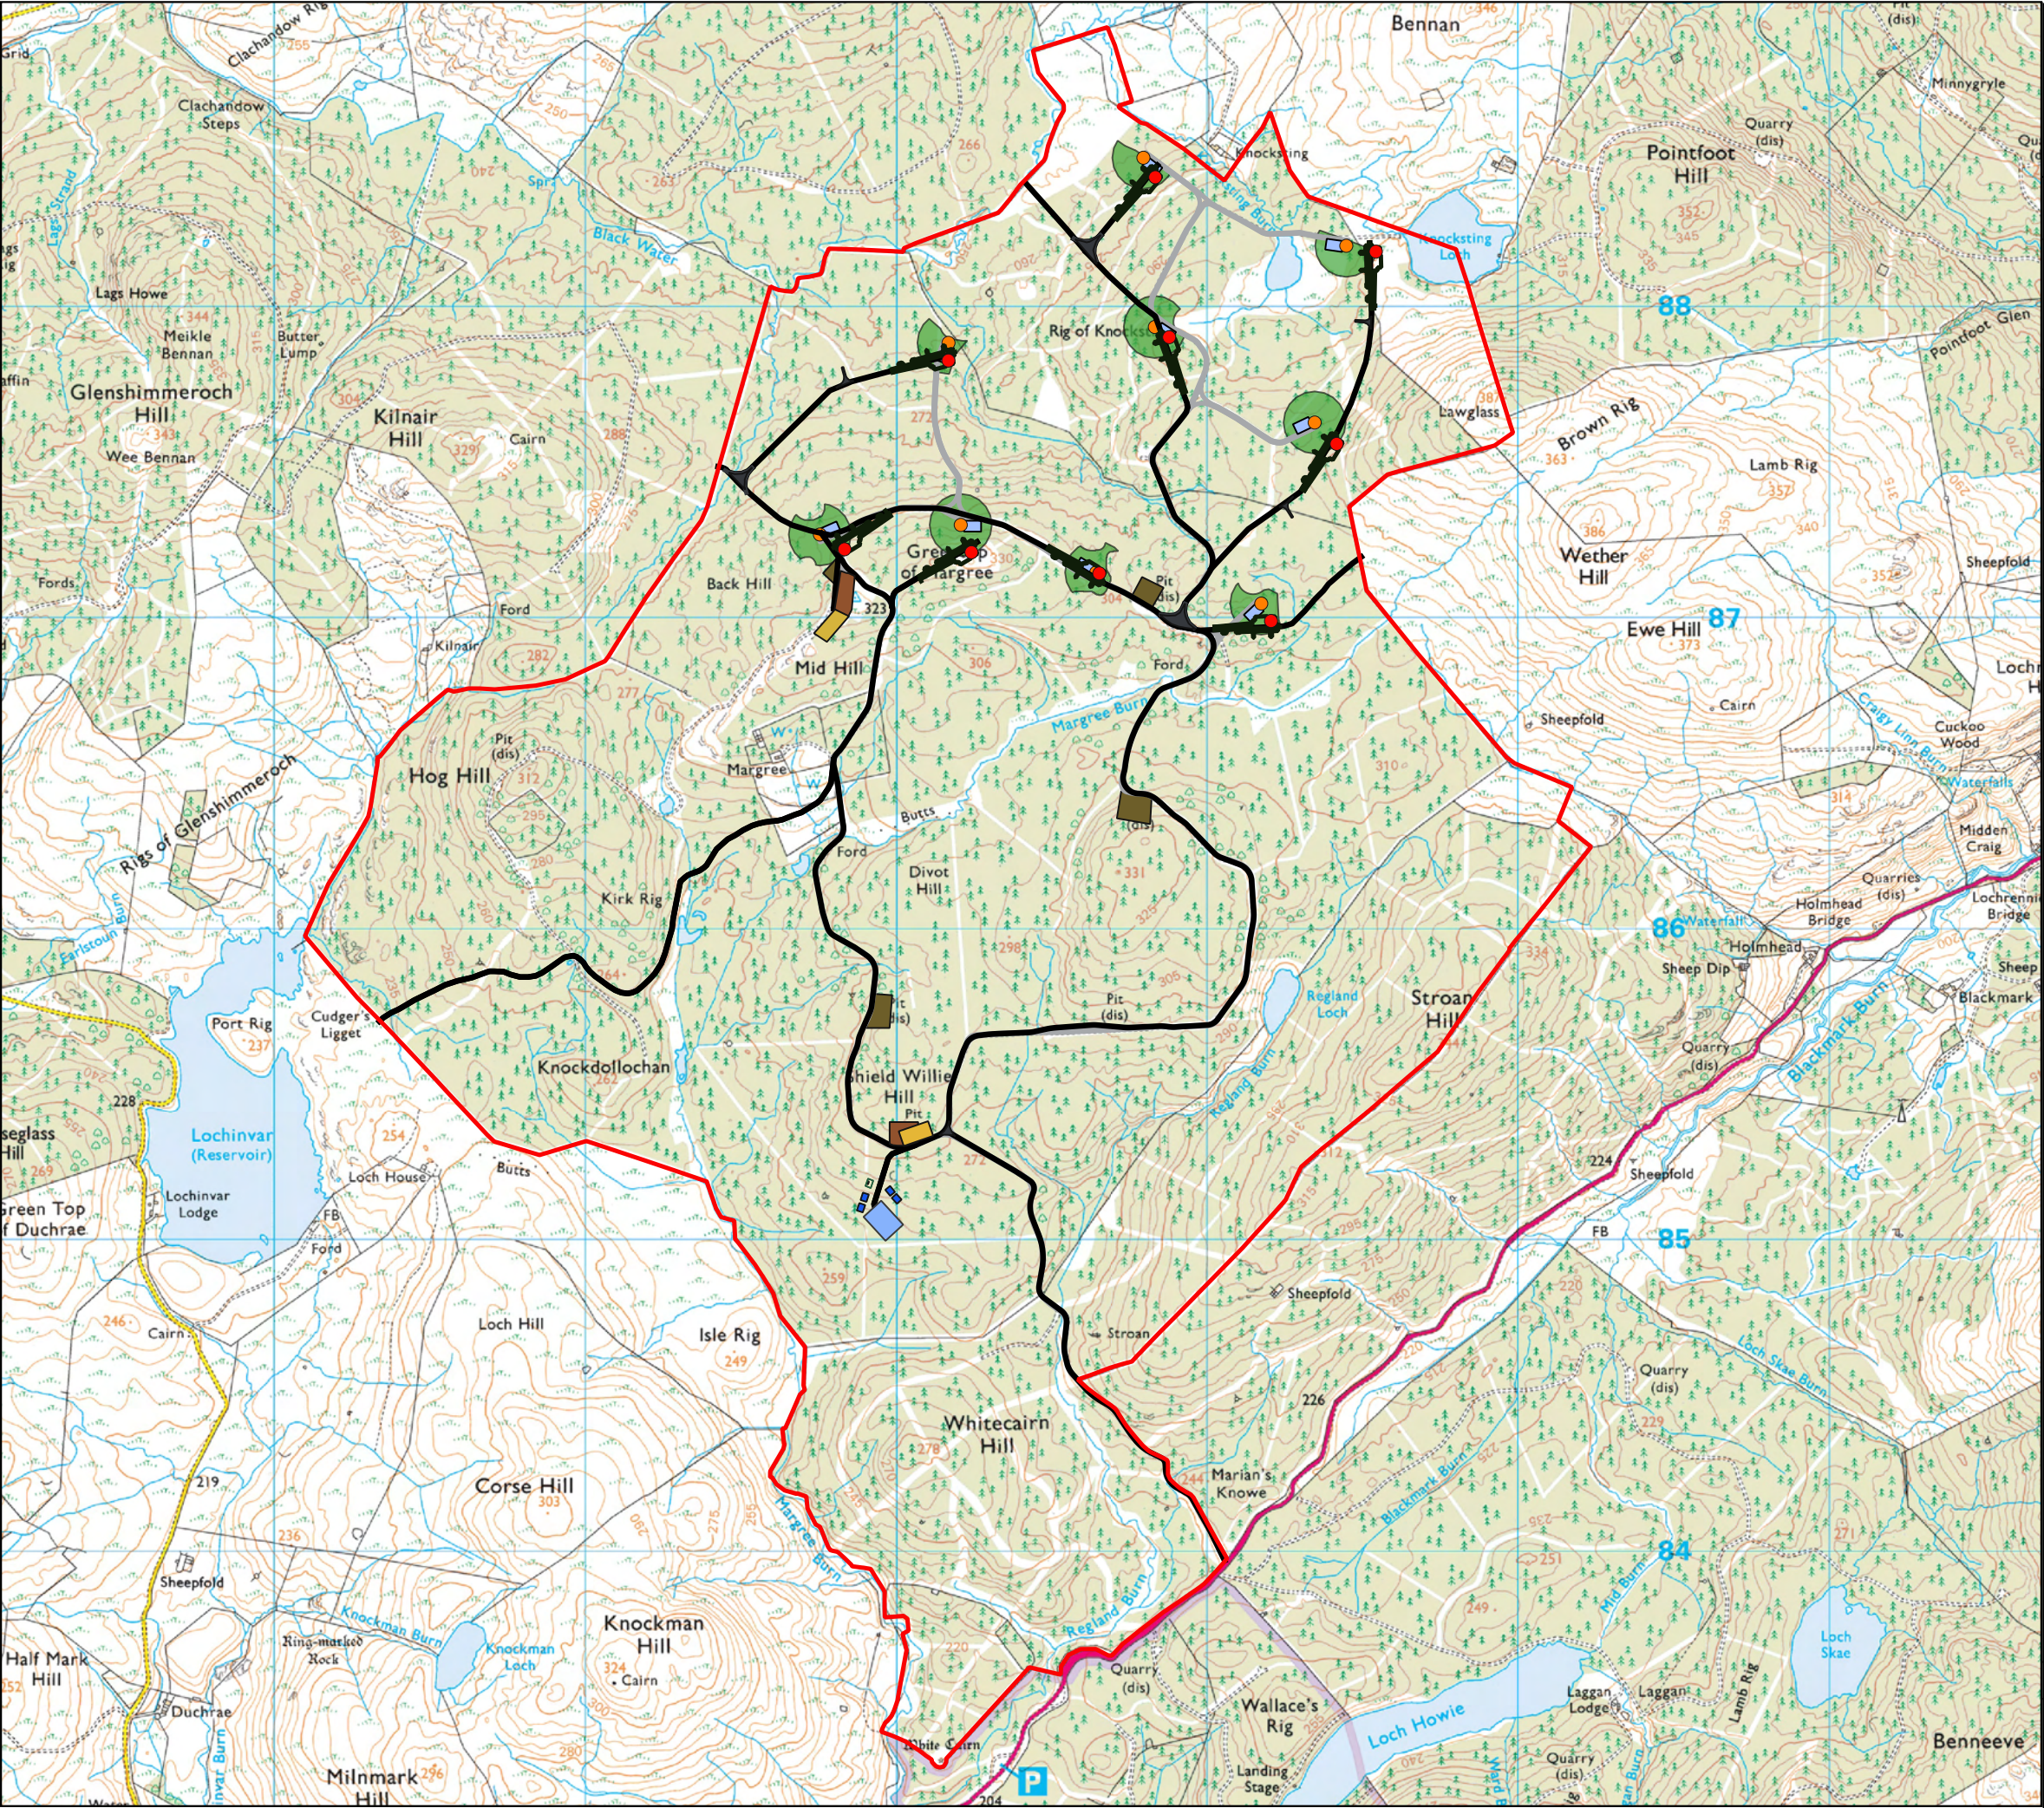

Margree Wind Farm

Office England: 4330 Park Approach Leeds LS15 8GB T: T: +44 (0)113 204 4850	Office North Scotland: 44 Elliot Street Glasgow G3 8ZD T: +44 (0)141 354 6544	Office South Scotland: 31 Dewar Place Lane Edinburgh EH3 8EF T: +44 (0)131 600 0850
---	---	---

Figure 1.2b: Comparative Layouts Plan

- Key:
- Planning Application Boundary
 - Proposed Turbine Positions
 - Consented Turbine Positions
 - Consented Turbines Micrositing Allowance
 - Proposed Access Tracks
 - Consented Access Tracks
 - Proposed Crane Pads
 - Consented Crane Pads
 - Proposed Borrow Pits
 - Consented Borrow Pits
 - Proposed Site Compounds
 - Proposed Point Of Connection Boxes
 - Consented 132KV Compound
 - Welfare Unit
 - Substation Fence

0 500 1,000 m



Drawn by: GO Scale:1:25k @ A3 Date:Jan 25

Digital map data reproduced by permission of Ordnance Survey on behalf of HMSO. © Crown Copyright and database right 2025.