


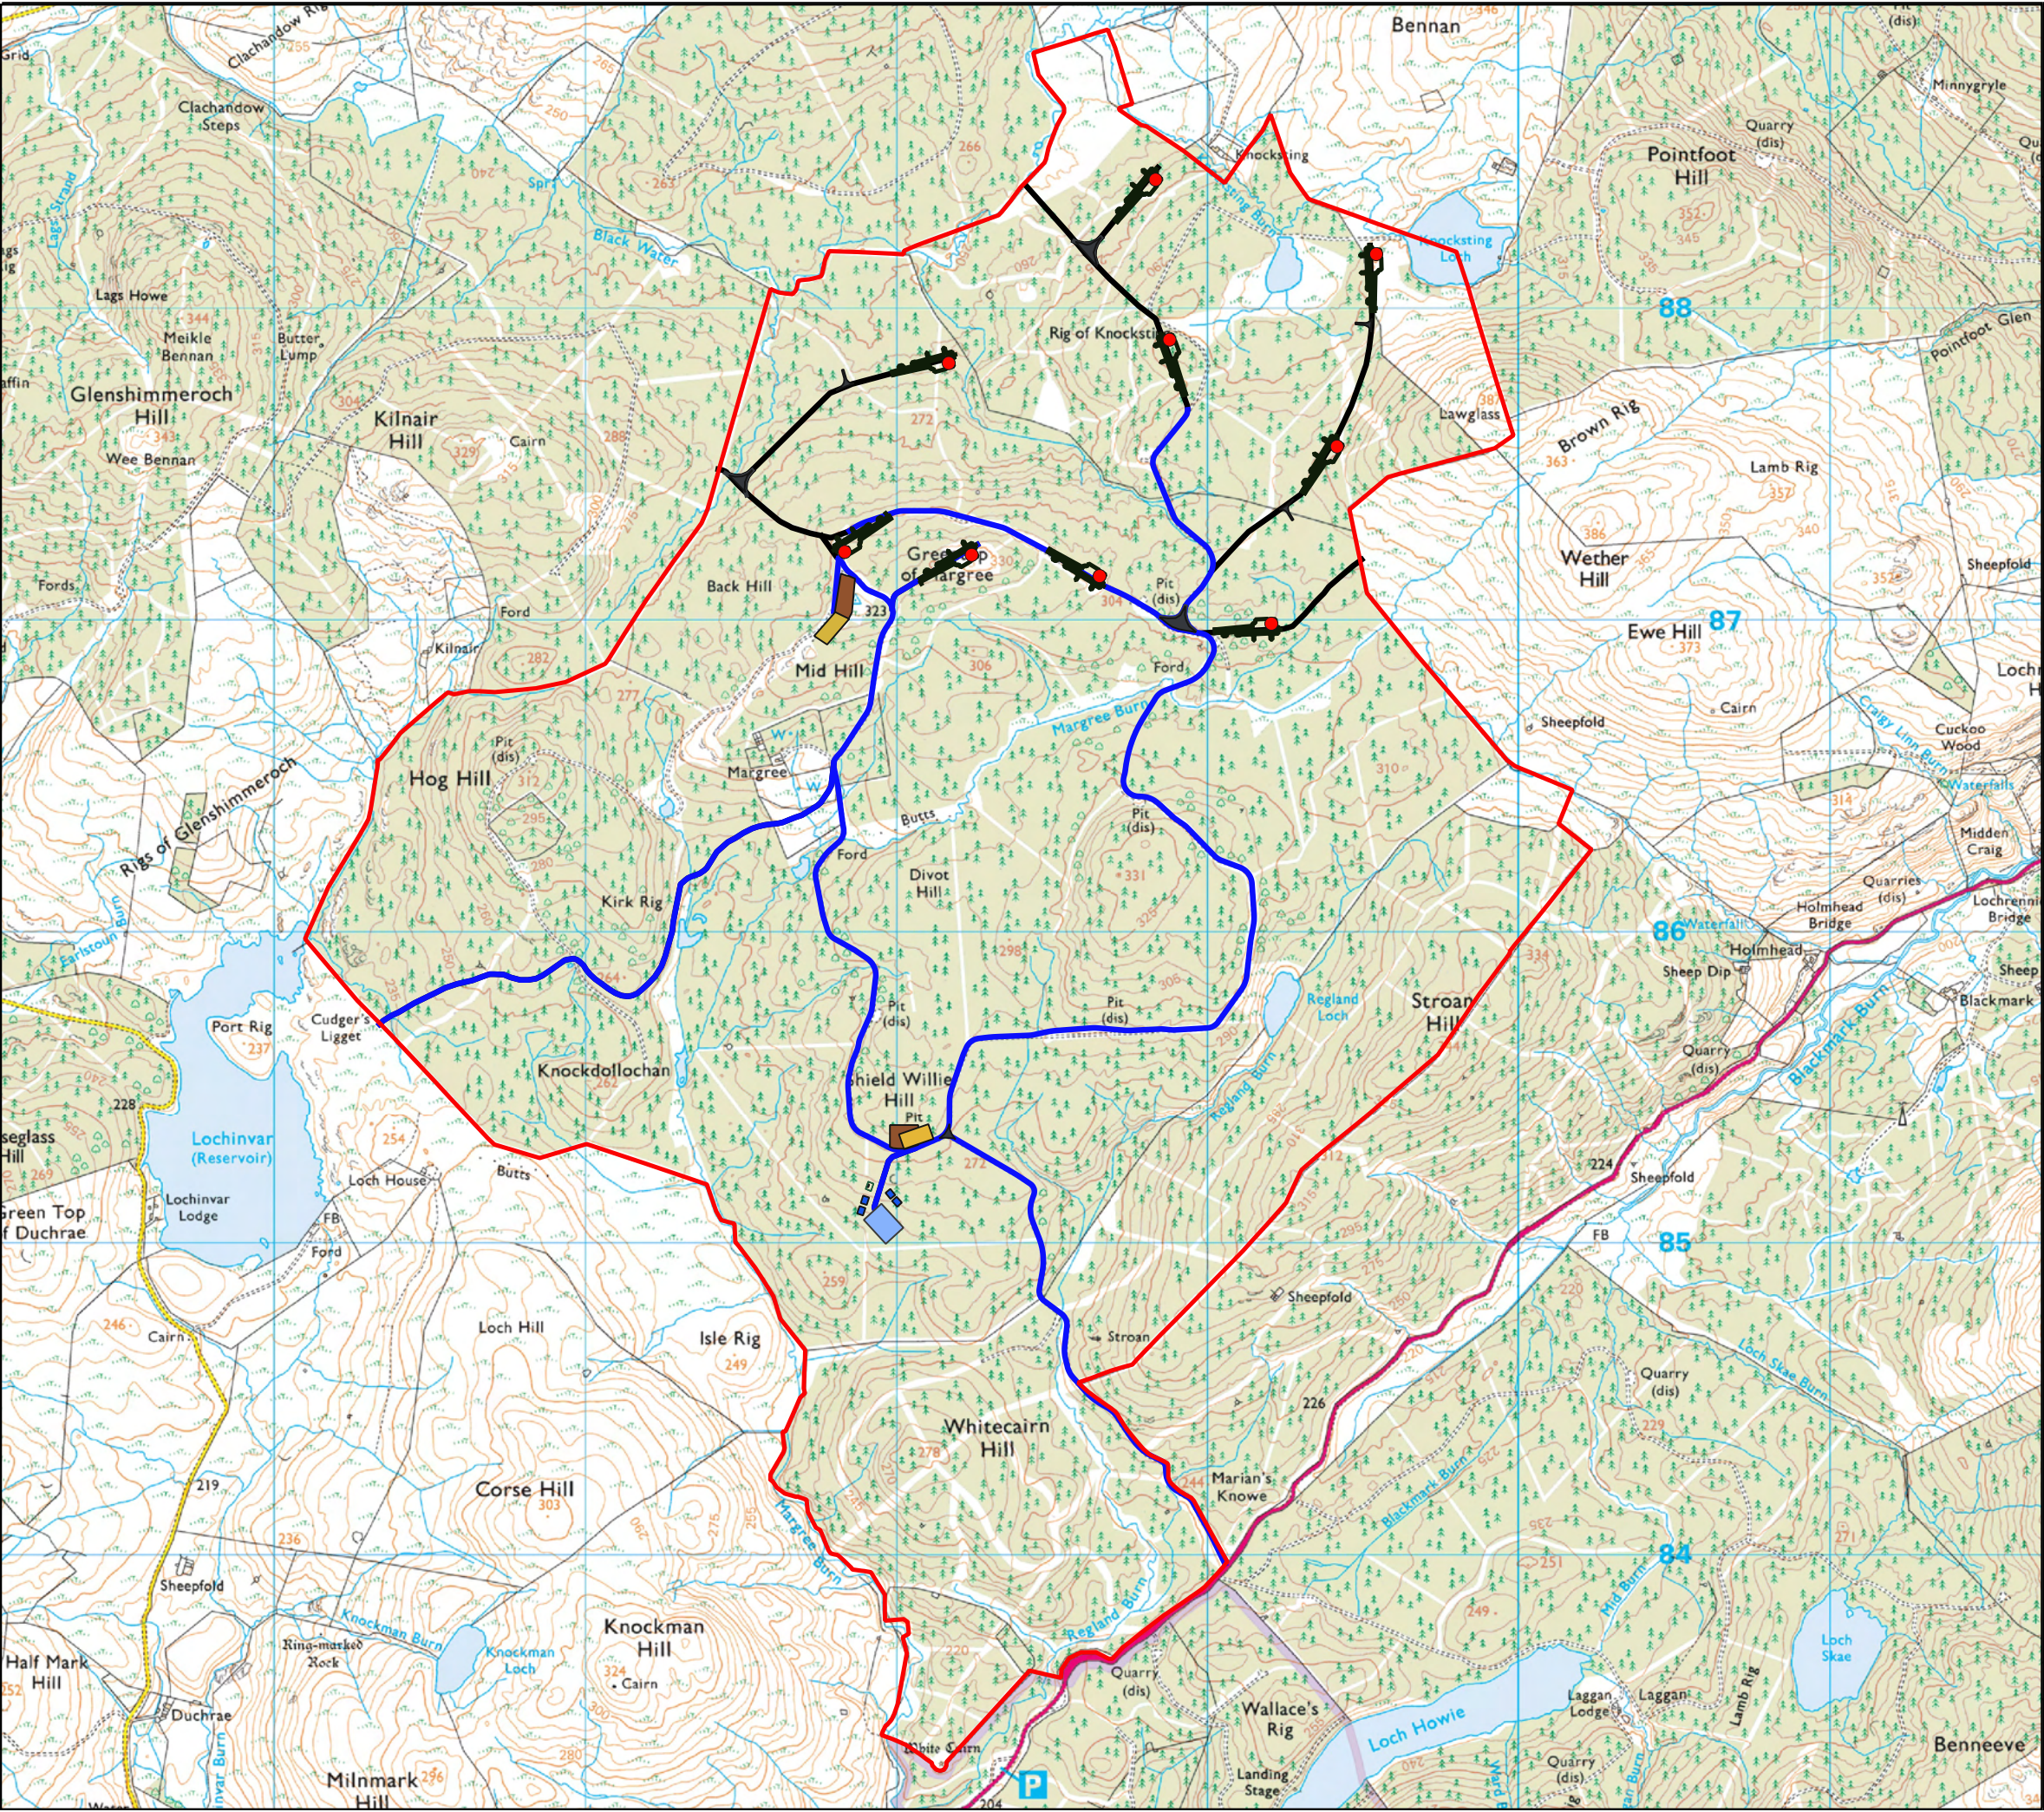

Margree Wind Farm

Office England: 4330 Park Approach Leeds LS15 8GB	Office North Scotland: 44 Elliot Street Glasgow G3 8ZD	Office South Scotland: 31 Dewar Place Lane Edinburgh EH3 8EF
---	--	--

Figure 1.2: Proposed Layout

- Key:
- Planning Application Boundary
 - Turbine Locations
 - Existing / Consented Track
 - Proposed Infrastructure
 - Site Compounds
 - Borrow Pits
 - Point Of Connection Boxes
 - Consented 132KV Compound
 - Welfare Unit
 - Substation Fence

0 500 1,000 m



Drawn by: GO Scale:1:20,000 @ A3 Date:Nov 24

Digital map data reproduced by permission of Ordnance Survey on behalf of HMSO. © Crown Copyright and database right 2025. Ordnance Survey Licence Number: 0100031673