




QGIS

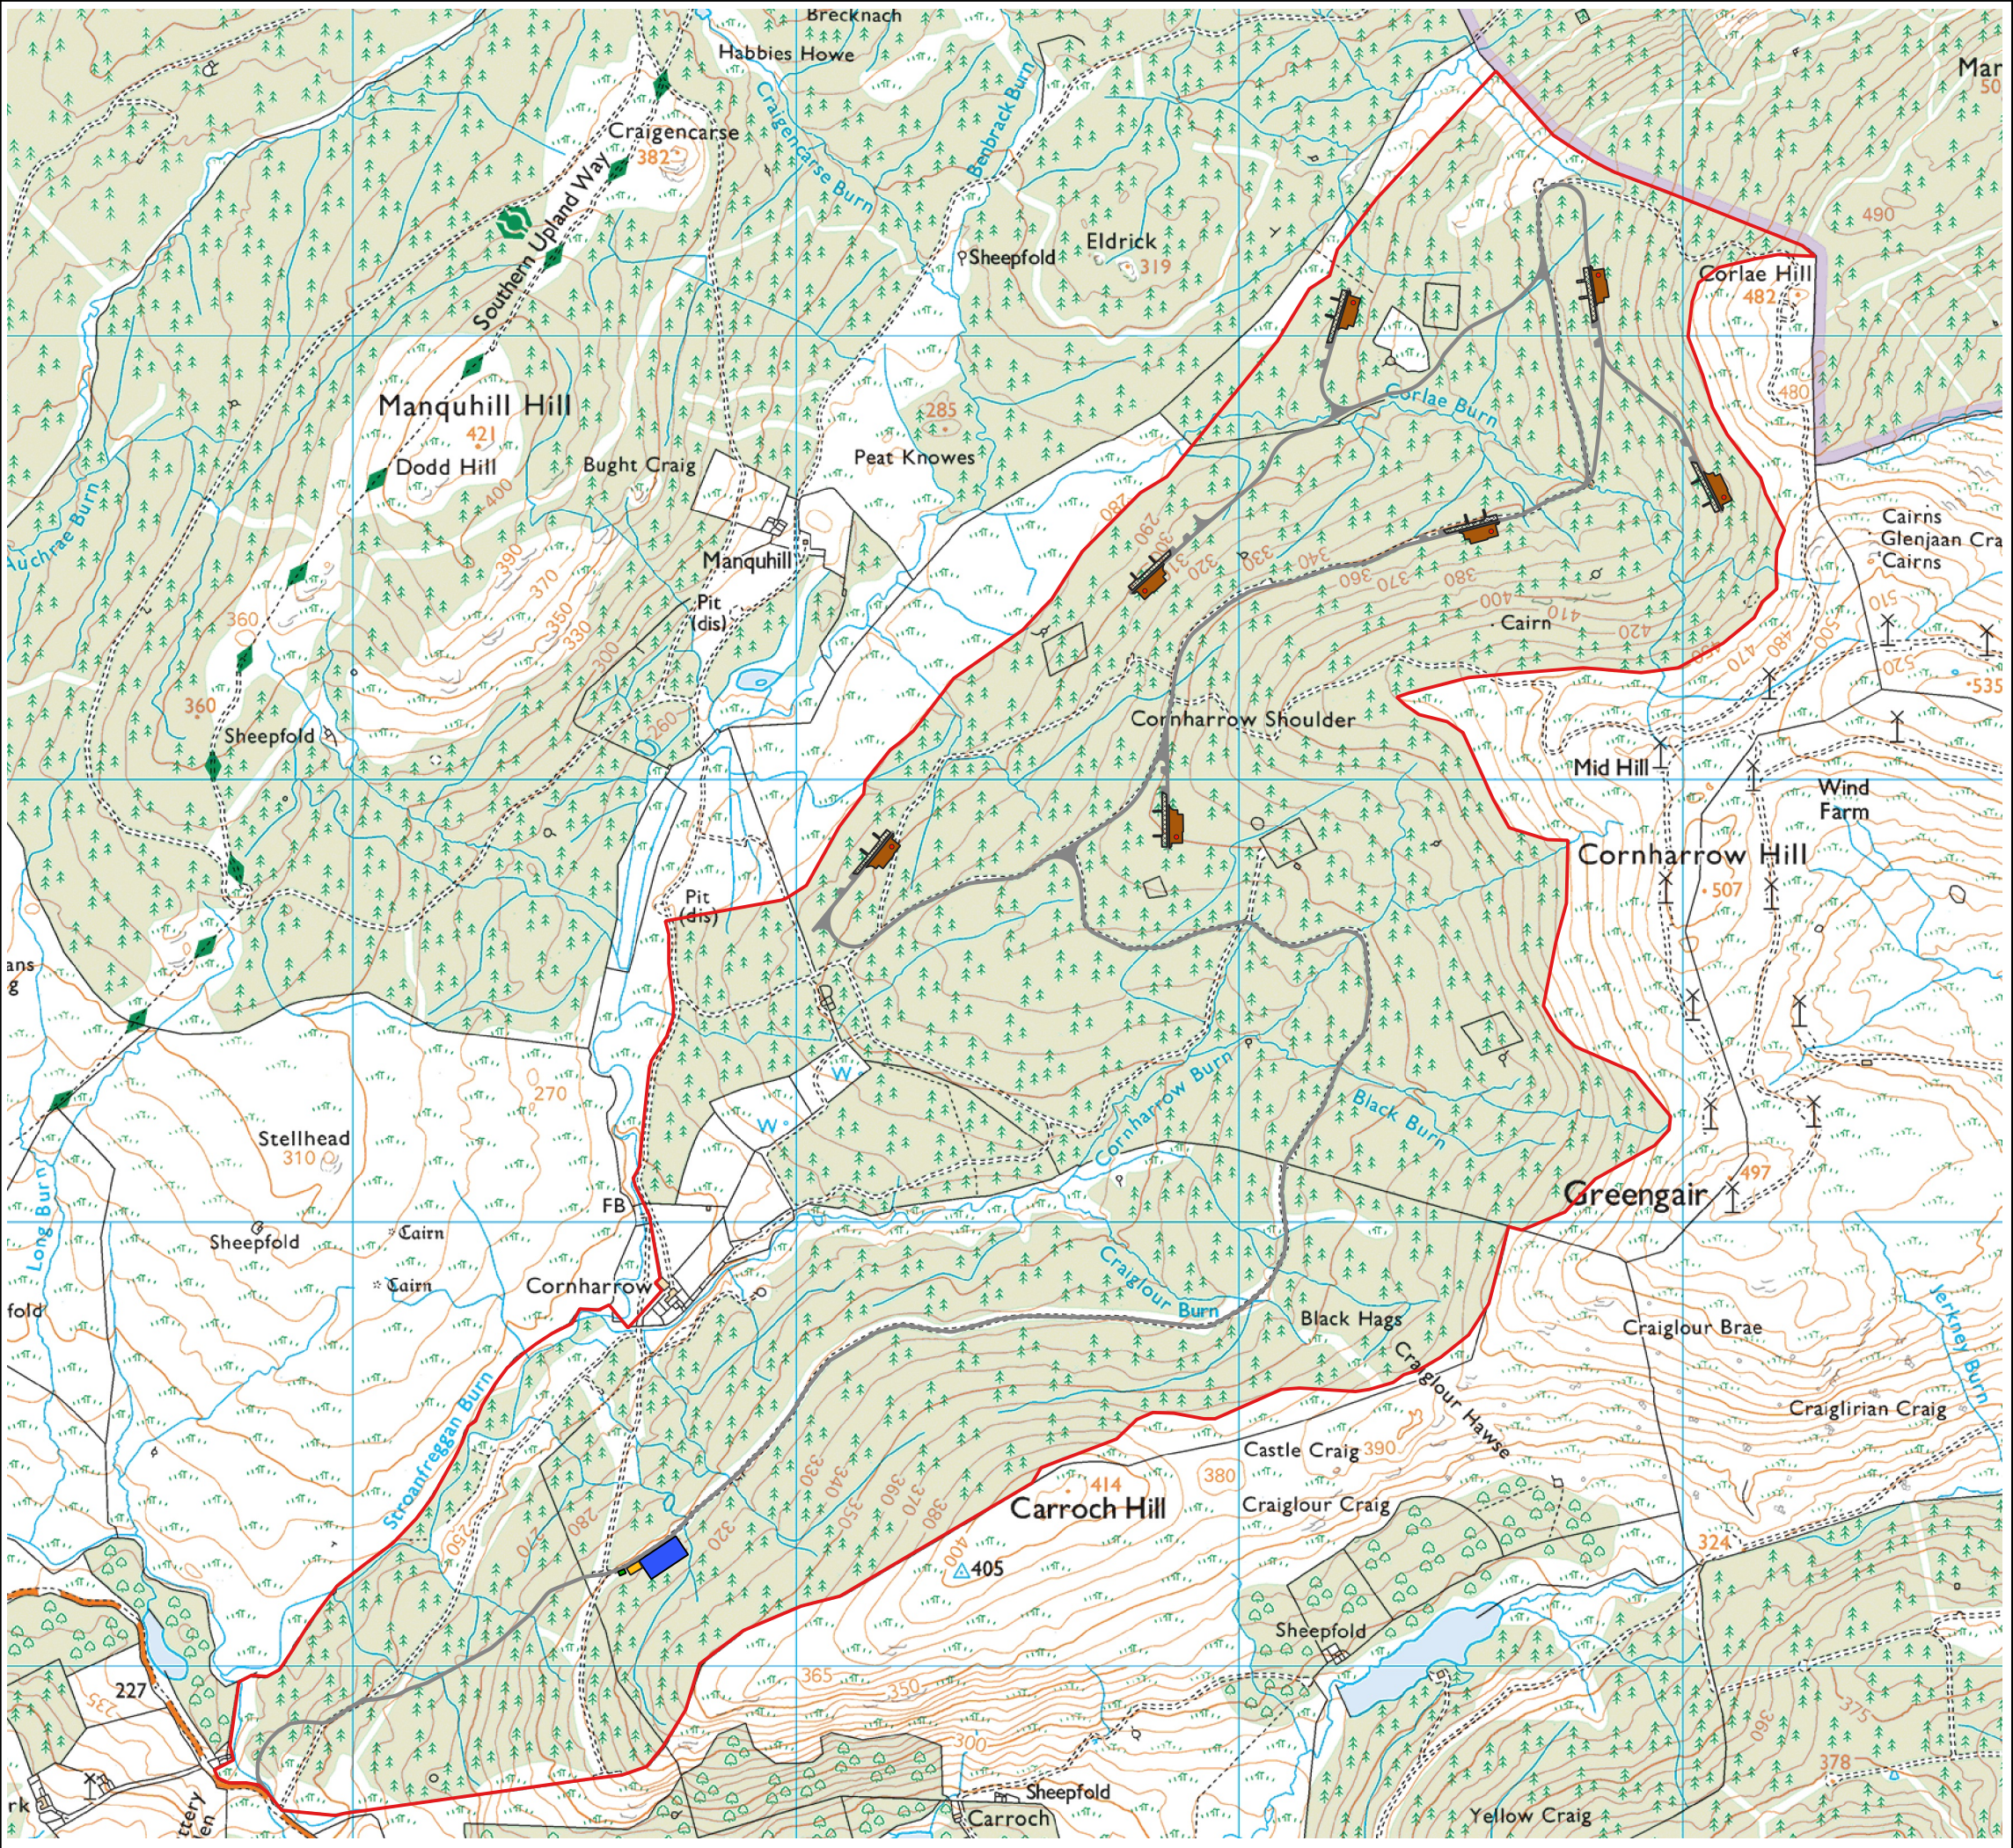

Cornharrow Wind Farm

OFFICE GLASGOW
11 Somerset Place
Glasgow
G3 7JT

T: 0141 354 6544

www.energiekontor.co.uk

OFFICE BREMEN
Mary-Somerville-Str. 5
28359 Bremen
Germany

T: +00 49 421 330 4304

www.energiekontor.co.uk

Figure 1.3: Proposed Layout

Key:

- Application Area
- Turbine Positions
- Crane Pads
- Storage Areas
- Tracks
- Battery Storage
- Construction Compound
- Substation

N



Date	By	Paper	Scale	Rev
Dec 22	MB	A3	1:15 000	

Digital map data reproduced by permission of Ordnance Survey on behalf of HMSO.
Crown Copyright and database right 2022. Ordnance Survey Licence Number 0100031673