


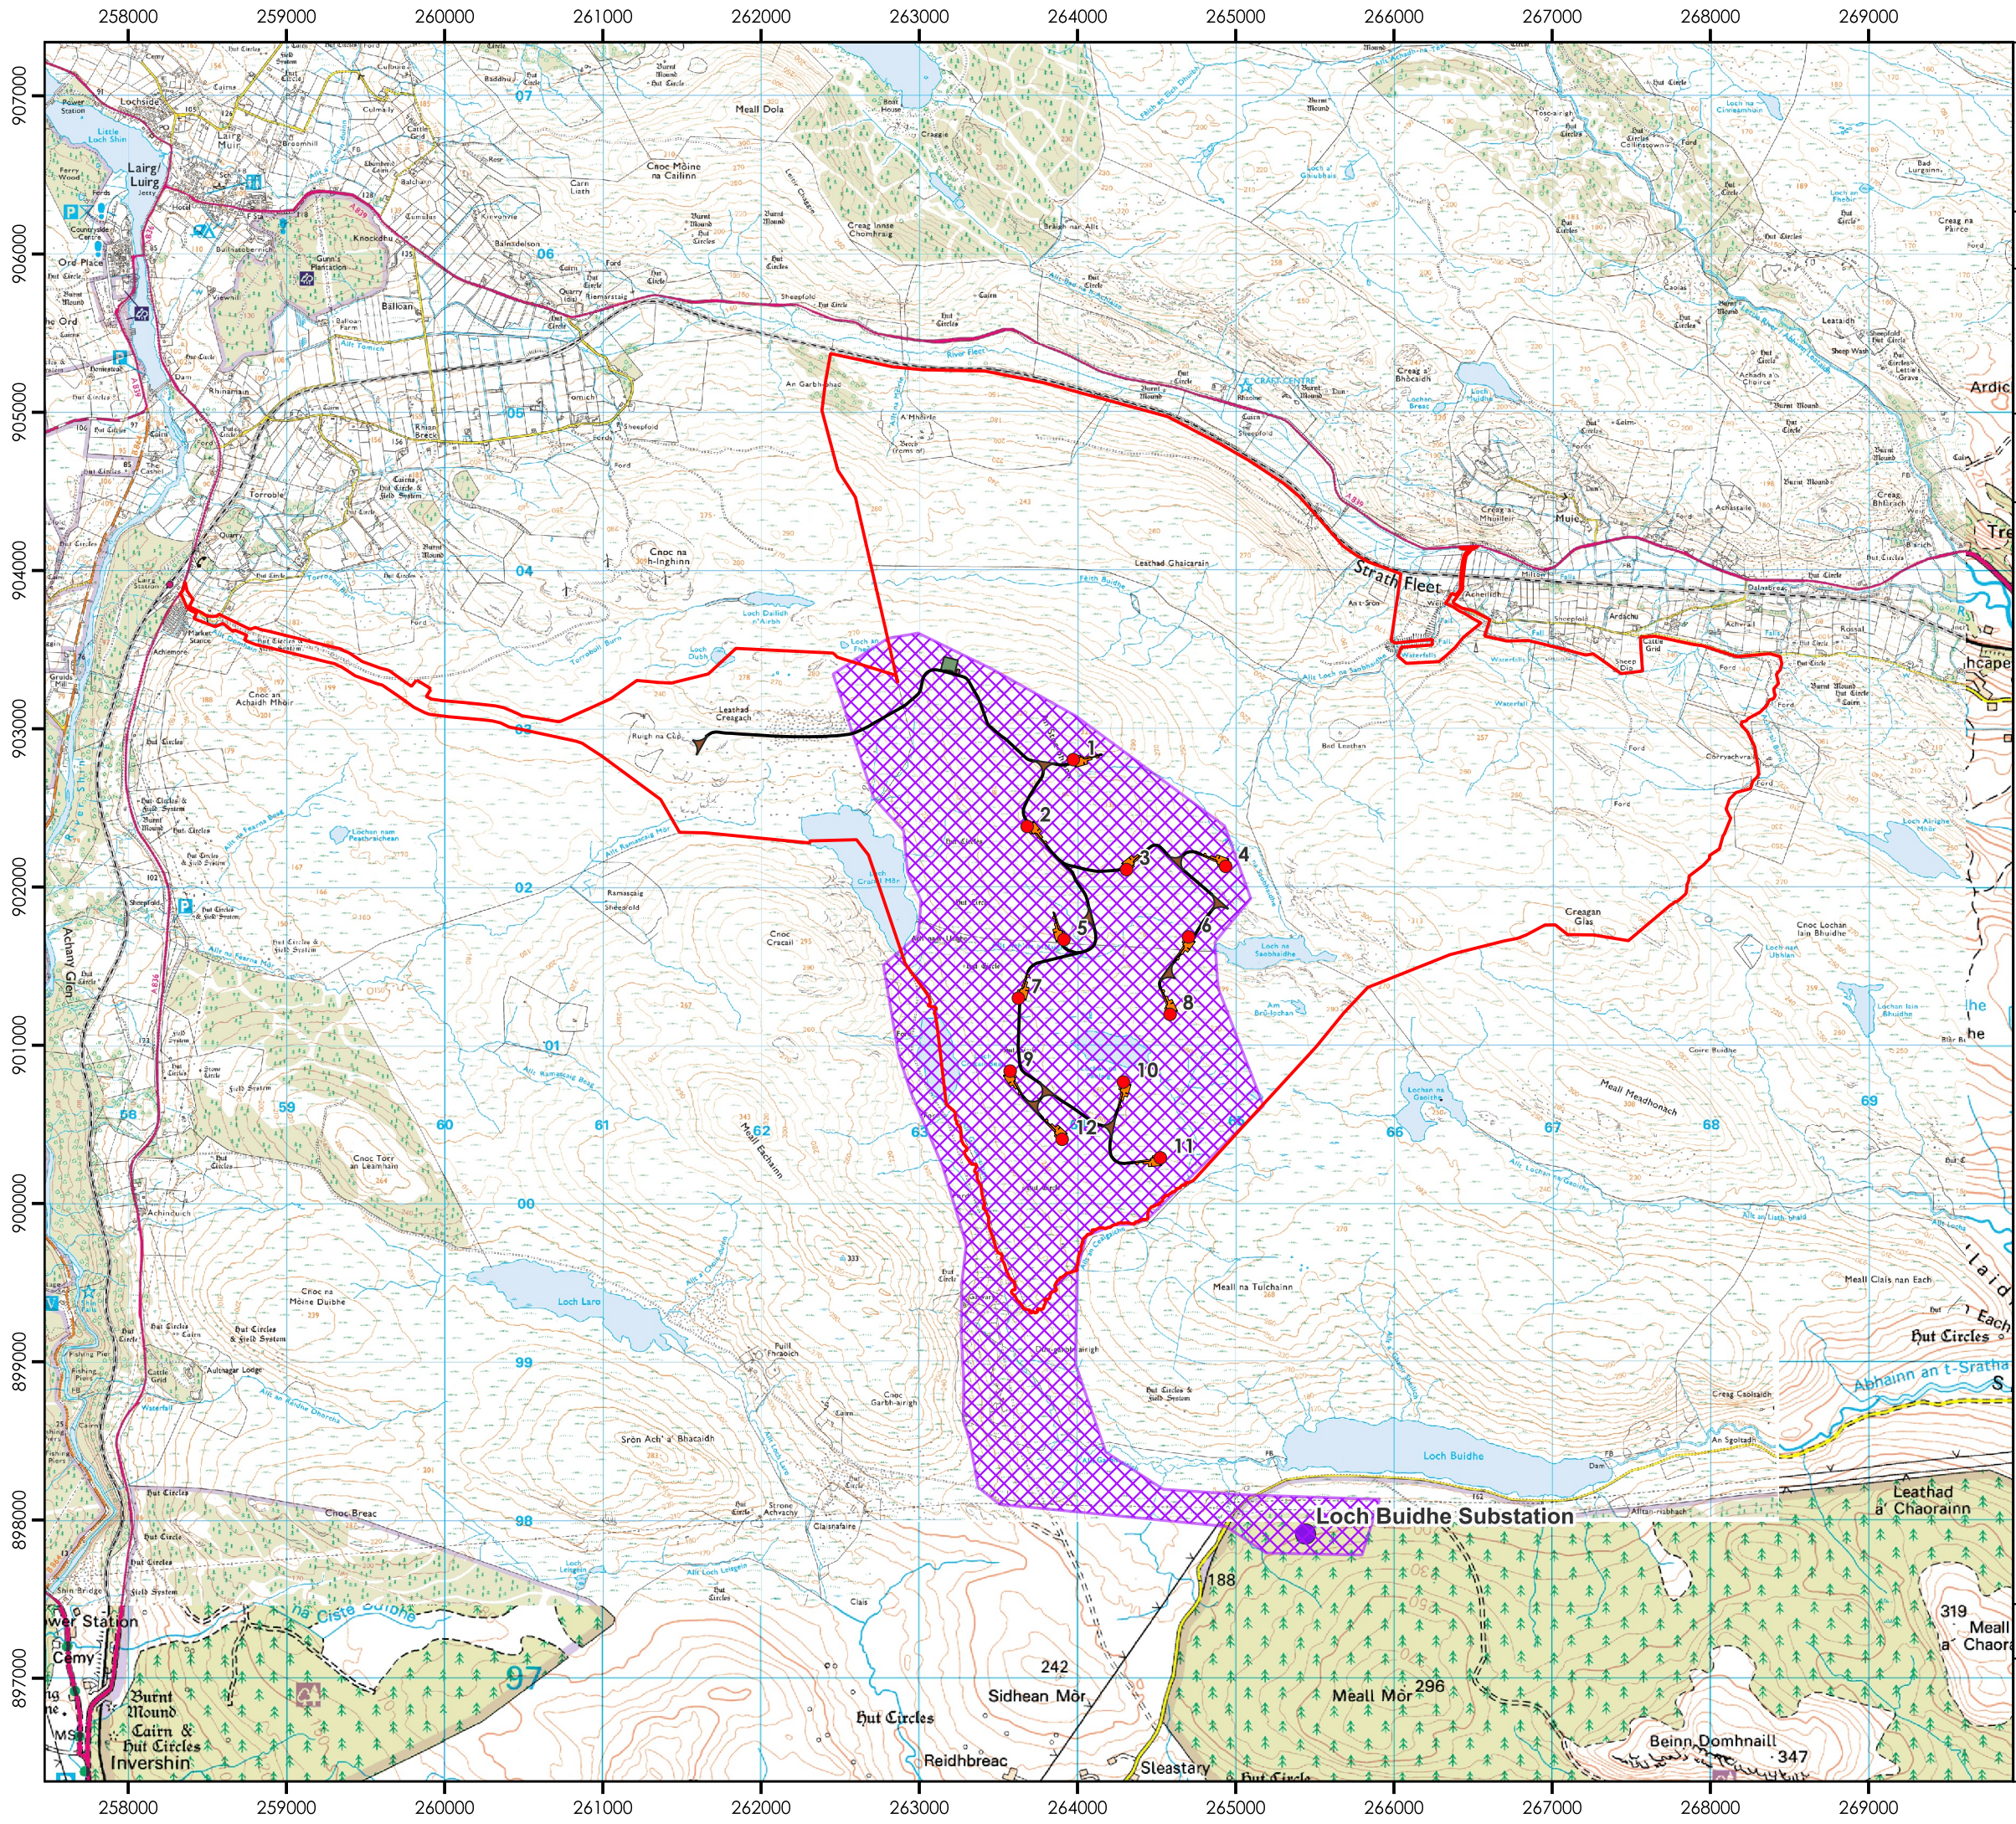

Acheilidh Wind Farm

Office England: 4330 Park Approach Leeds LS15 8GB	Office North Scotland: 44 Elliot Street Glasgow G3 8DZ	Office South Scotland: 31 Dewar Place Lane Edinburgh EH3 8EF
---	--	---

www.energiekontor.co.uk

FEI Figure 4.1: Grid Connection Corridor

Key:

-  Grid Connection Corridor
-  Loch Buidhe Substation
-  Acheilidh Turbine Locations
-  Site Access Tracks
-  132kV Substation
-  Turning Heads
-  Crane Pads
-  Acheilidh Red Line Boundary



Drawn by: LLE Scale: 1:40,000 @ A3
Date: 28/05/2026 Revision: 3
Digital map data reproduced by permission of
Ordnance Survey on behalf of HMSO. © Crown
Copyright and database right 2026. Ordnance
Survey Licence Number: 0100031673