


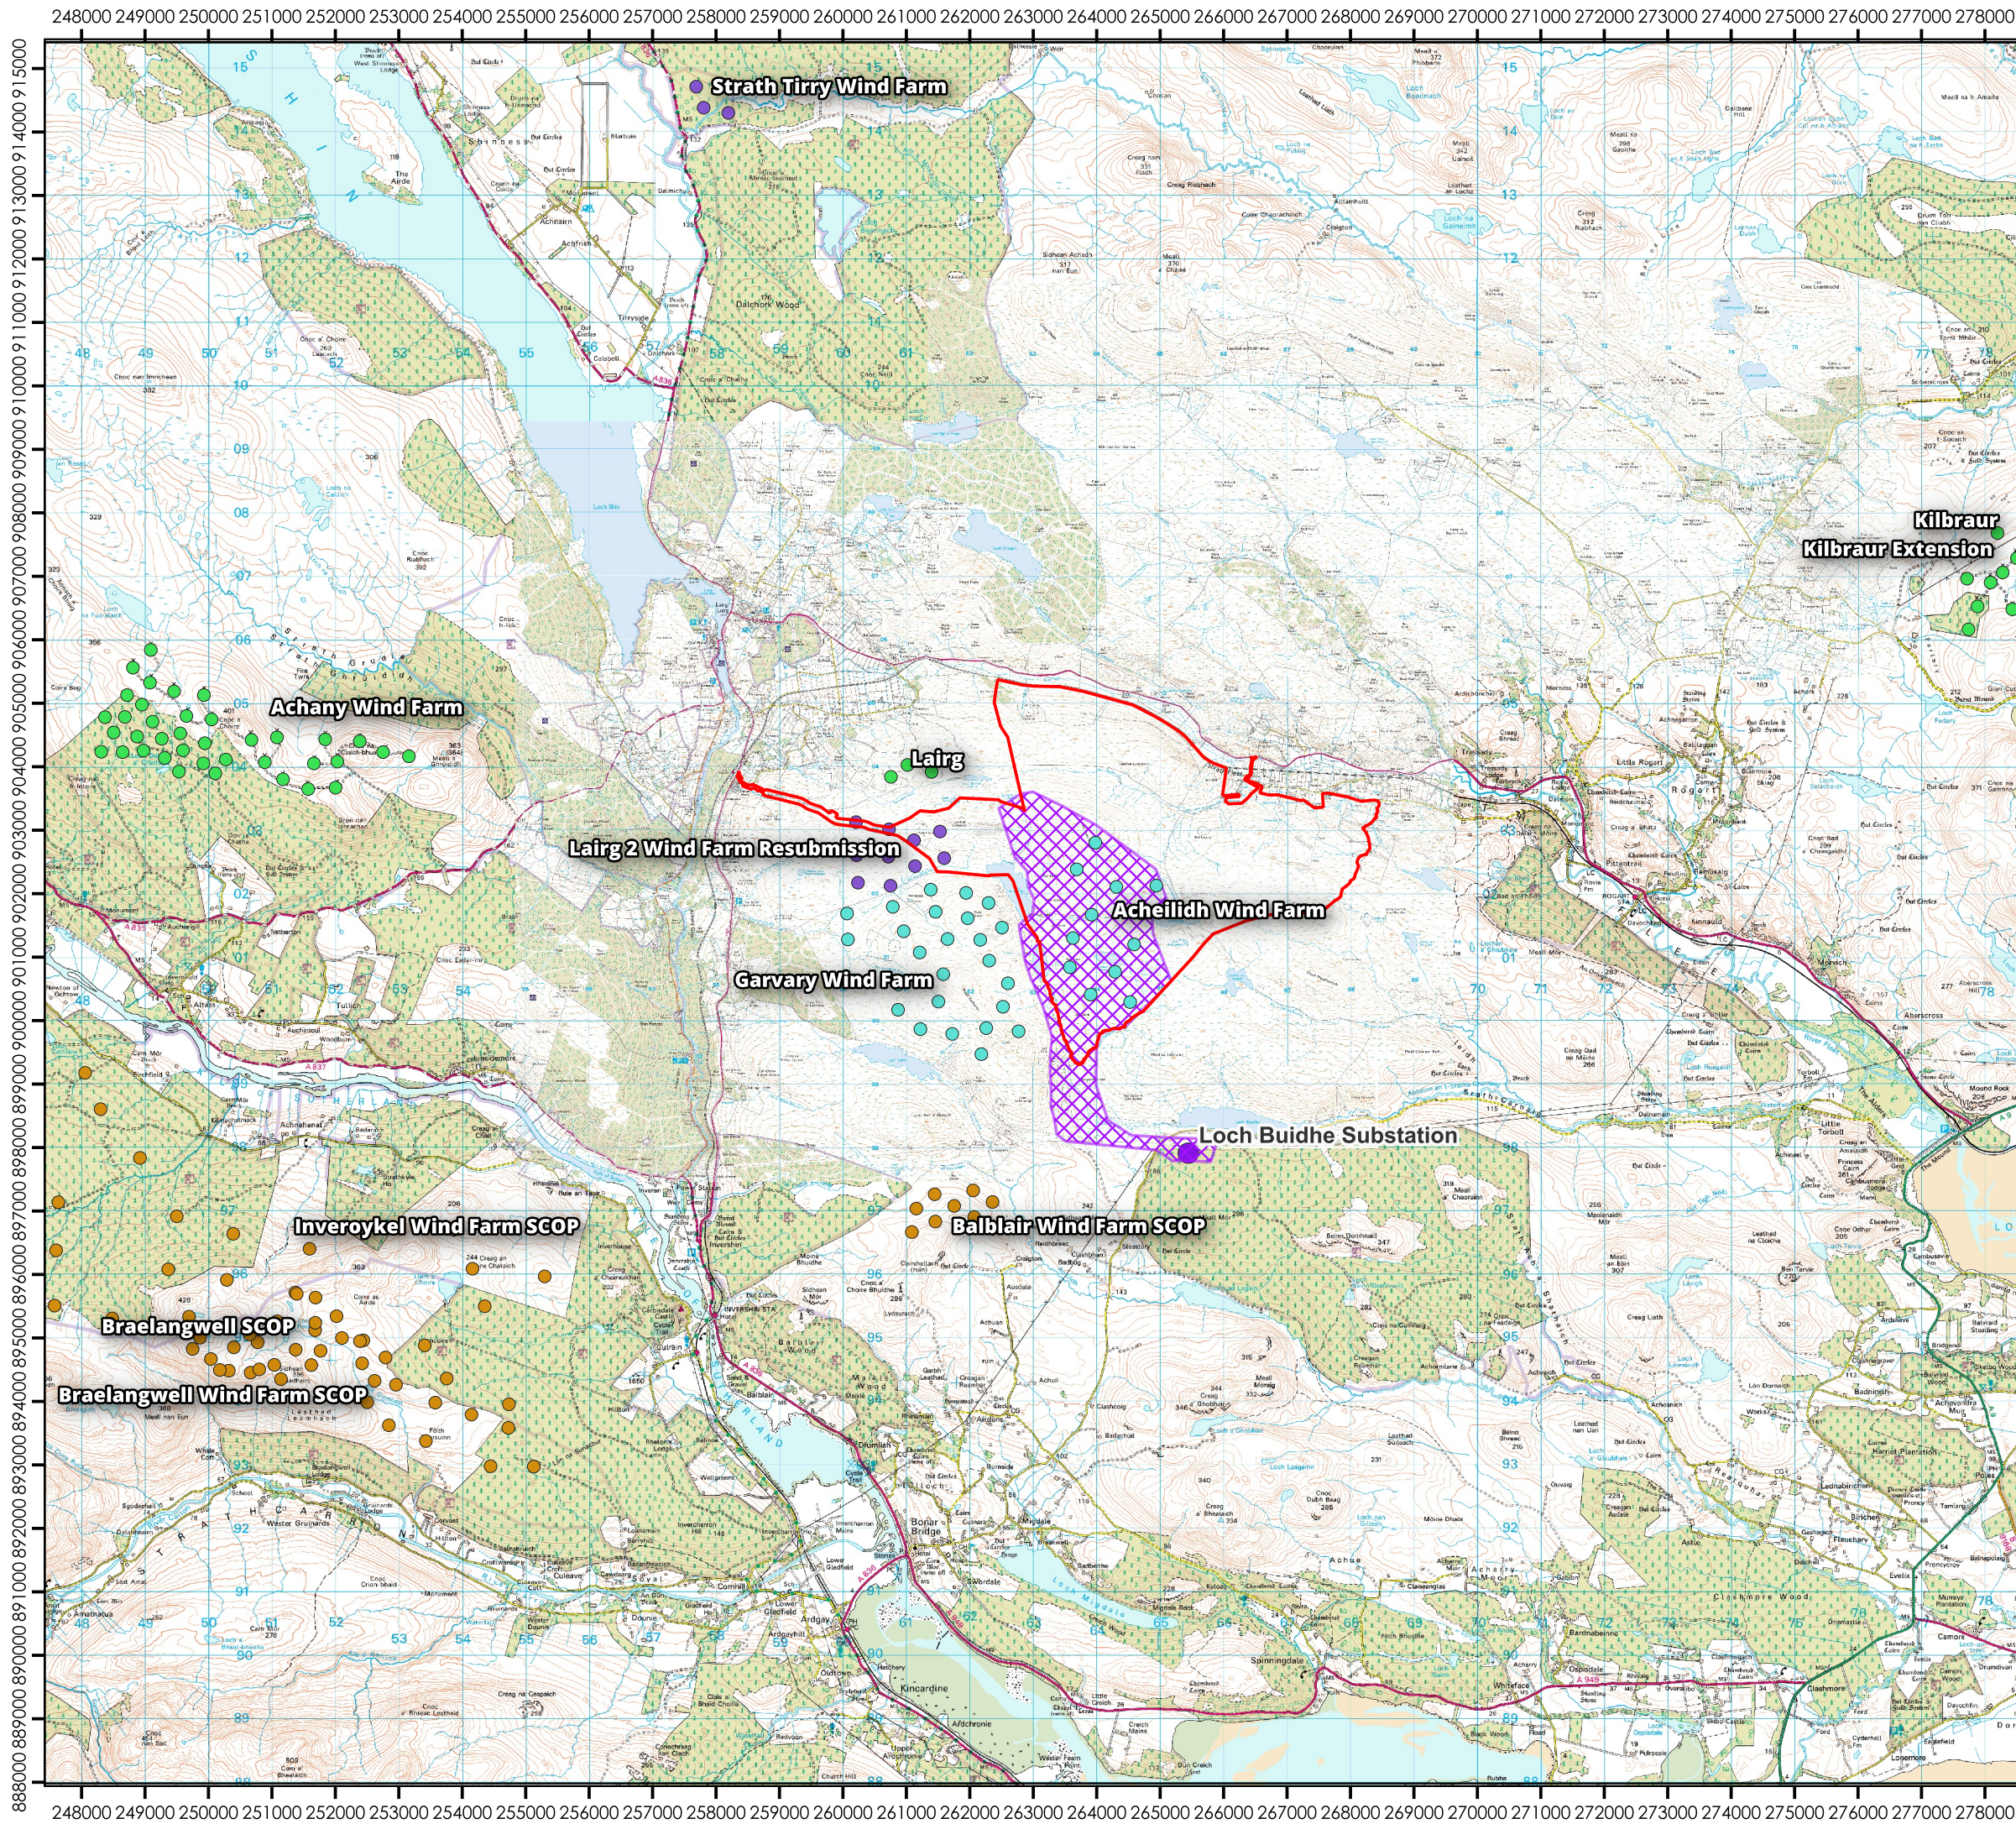

## Acheilidh Wind Farm

Office England:  
4330 Park  
Approach  
Leeds  
LS15 8GB

Office North  
Scotland:  
44 Elliot Street  
Glasgow  
G3 8DZ

Office South  
Scotland:  
31 Dewar Place  
Lane  
Edinburgh  
EH3 8EF

[www.energiekontor.co.uk](http://www.energiekontor.co.uk)

## FEI Figure 4.2: Cumulative Wind Farms

### Key:

Grid Connection Corridor

Loch Buidhe Substation

### Cumulative Wind Farms

Approved

Constructed

In Planning

Scoping/Screening

Red Line Boundary

0 2.5 5 km



Drawn by: LLE Scale: 1:100,000 @ A3  
Date: 28/05/2026 Revision: 3

Digital map data reproduced by permission of  
Ordnance Survey on behalf of HMSO. © Crown  
Copyright and database right 2026. Ordnance  
Survey Licence Number: 0100031673