


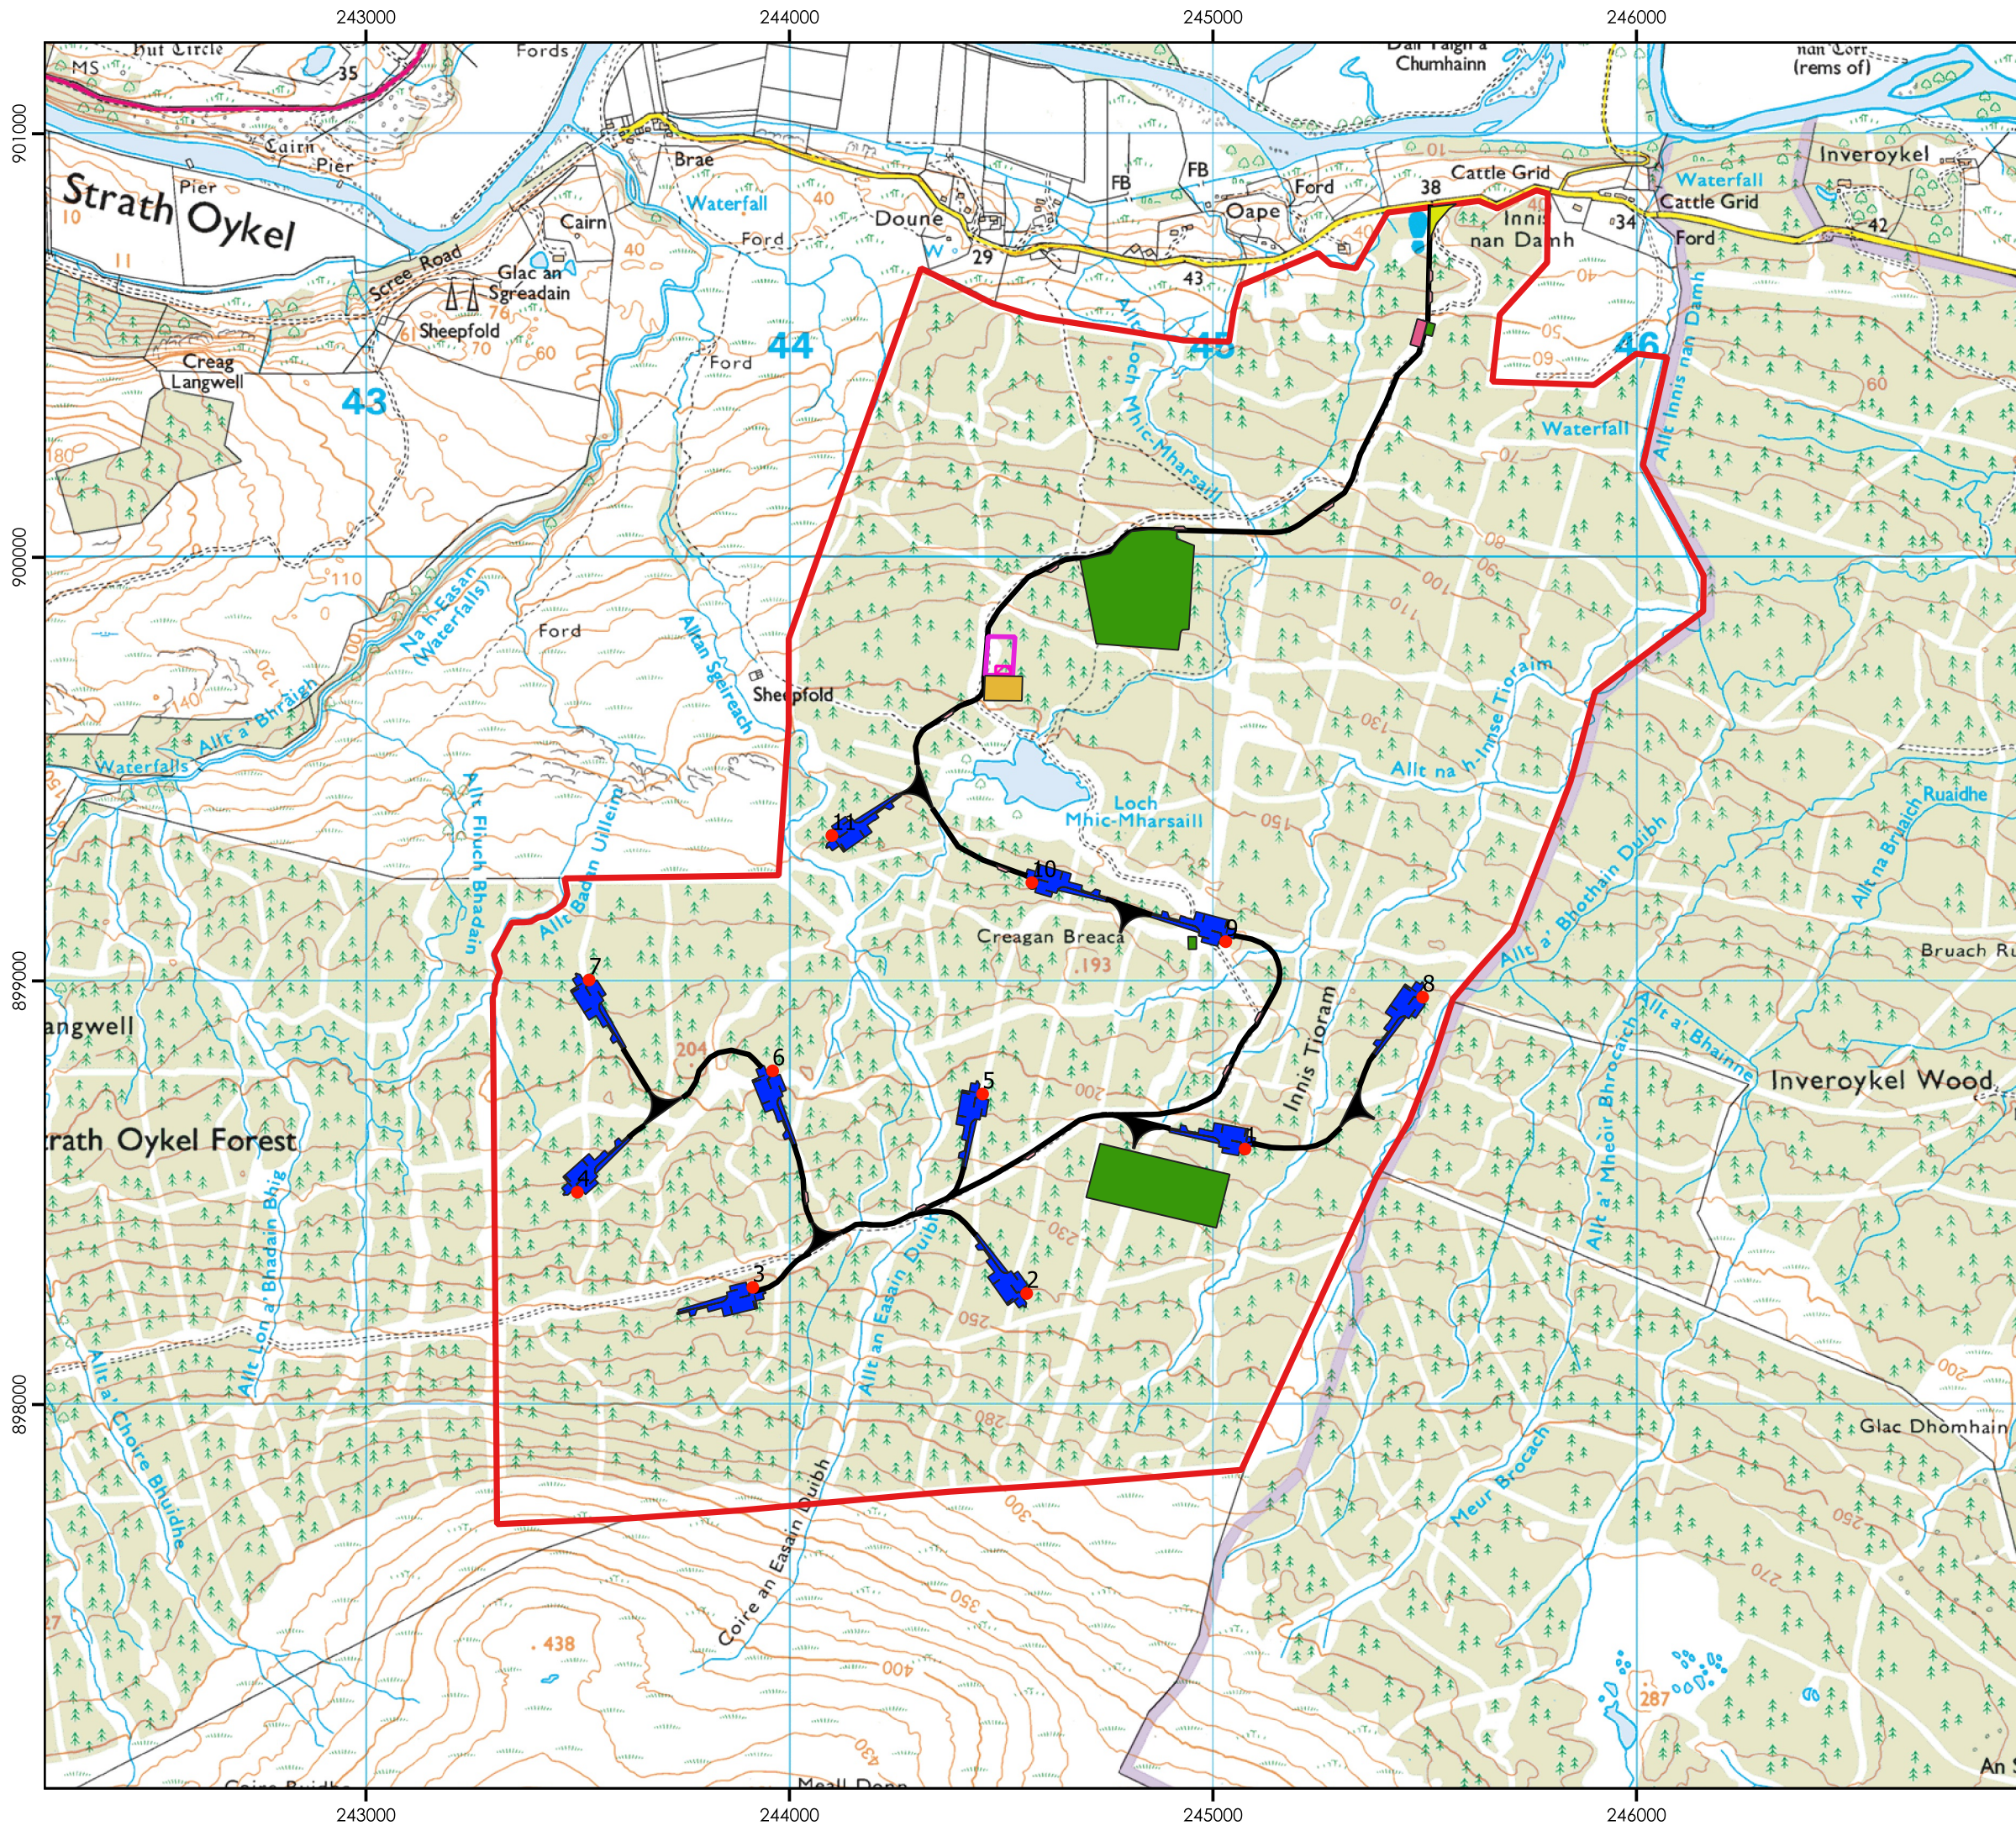


Strath Oykel Wind Farm

Office England: 4330 Park Approach Leeds LS15 8GB	Office North Scotland: 44 Elliot Street Glasgow G3 8DZ	Office South Scotland: 31 Dewar Place Lane Edinburgh EH3 8EF
T:+44 (0)113 204 4850	T:+44 (0)141 354 6544	T:+44 (0)131 600 0852
www.energiekontor.co.uk		

Figure 3.1 Infrastructure Layout

- Key:**
- Substation
 - Passing Place
 - Turbine
 - Strath Oykel Heads
 - Site Boundary
 - Site Access Track
 - Crane Pads
 - Compound
 - Car Park
 - Borrow Pits
 - Access Entrance Head
 - Battery Storage

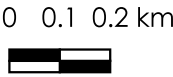

Drawn by: CM Scale: 1:15,000 @ A3 Date: April 2022
Revision: 1

Digital map data reproduced by permission of Ordnance Survey on behalf of HMSO. © Crown Copyright and database right 2022. Ordnance Survey Licence Number: 0100031673