




QGIS

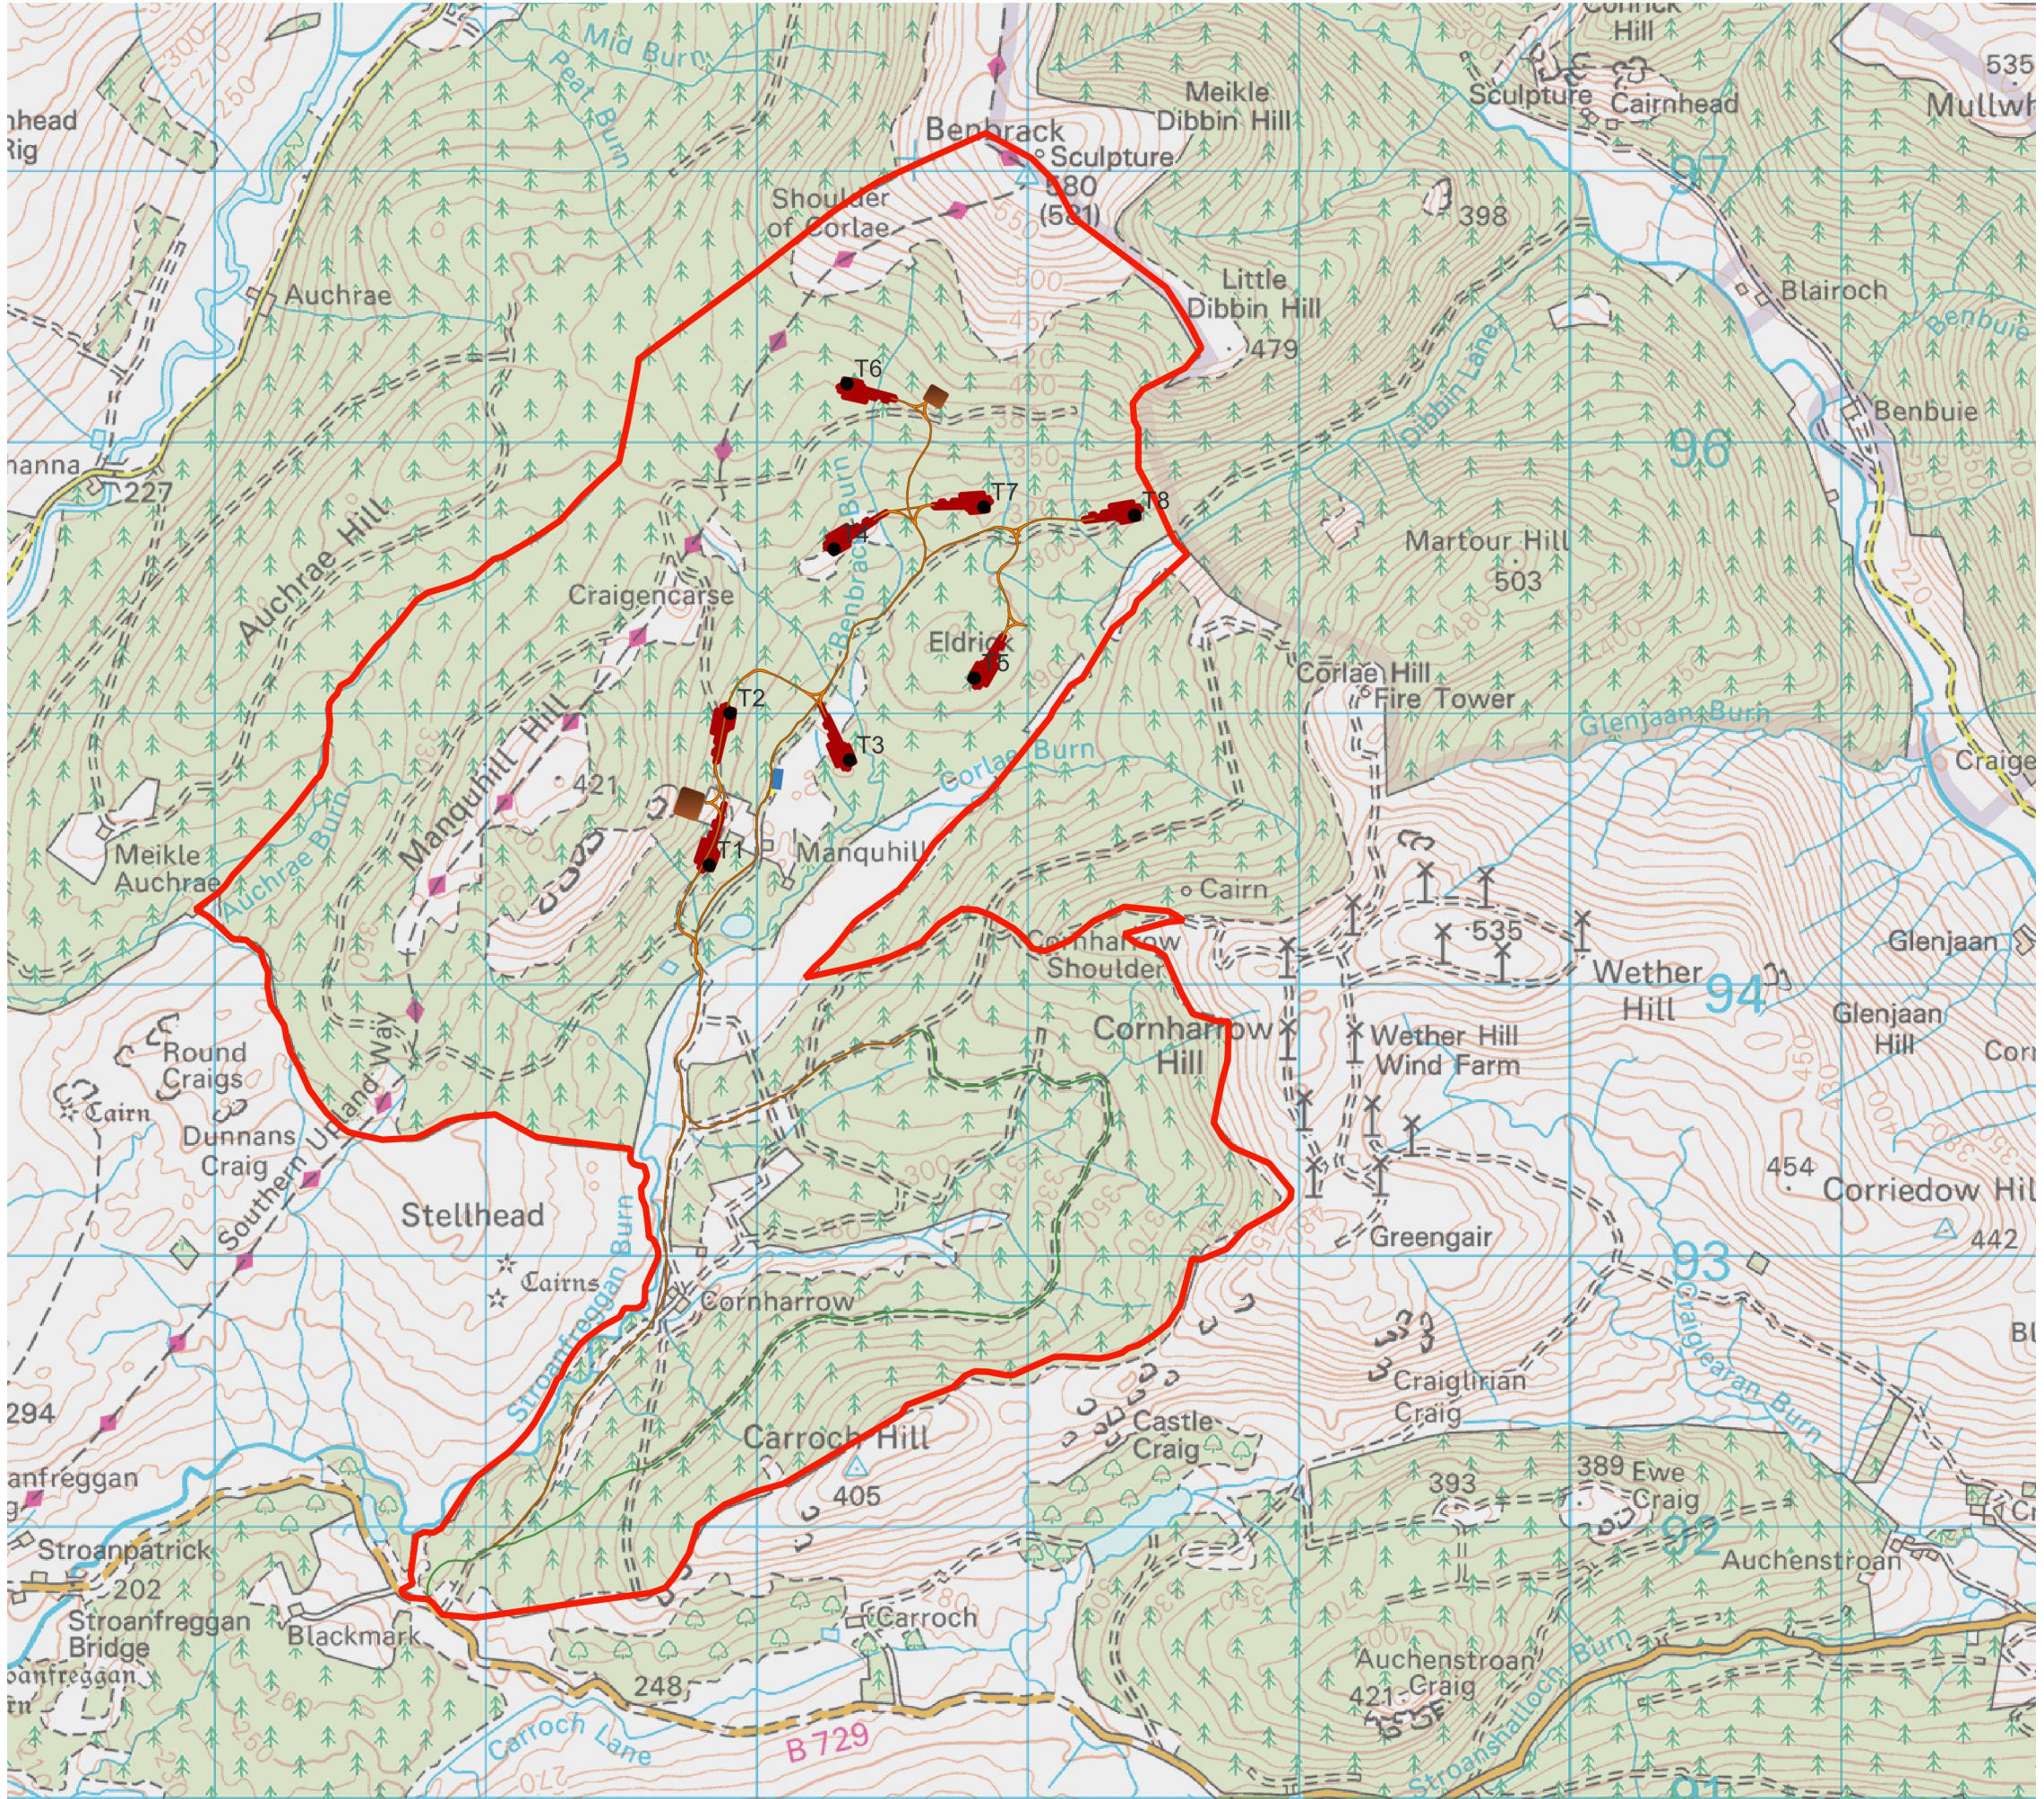

Manquhill Wind Farm

OFFICE GLASGOW
11 Somerset Place
Glasgow
G3 7JT


OFFICE BREMEN
Mary-Somerville-Str. 5
28359 Bremen
Germany

www.energiekontor.co.uk

www.energiekontor.co.uk

Figure 3.1 Site Layout

- Planning Application Boundary
- Turbine Positions
- Crane Pads
- Proposed Access Tracks
- Approved Access Tracks
- Borrow Pit Area of Search
- Substation
- Construction Compound
- Battery Storage

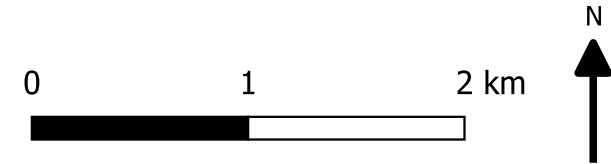

Date: 04/04/2023
By: MC
Scale: 1:25,000 @ A3

Digital map data reproduced by permission of Ordnance Survey on behalf of HMSO.
Crown Copyright and database right 2023. Ordnance Survey Licence Number 0100031673