



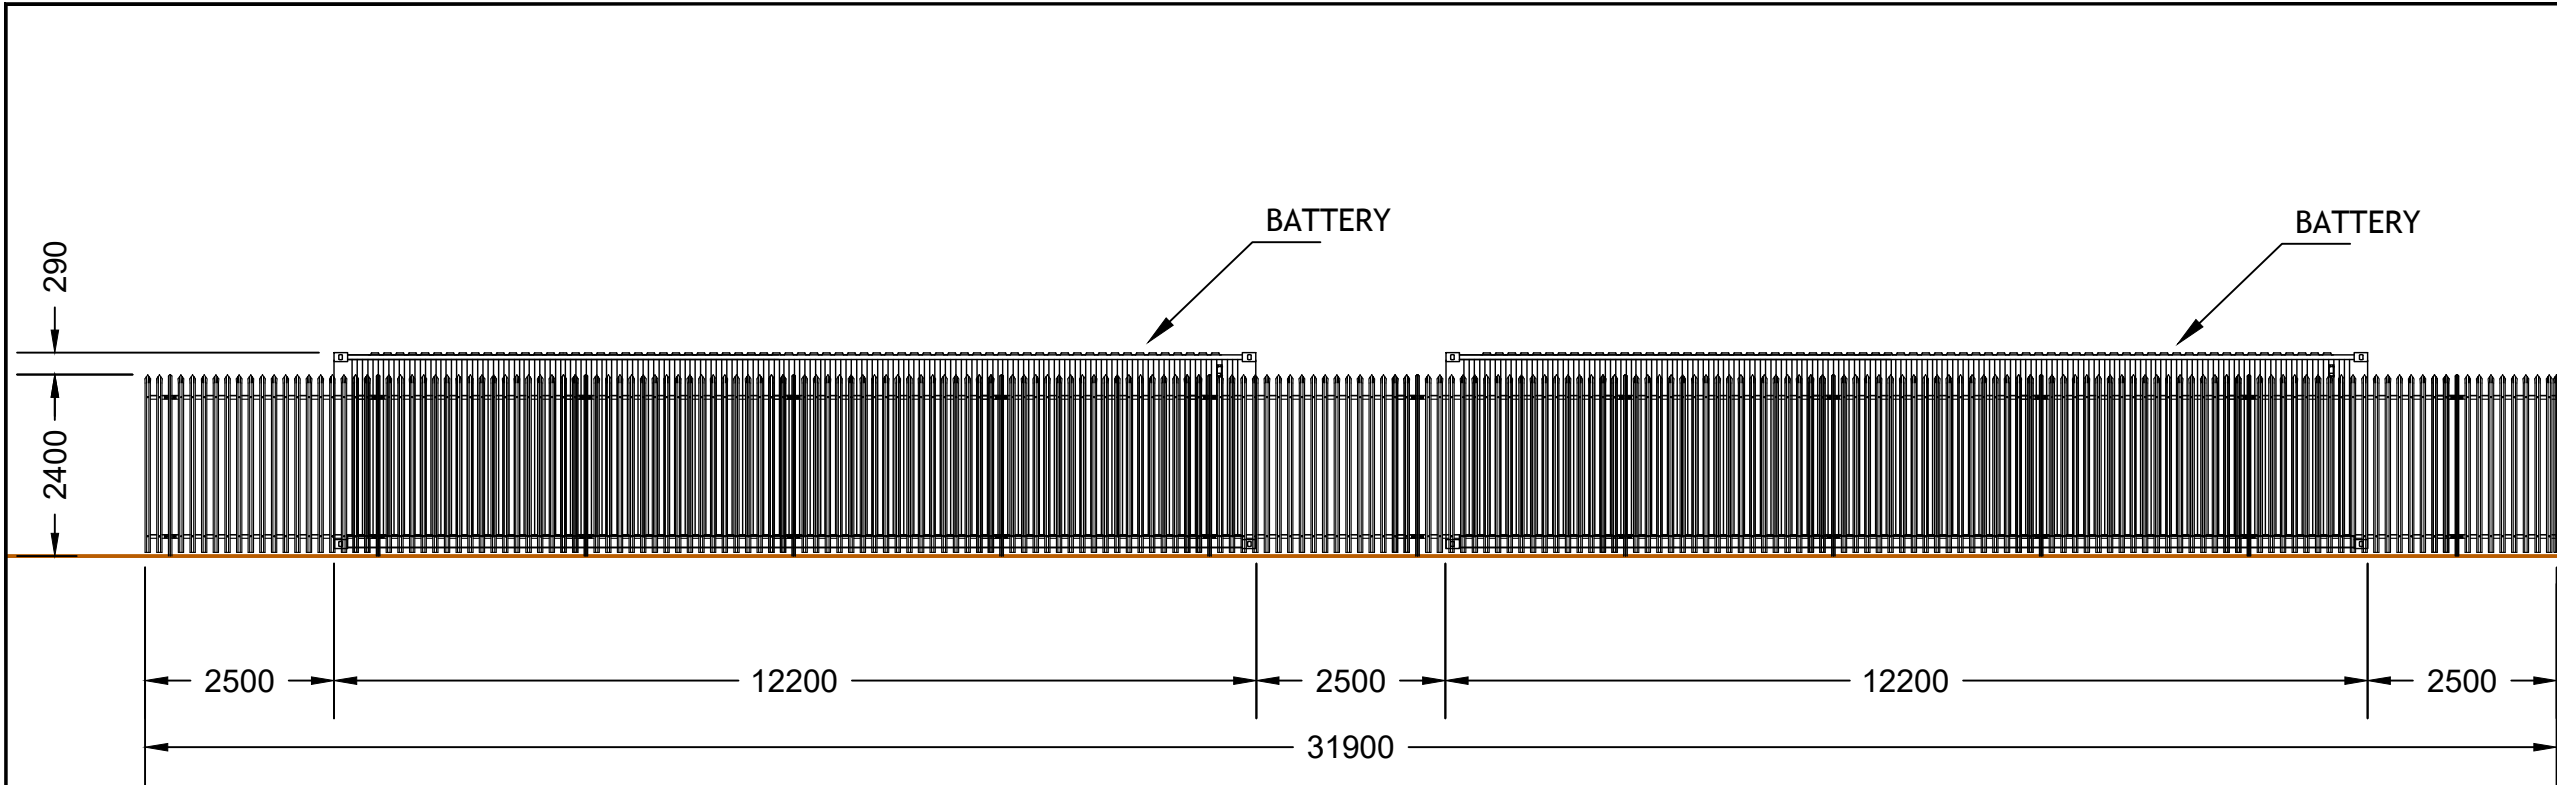

PROPOSED BATTERY STORAGE COMPOUND
SIDE ELEVATION (VIEW FROM NORTHWEST)

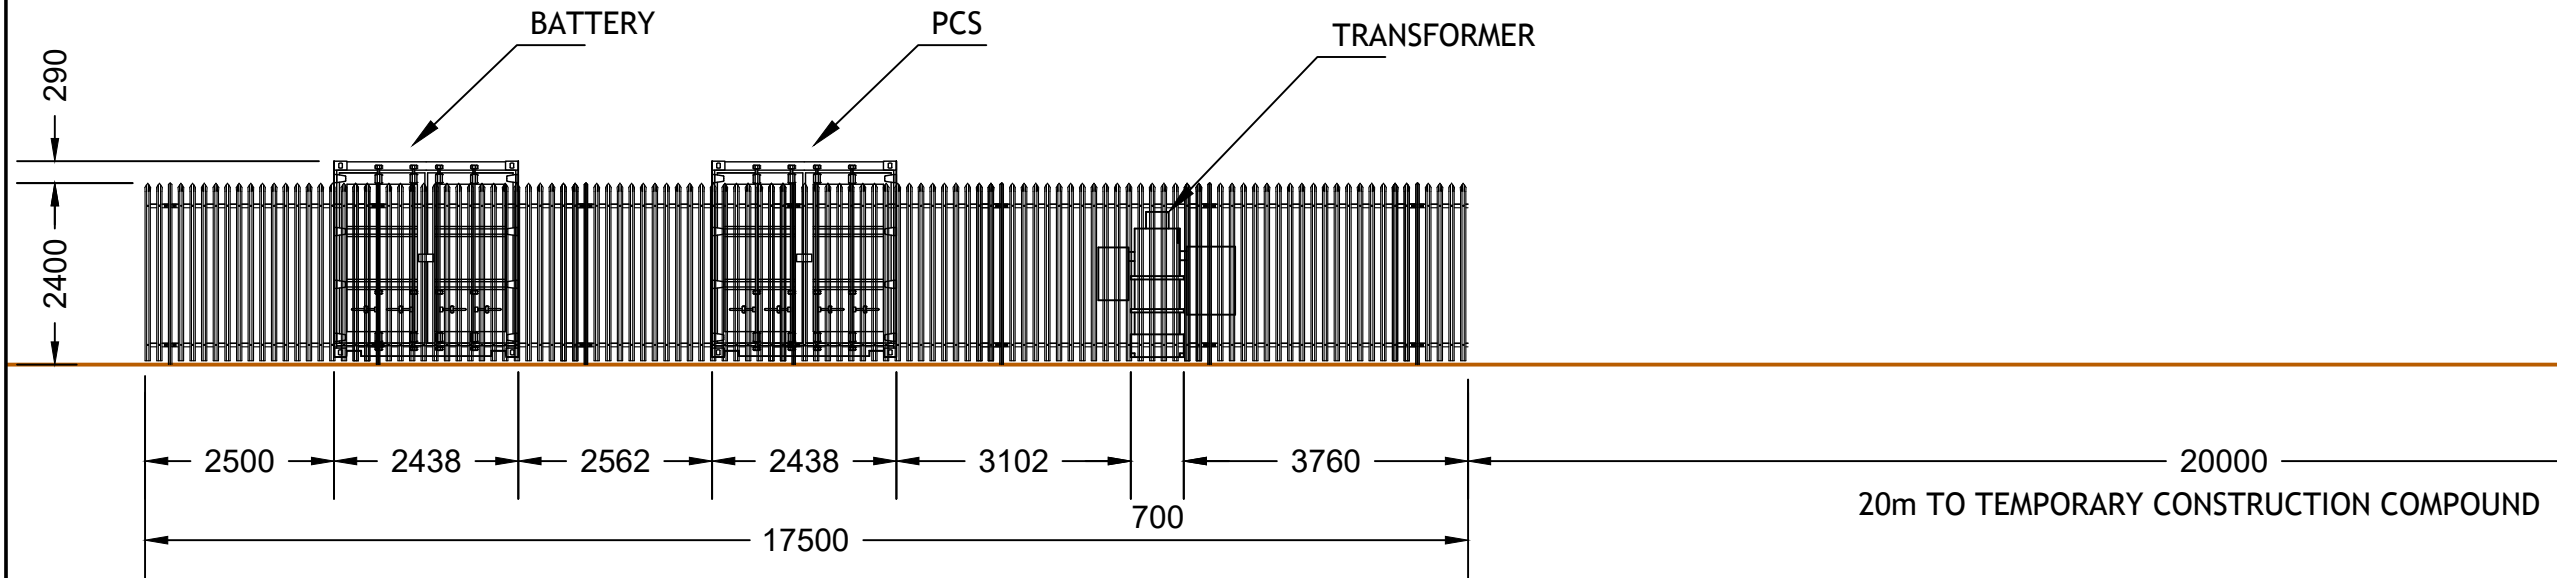

PROPOSED BATTERY STORAGE COMPOUND
END ELEVATION (VIEW FROM SOUTHWEST)

LEGEND

- FINISHED COMPOUND LEVEL
- GALVANISED STEEL PALISADE FENCE
- BATTERY AND PCS CONTAINERS

R0	FIRST ISSUE	JH	JO	JH	29/01/2019
Rev.	DETAILS	DRAWN	CHKD	APPD	DATE

Project	GLENVERNOCH WIND FARM
Client	ENERGIEKONTOR
Title	PROPOSED BATTERY STORAGE COMPOUND (ELEVATIONS)
Scale	1:100 @ A3
Doc Ref	12906-002

