


All Intellectual Property Rights (including but not limited to copyright) subsisting in or arising out of this drawing and the building works depicted are owned by Pegasus Planning Group Ltd (Pegasus Planning) and may not be copied, adapted, disseminated, reproduced and/or otherwise used without a written licence. Pegasus Group accepts no liability for any use of this drawing other than for its original purpose and by the original client except in circumstances where approval for use has been supplied by Pegasus Group in writing. Services and buffer zones depicted on this drawing are provided to inform trench locations and mitigation areas only. All contractors (including archaeological contractors) are responsible for obtaining full up to date service information for the site and the immediate vicinity prior to the start of all works and the appropriate avoidance of all ecological constraints during archaeological works. The drawing must be read in conjunction with and checked against relevant structural or other specialist drawings. Use only written dimensions - DO NOT SCALE DRAWINGS. Copyright © Pegasus Planning Group Limited 2026. Use of this drawing is subject to the Terms & Conditions available at [pegasusgroup.co.uk](#). © Crown copyright and database rights 2026 Ordnance Survey ACO000080822.

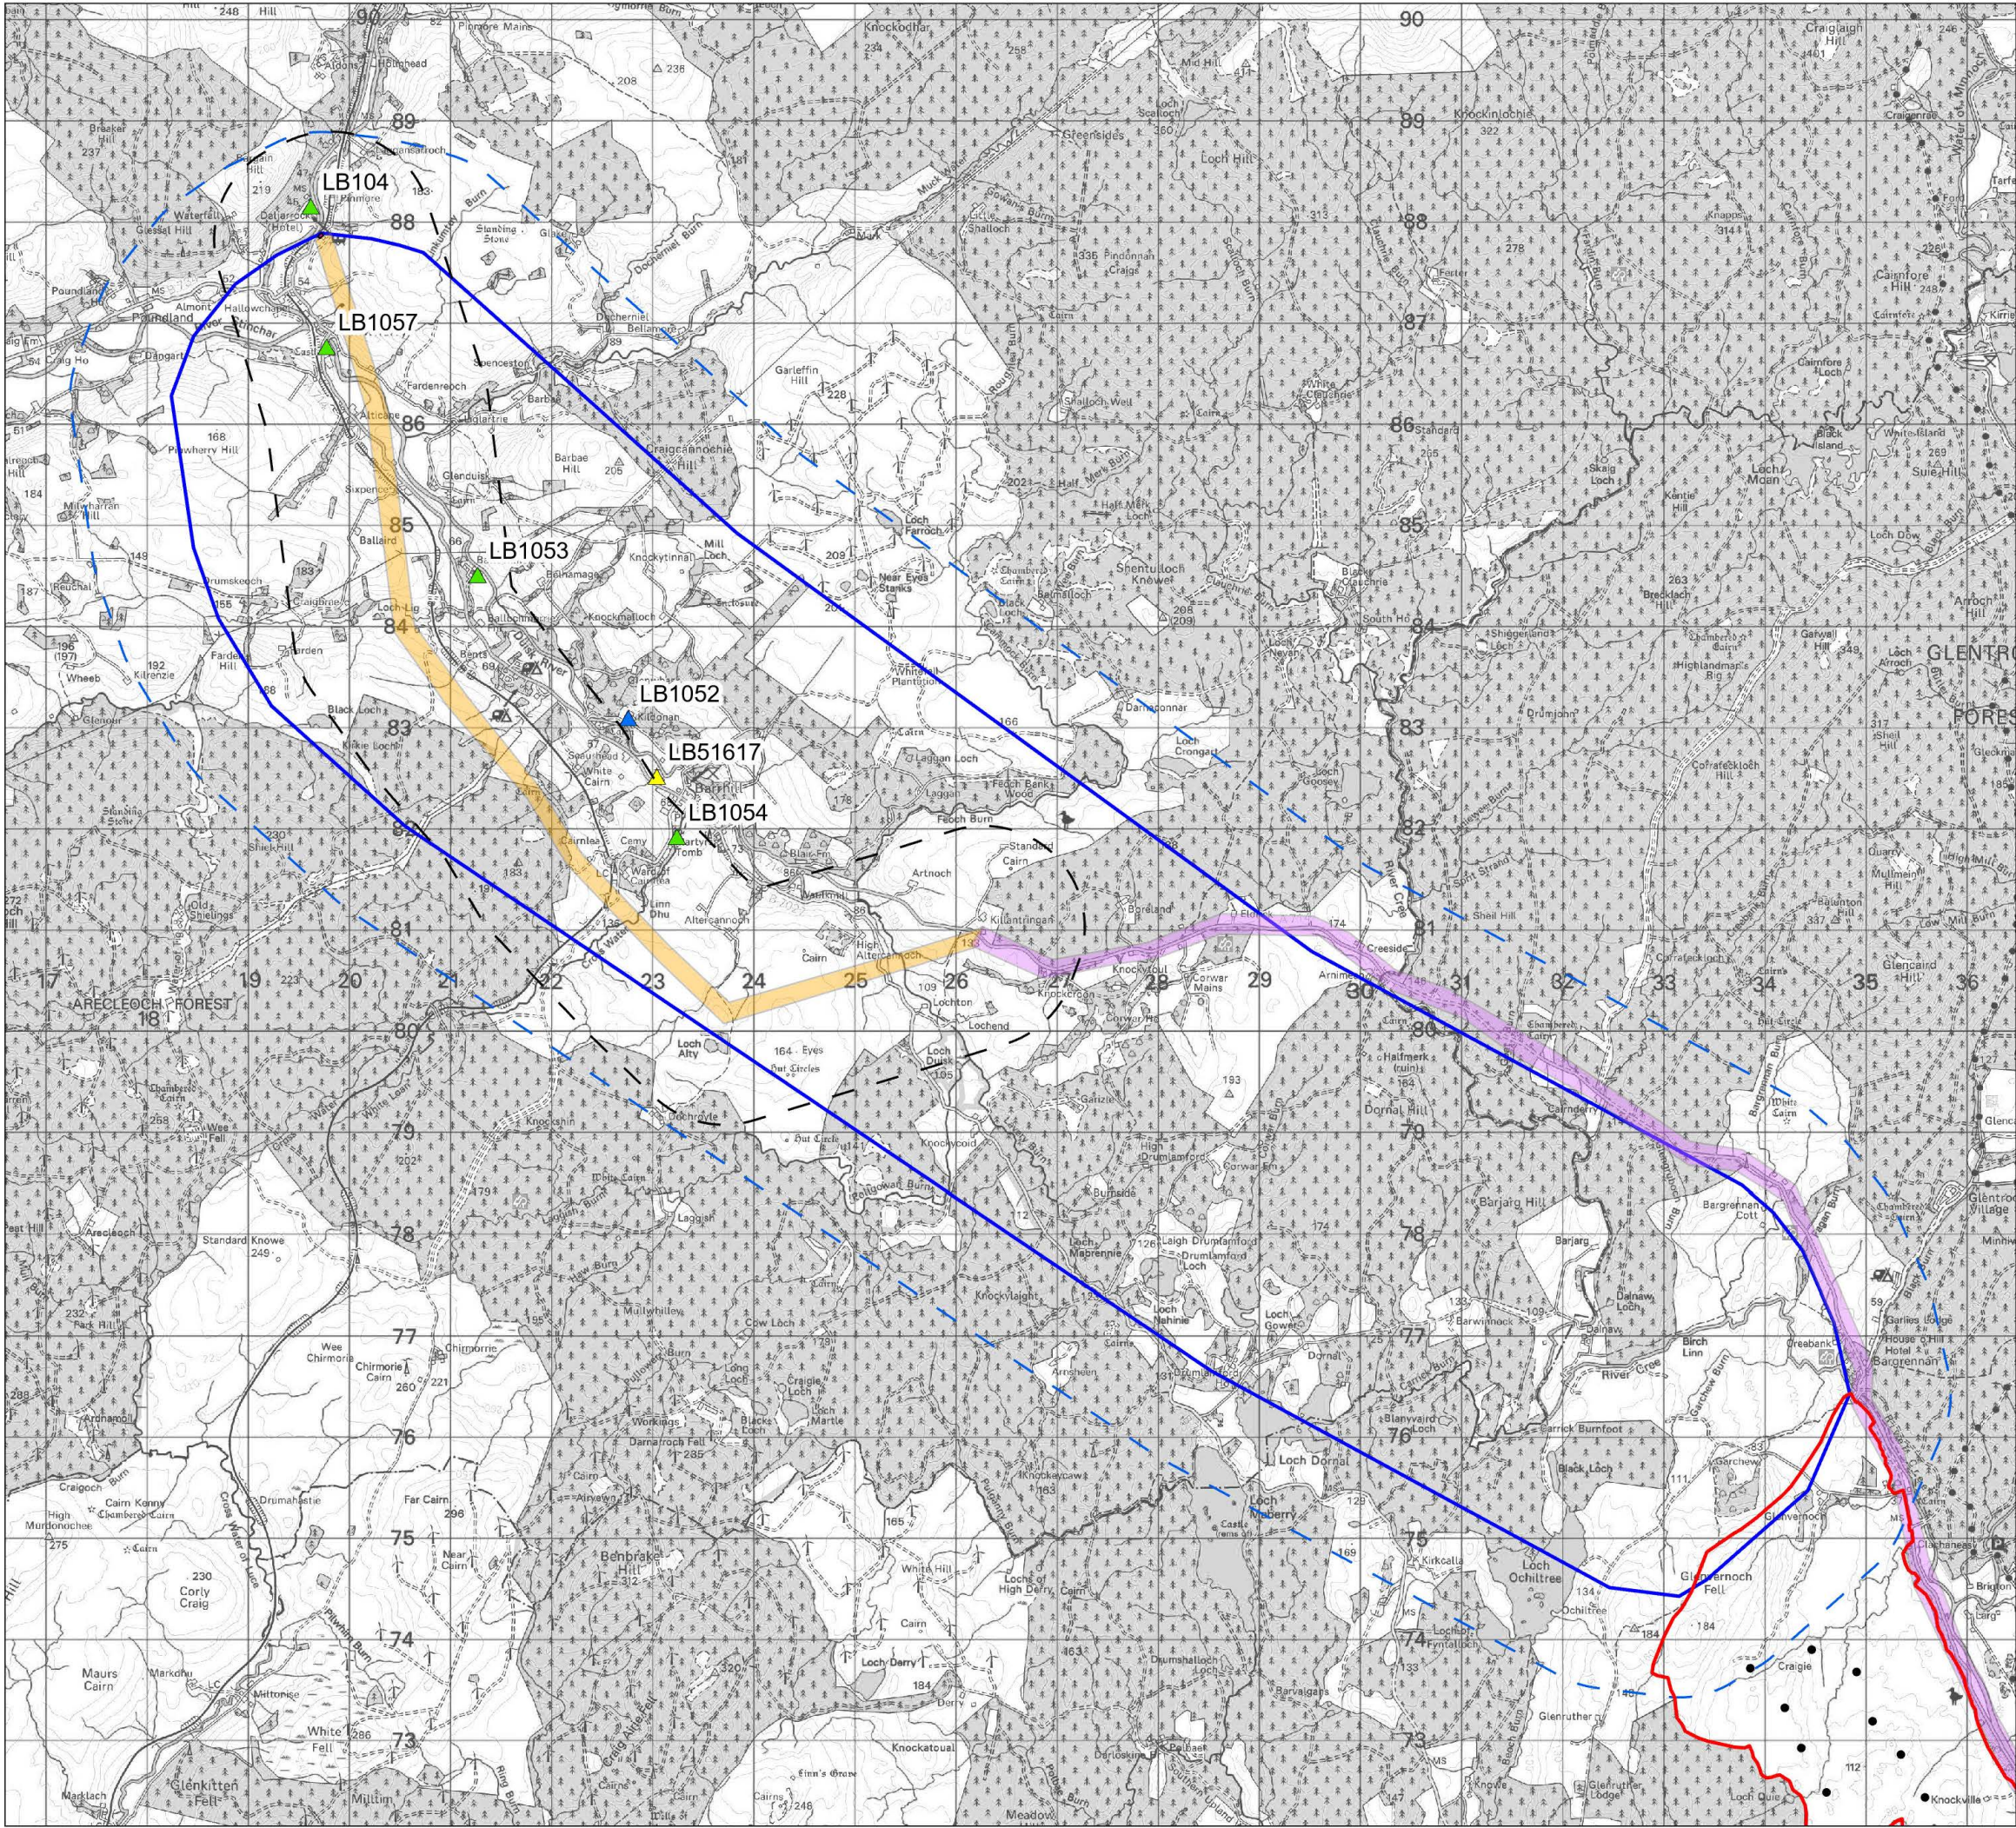

KEY

Planning Application Area

Proposed Turbines

1km Buffer of Preliminary Identified OHL Corridor

1km Buffer of OHL Area of Search

Pinwherry Underground Grid Route

Pinwherry Substation Location

Pinwherry Overhead Line Route

Pinwherry Overhead Line AoS

REV	DATE	DESCRIPTION
-----	------	-------------

FIGURE 6.1: DESIGNATED HISTORIC ASSETS AND PROPOSED CONNECTION ROUTES - NORTH-WEST OF PLANNING APPLICATION AREA

DATE	SCALE	DRAWN	APPROVED
30/04/2026	1:65,000@A3	DS	LG
SHEET	REV	N	O
-	A		