


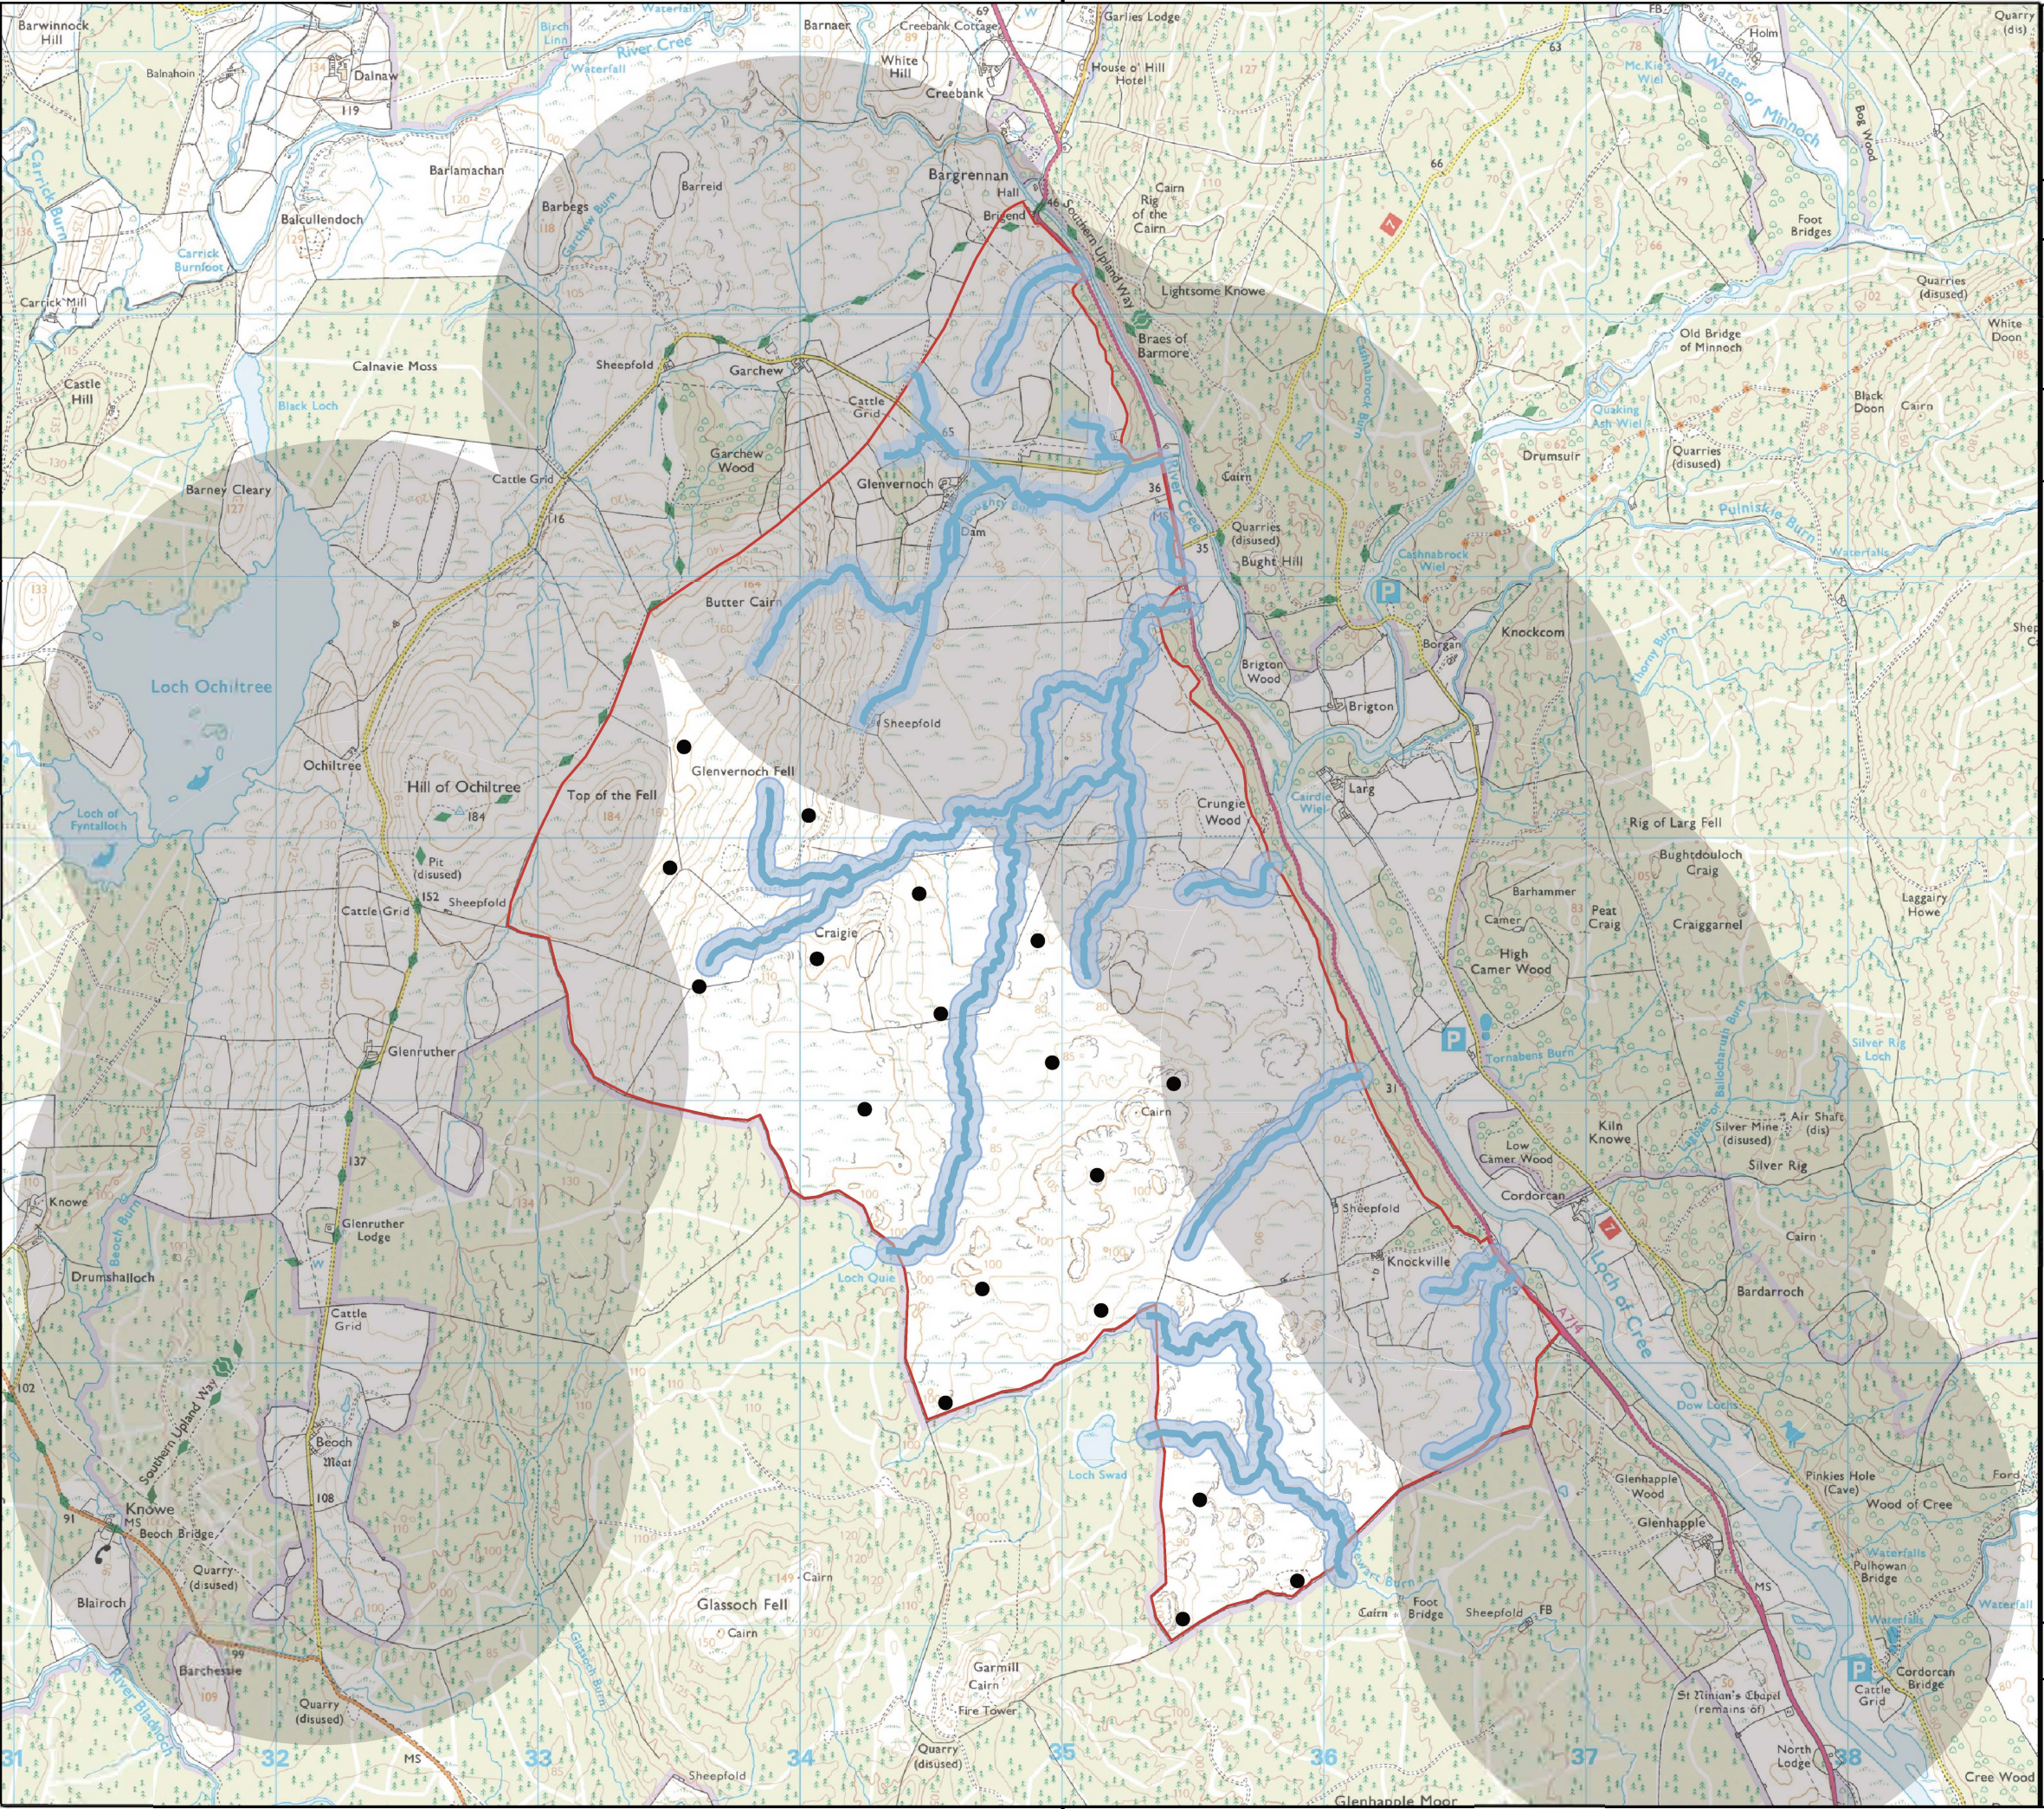

Glenvernoch Wind Farm

Office England:
4330 Park Approach
Leeds
LS15 8GB

Office North Scotland:
44 Elliot Street
Glasgow
G3 8DZ


Office South Scotland:
31 Dewar Place Lane
Edinburgh
EH3 8EF

www.energiekontor.co.uk

Figure 4.1: Design Iteration 1


Key:

- Planning Application Area
- Turbine Positions
- Residential Buffer
- Watercourses
- Watercourse Buffer

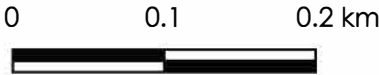

Drawn by: GO Scale: 1:25,000 @ A3 Date: May 2024

Digital map data reproduced by permission of Ordnance Survey on behalf of HMSO. © Crown Copyright and database right 2024

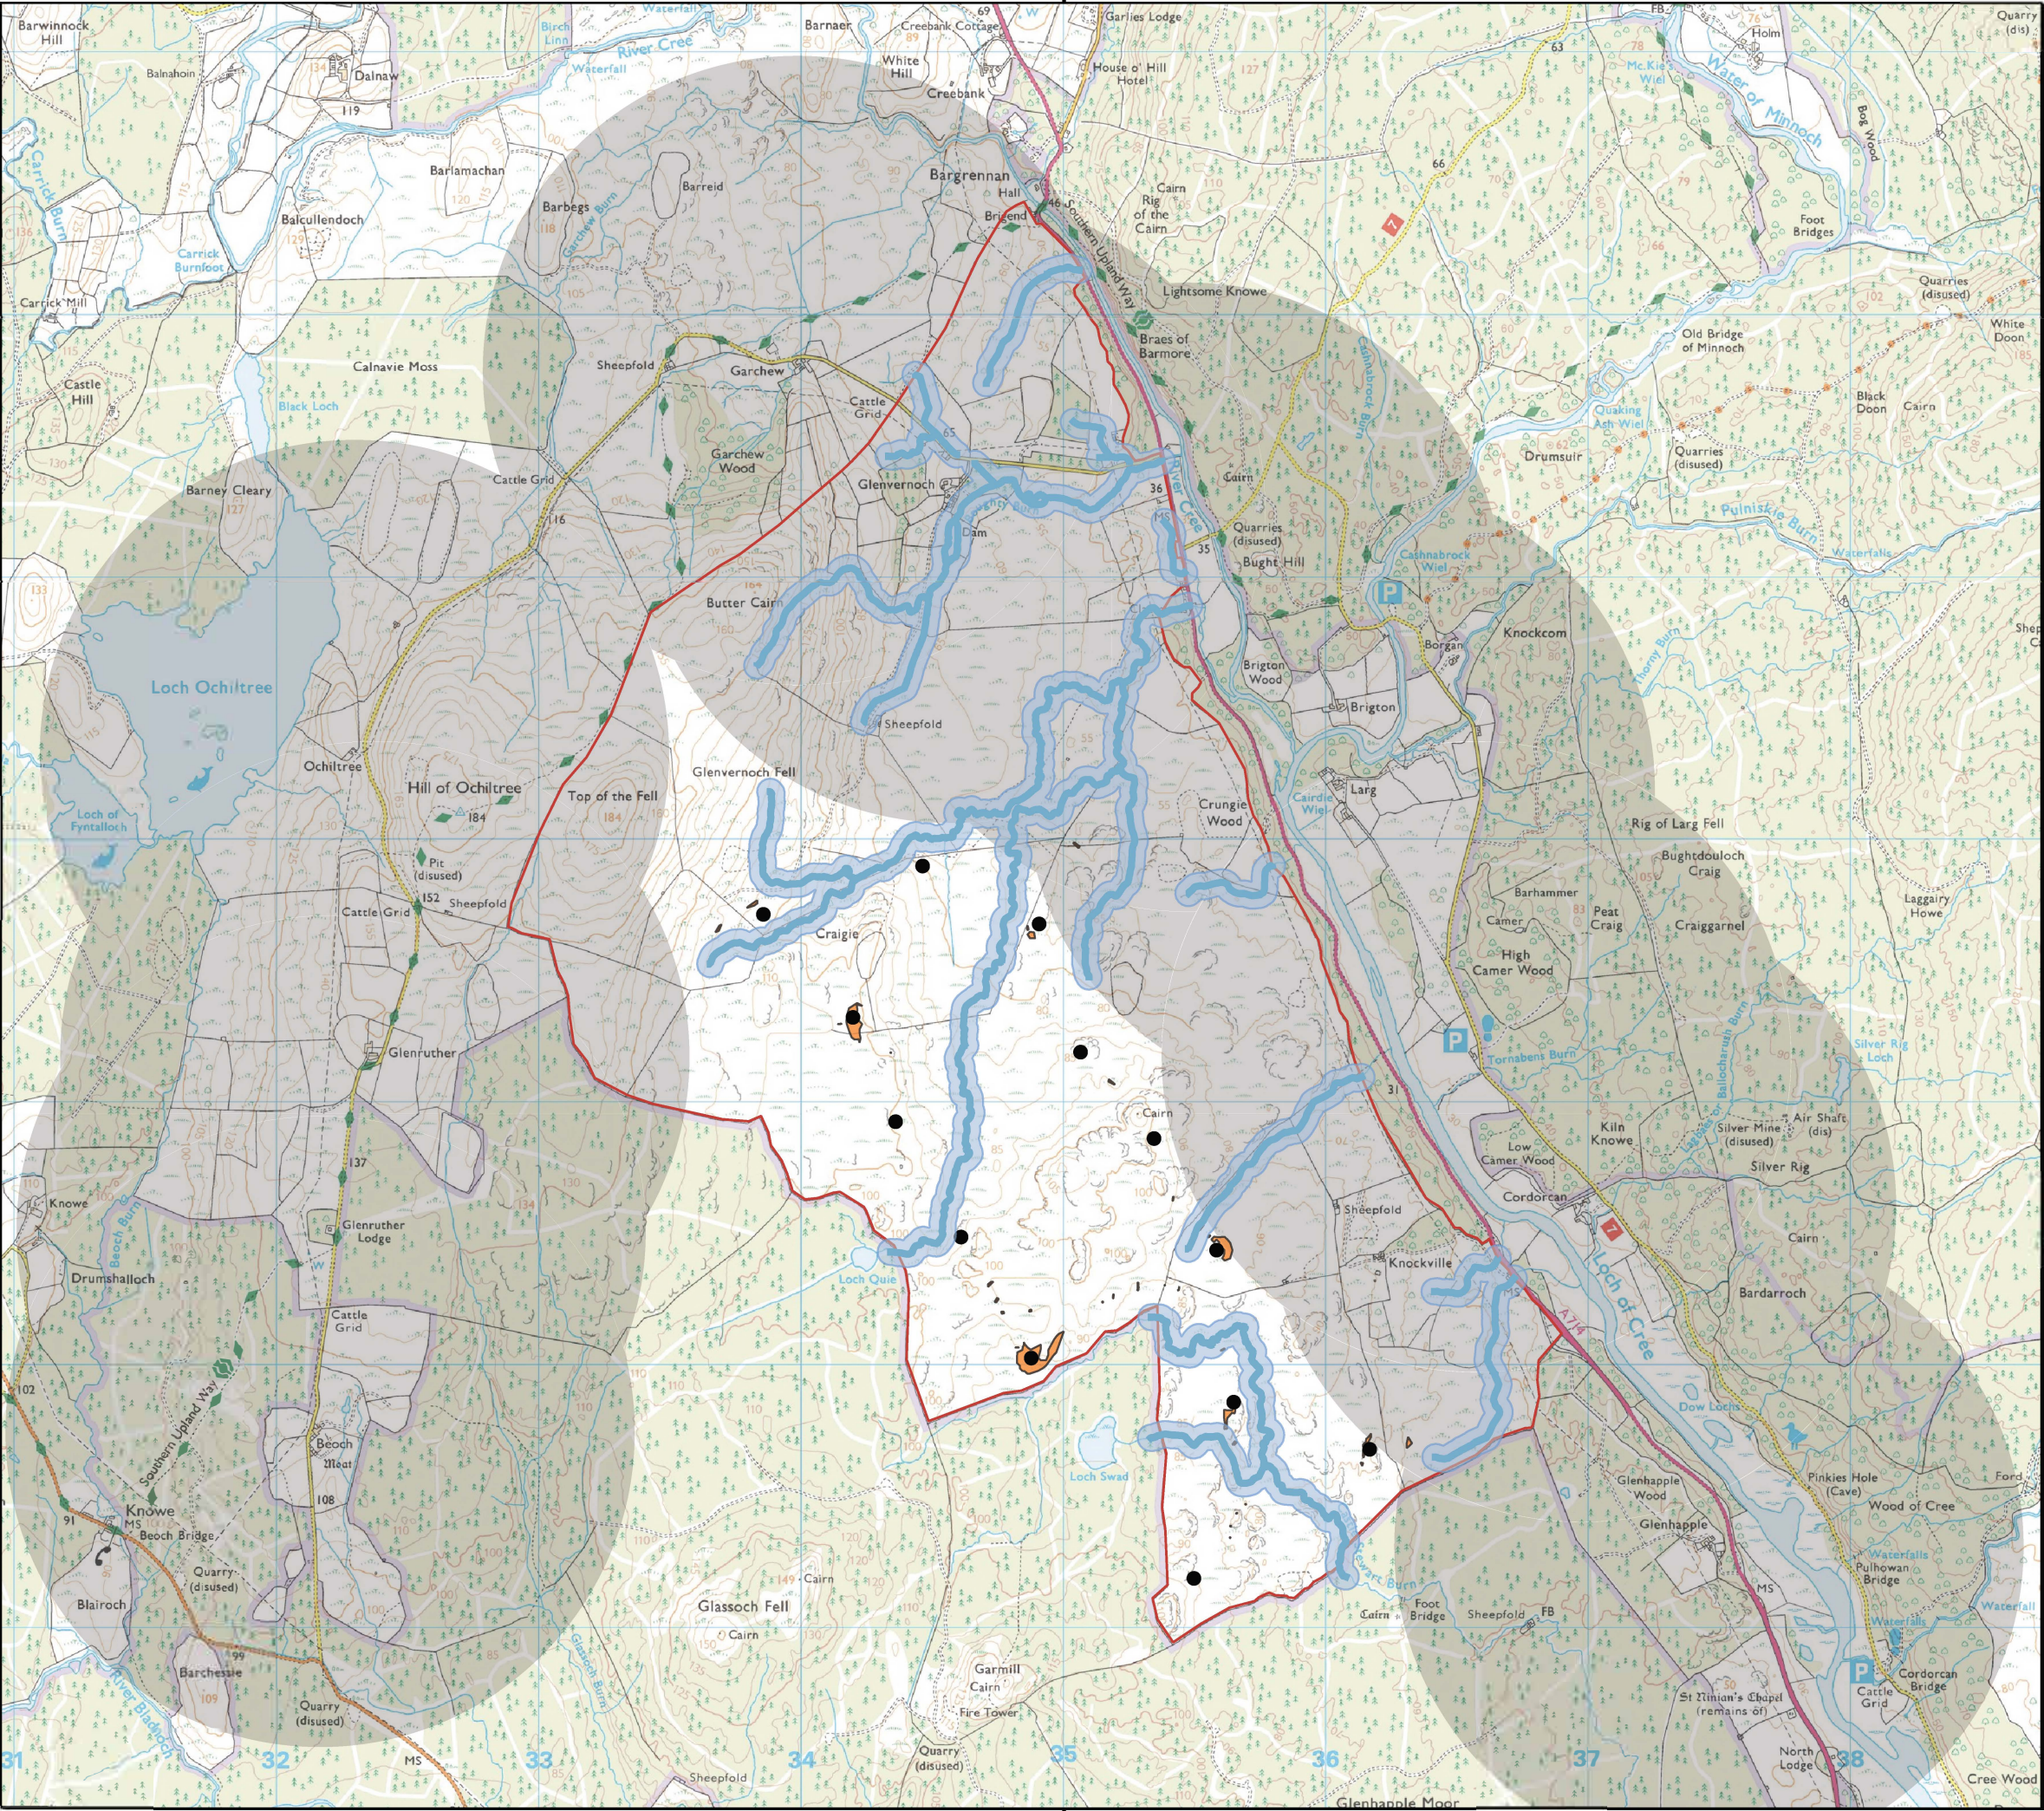

Glenvernoch Wind Farm

Office England:
4330 Park Approach
Leeds
LS15 8GB

Office North Scotland:
44 Elliot Street
Glasgow
G3 8DZ


Office South Scotland:
31 Dewar Place Lane
Edinburgh
EH3 8EF

www.energiekontor.co.uk

Figure 4.2: Design Iteration 2


Key:

- Planning Application Area
- Turbine Positions
- Residential Buffer
- Watercourses
- Watercourse Buffer
- 1m + Peat Depth

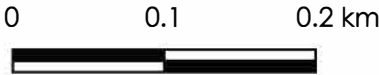

Drawn by: GO Scale: 1:25,000 @ A3 Date: May 2024

Digital map data reproduced by permission of Ordnance Survey on behalf of HMSO. © Crown Copyright and database right 2024

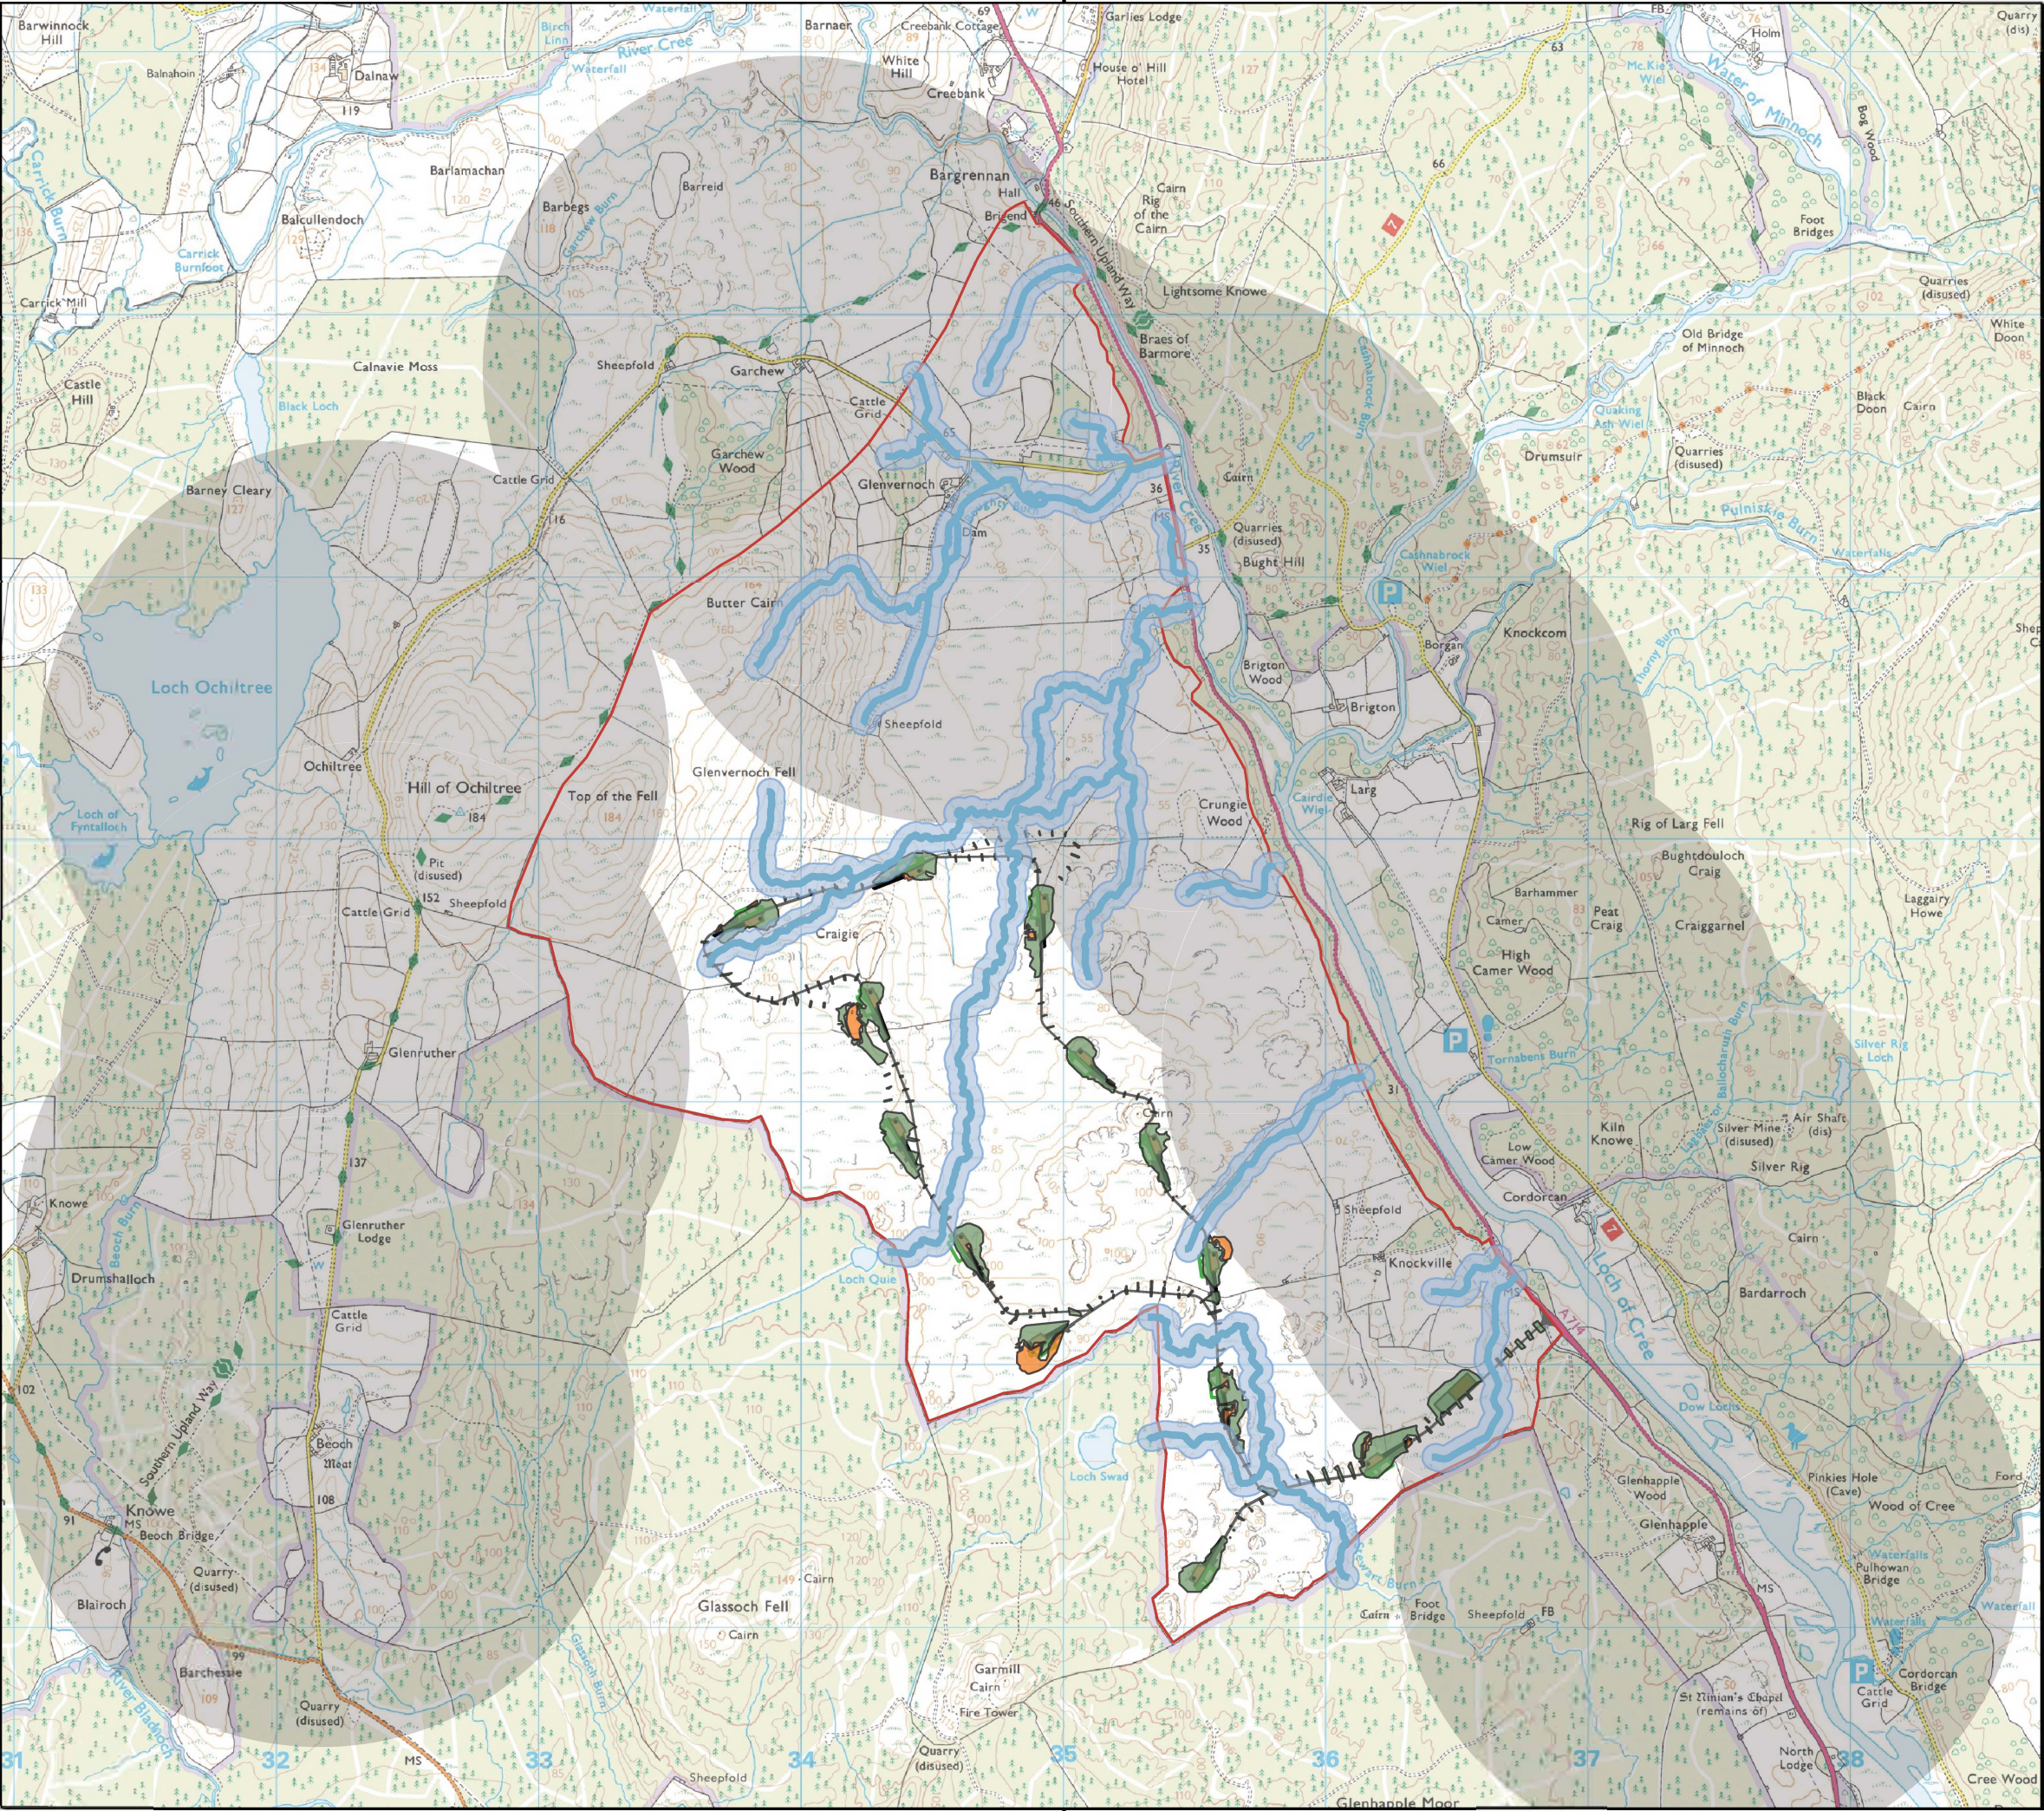

Glenvernoch Wind Farm

Office England:
4330 Park Approach
Leeds
LS15 8GB

Office North Scotland:
44 Elliot Street
Glasgow
G3 8DZ

Office South Scotland:
31 Dewar Place Lane
Edinburgh
EH3 8EF

www.energiekontor.co.uk

Figure 4.3: Design Iteration 3

- Key:
- Planning Application Area
 - Turbine Positions
 - Residential Buffer
 - Watercourses
 - Watercourse Buffer
 - 0.01 - 0.99m Peat Depth
 - 1m + Peat Depth

0 0.1 0.2 km



Drawn by: GO Scale: 1:25,000 @ A3 Date: May 2024

Digital map data reproduced by permission of Ordnance Survey on behalf of HMSO. © Crown Copyright and database right 2024