


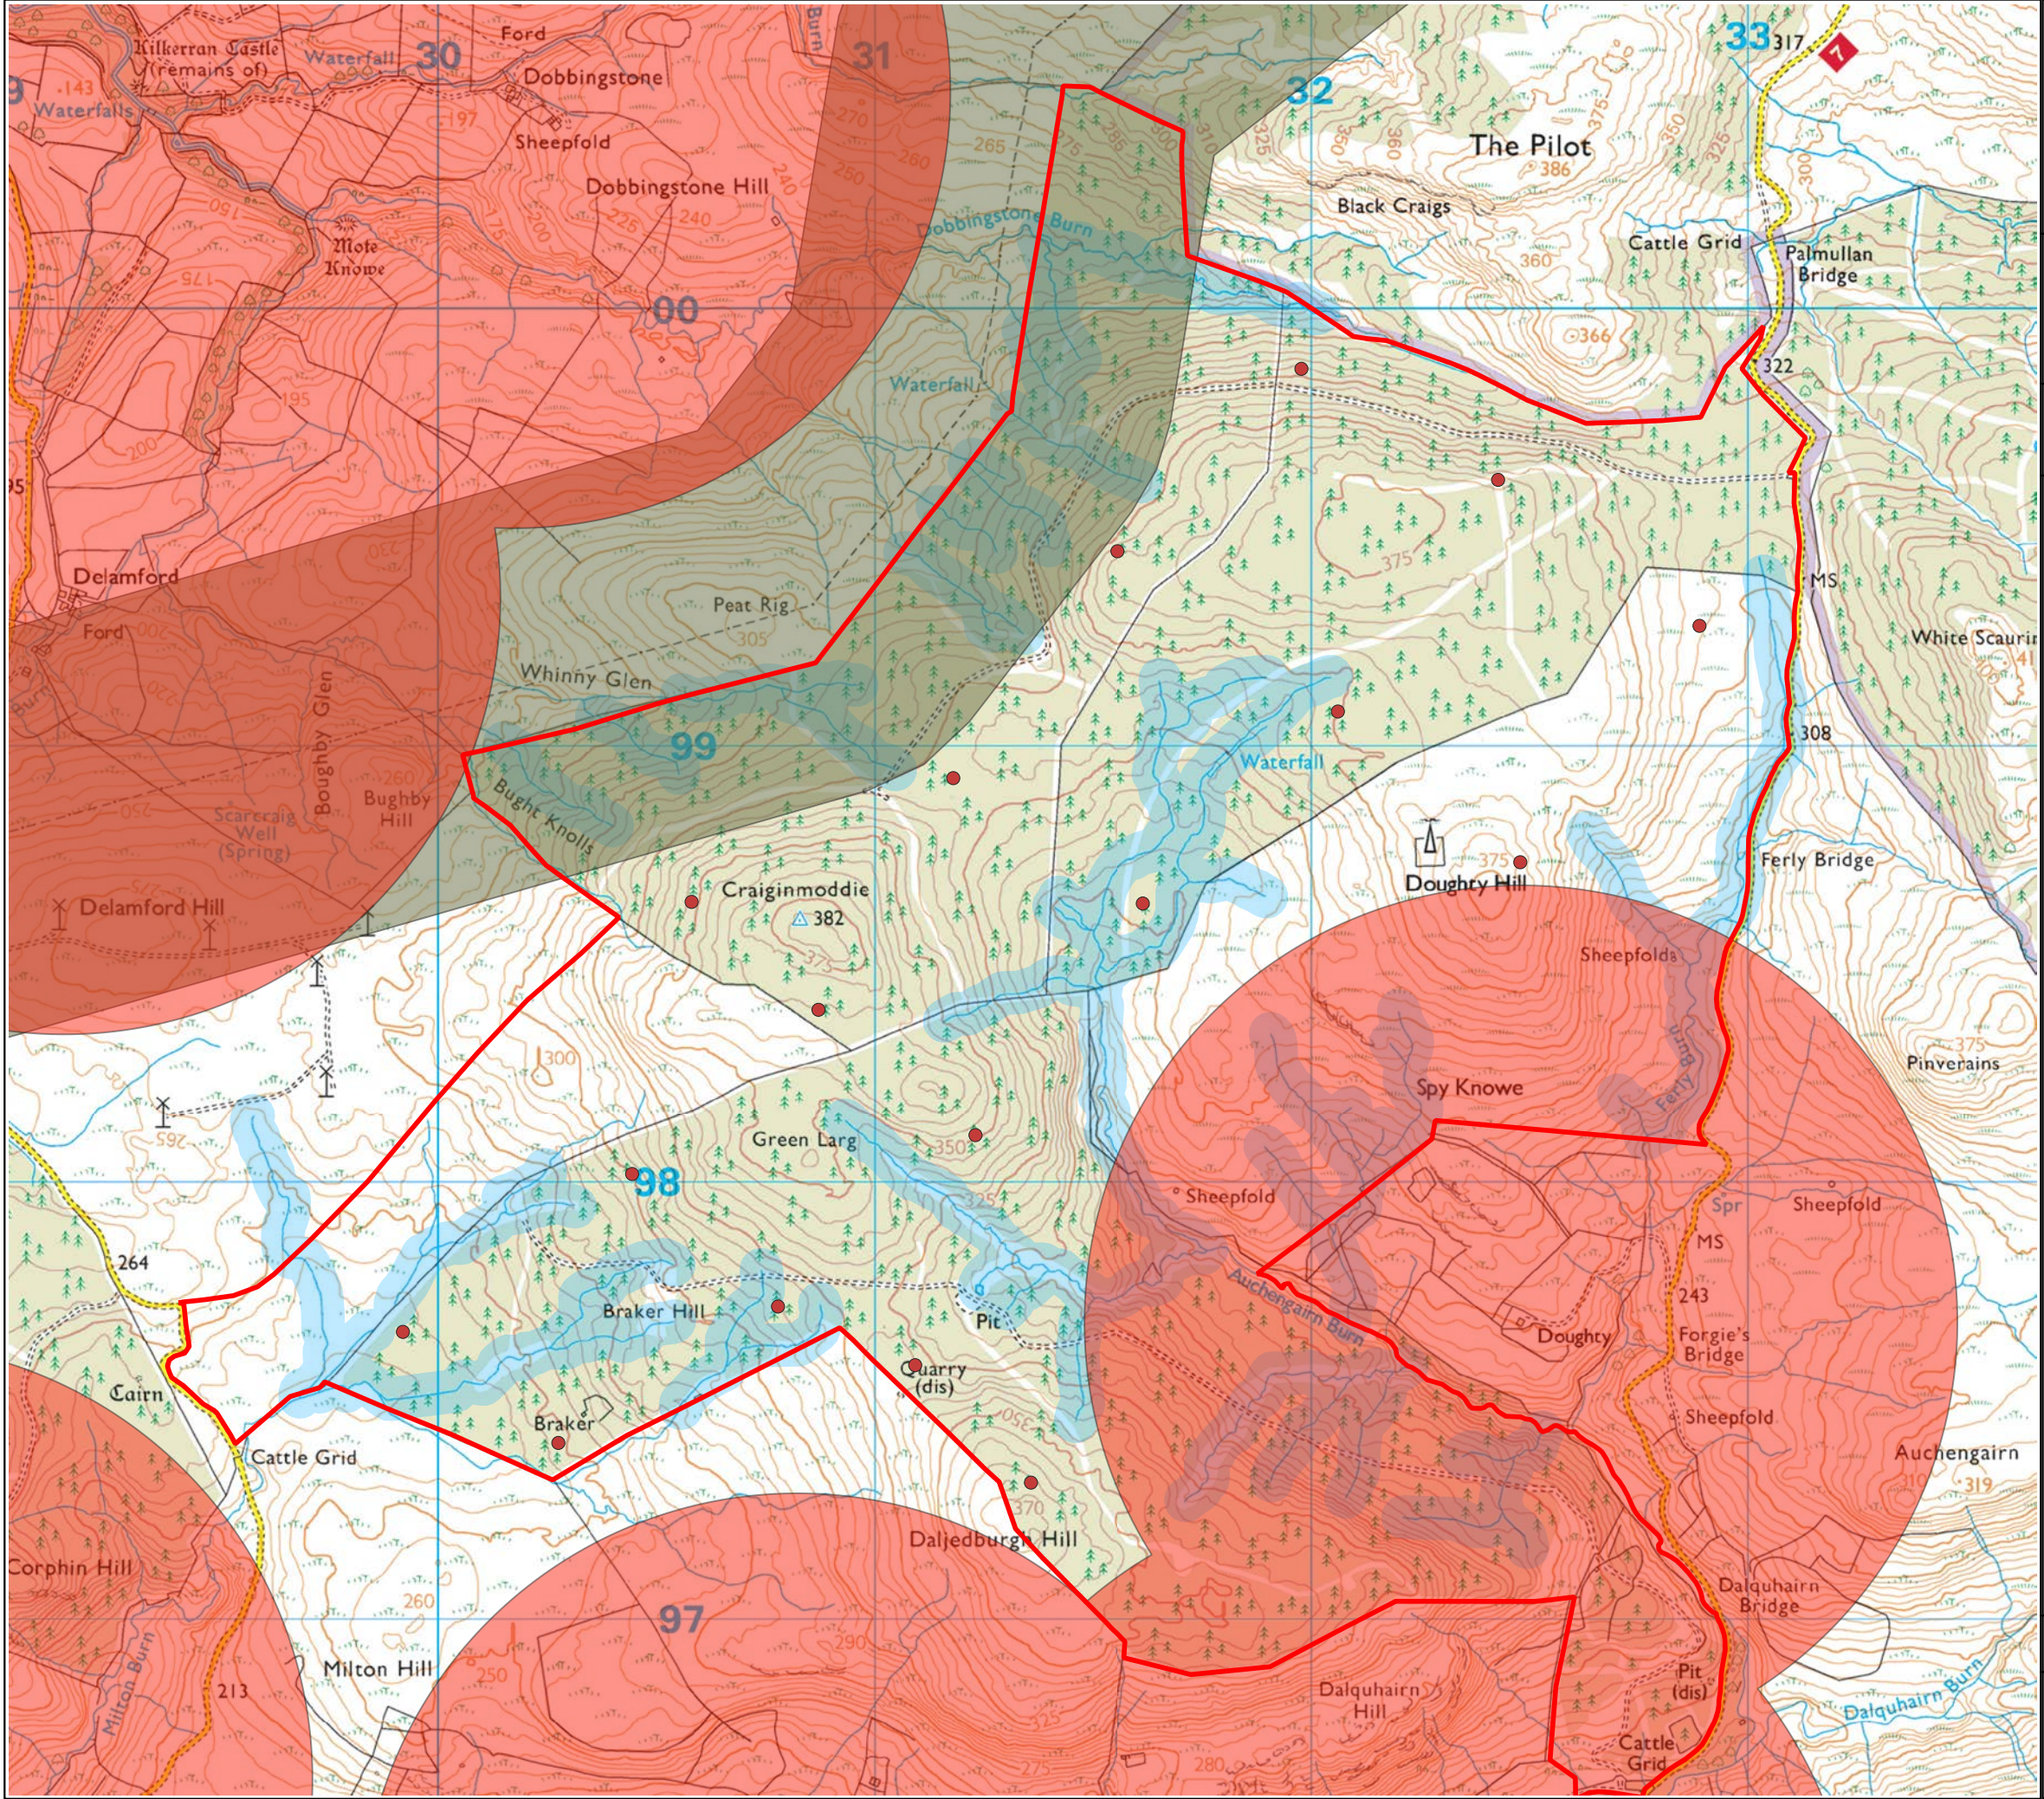

Craiginmoddie Wind Farm

Office England:
4330 Park Approach
Leeds
LS15 8GB
T:+44 (0)113 204 4850


Offices Scotland:
11 Somerset Place
Glasgow, G3 7JT
T:+44 (0)141 354 6544

31 Dewar Place Lane
Edinburgh EH3 8EF
T:+44 (0)131 600 0850

www.energiekontor.co.uk


Figure 4.1 First Design Iteration

- Key:**
- Turbine Positions
 - Residential Buffer (1km)
 - Watercourse Buffer (50m)
 - Grid buffer

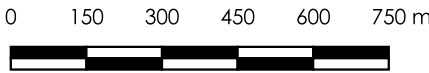

Drawn by: MB Scale:1:15,000 @ A3 Date: 18/12/2020

Digital map data reproduced by permission of Ordnance Survey on behalf of HMSO. © Crown Copyright and database right 2020. Ordnance Survey Licence Number: 0100031673

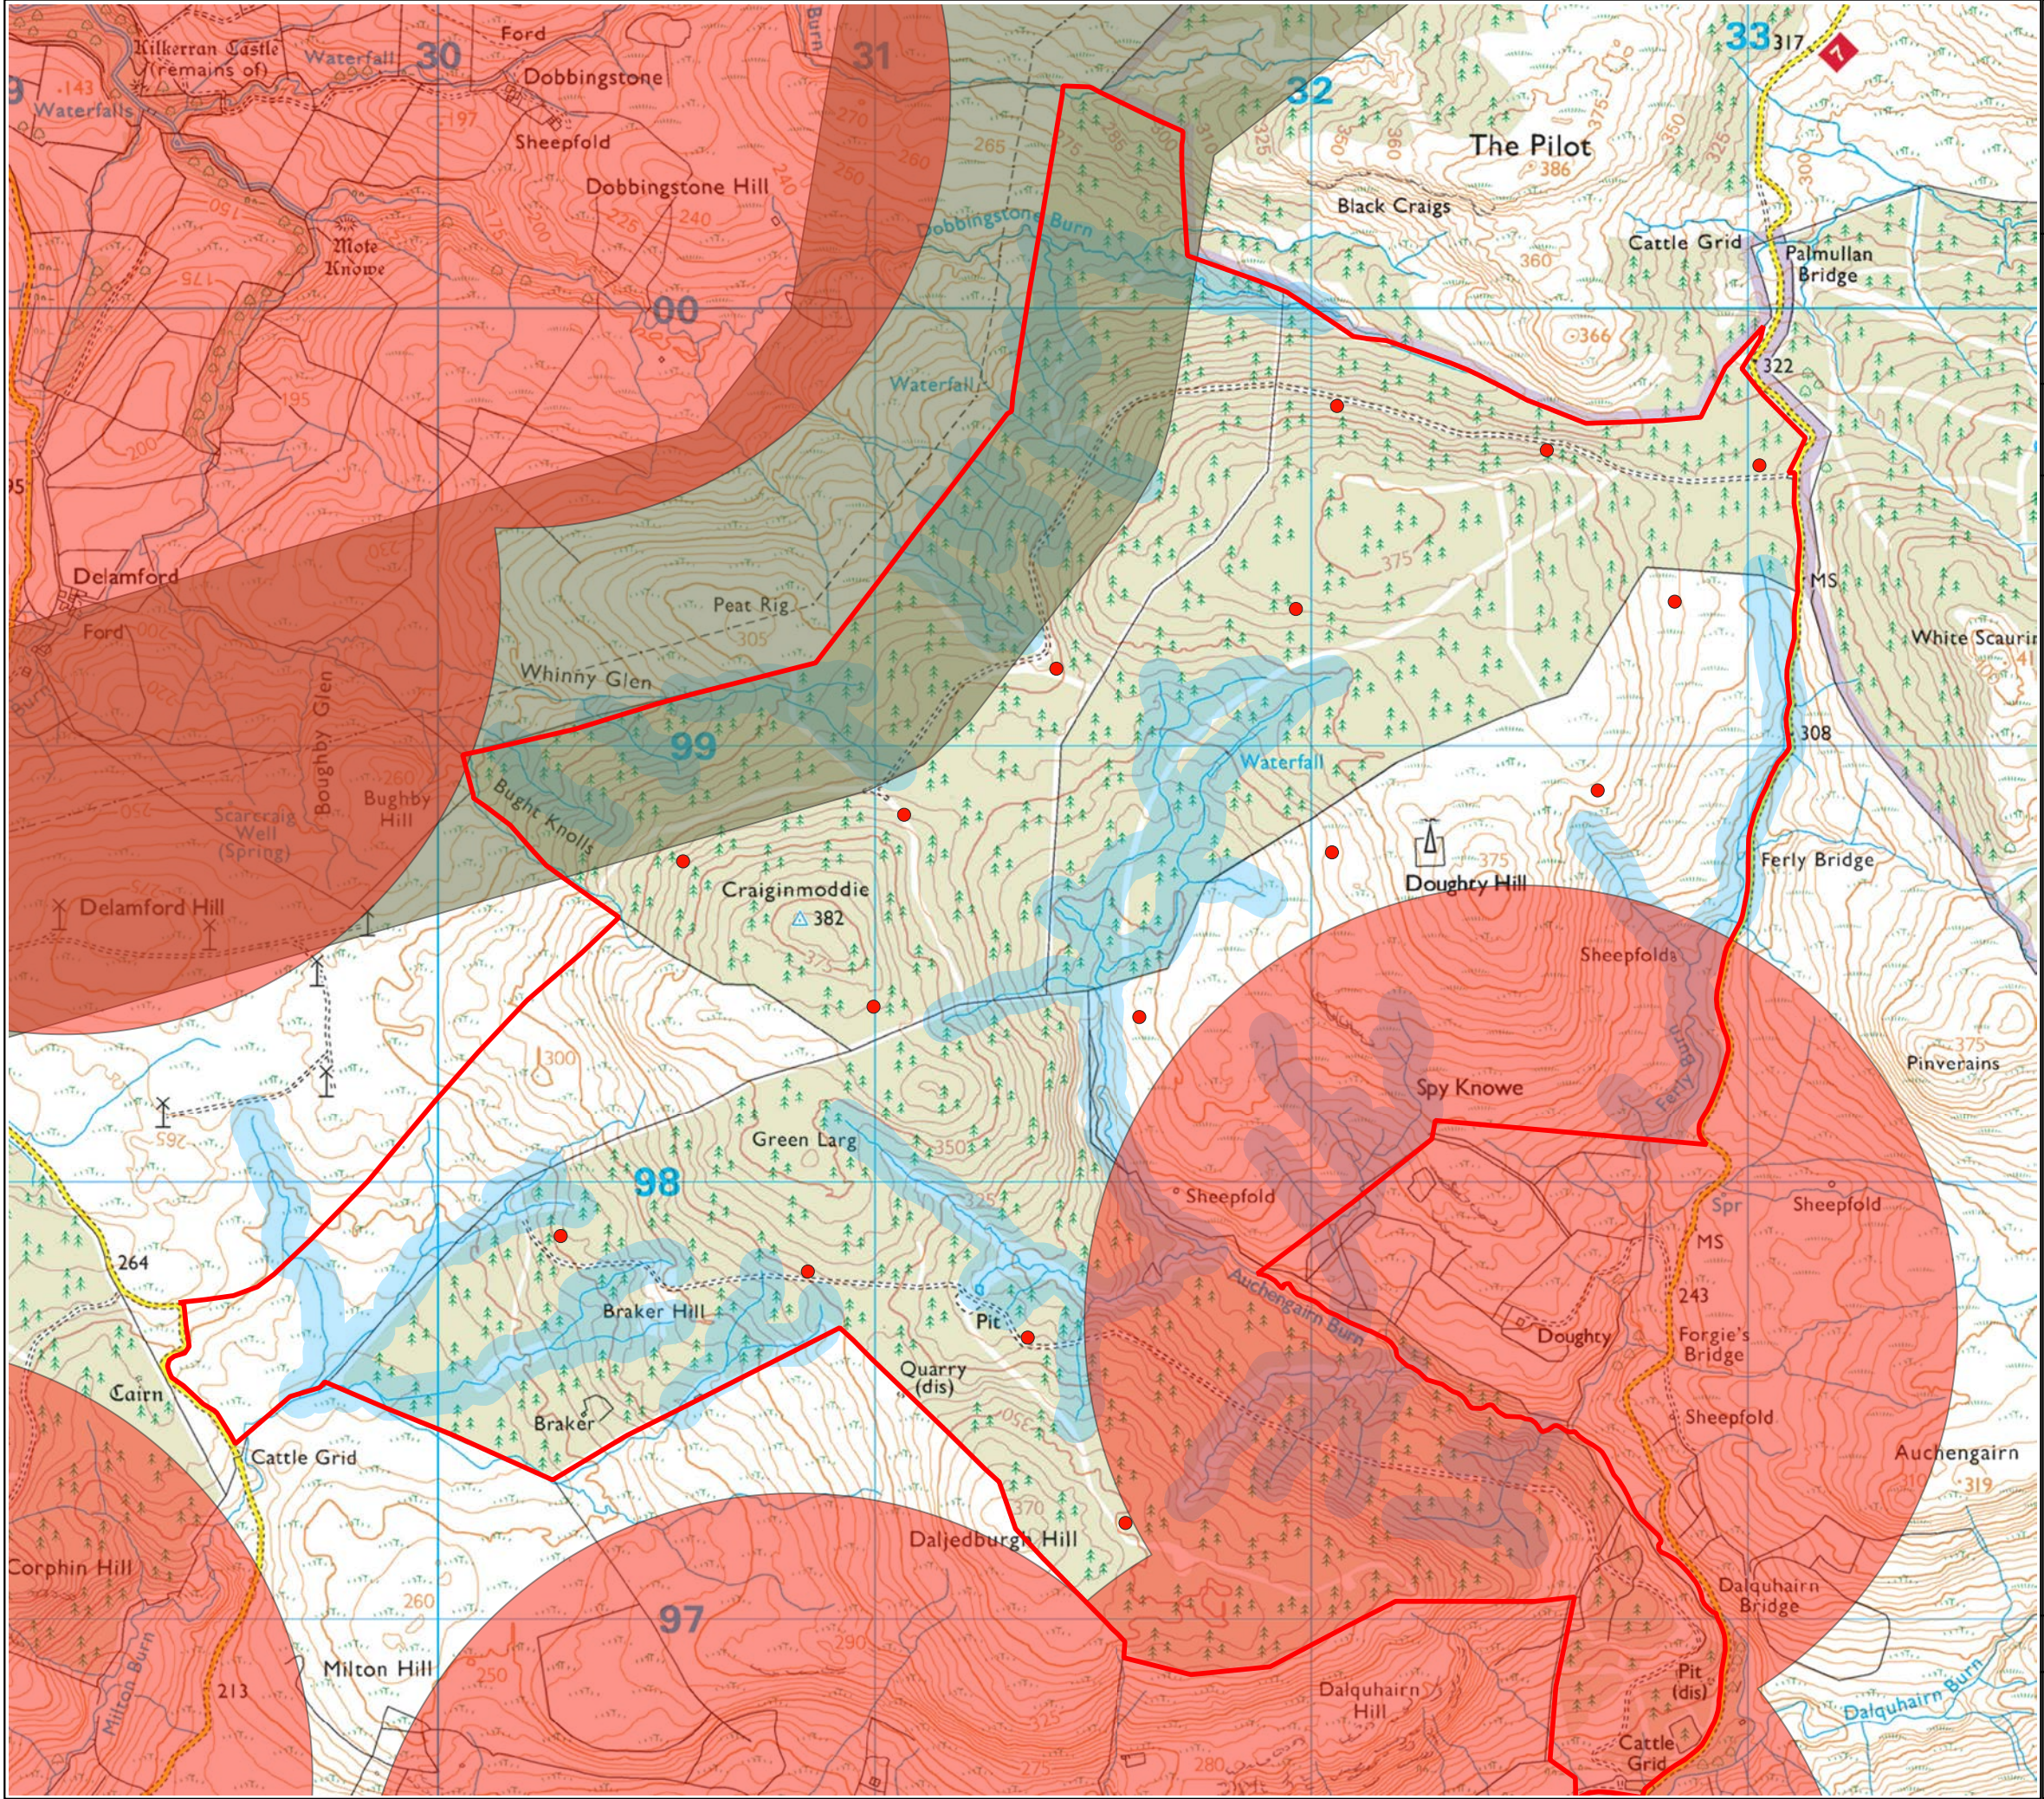

Craiginmoddie Wind Farm

Office England: 4330 Park Approach Leeds LS15 8GB	Offices Scotland: 11 Somerset Place Glasgow, G3 7JT T:+44 (0)141 354 6544	31 Dewar Place Lane Edinburgh EH3 8EF T:+44 (0)131 600 0850
--	--	---

www.energiekontor.co.uk


Figure 4.2 Second Design Iteration

- Key:**
- Turbine Positions
 - Residential Buffer (1km)
 - Watercourse Buffer (50m)
 - Grid buffer



Drawn by: MB Scale:1:15,000 @ A3 Date: 18/12/2020

Digital map data reproduced by permission of Ordnance Survey on behalf of HMSO. © Crown Copyright and database right 2020. Ordnance Survey Licence Number: 0100031673

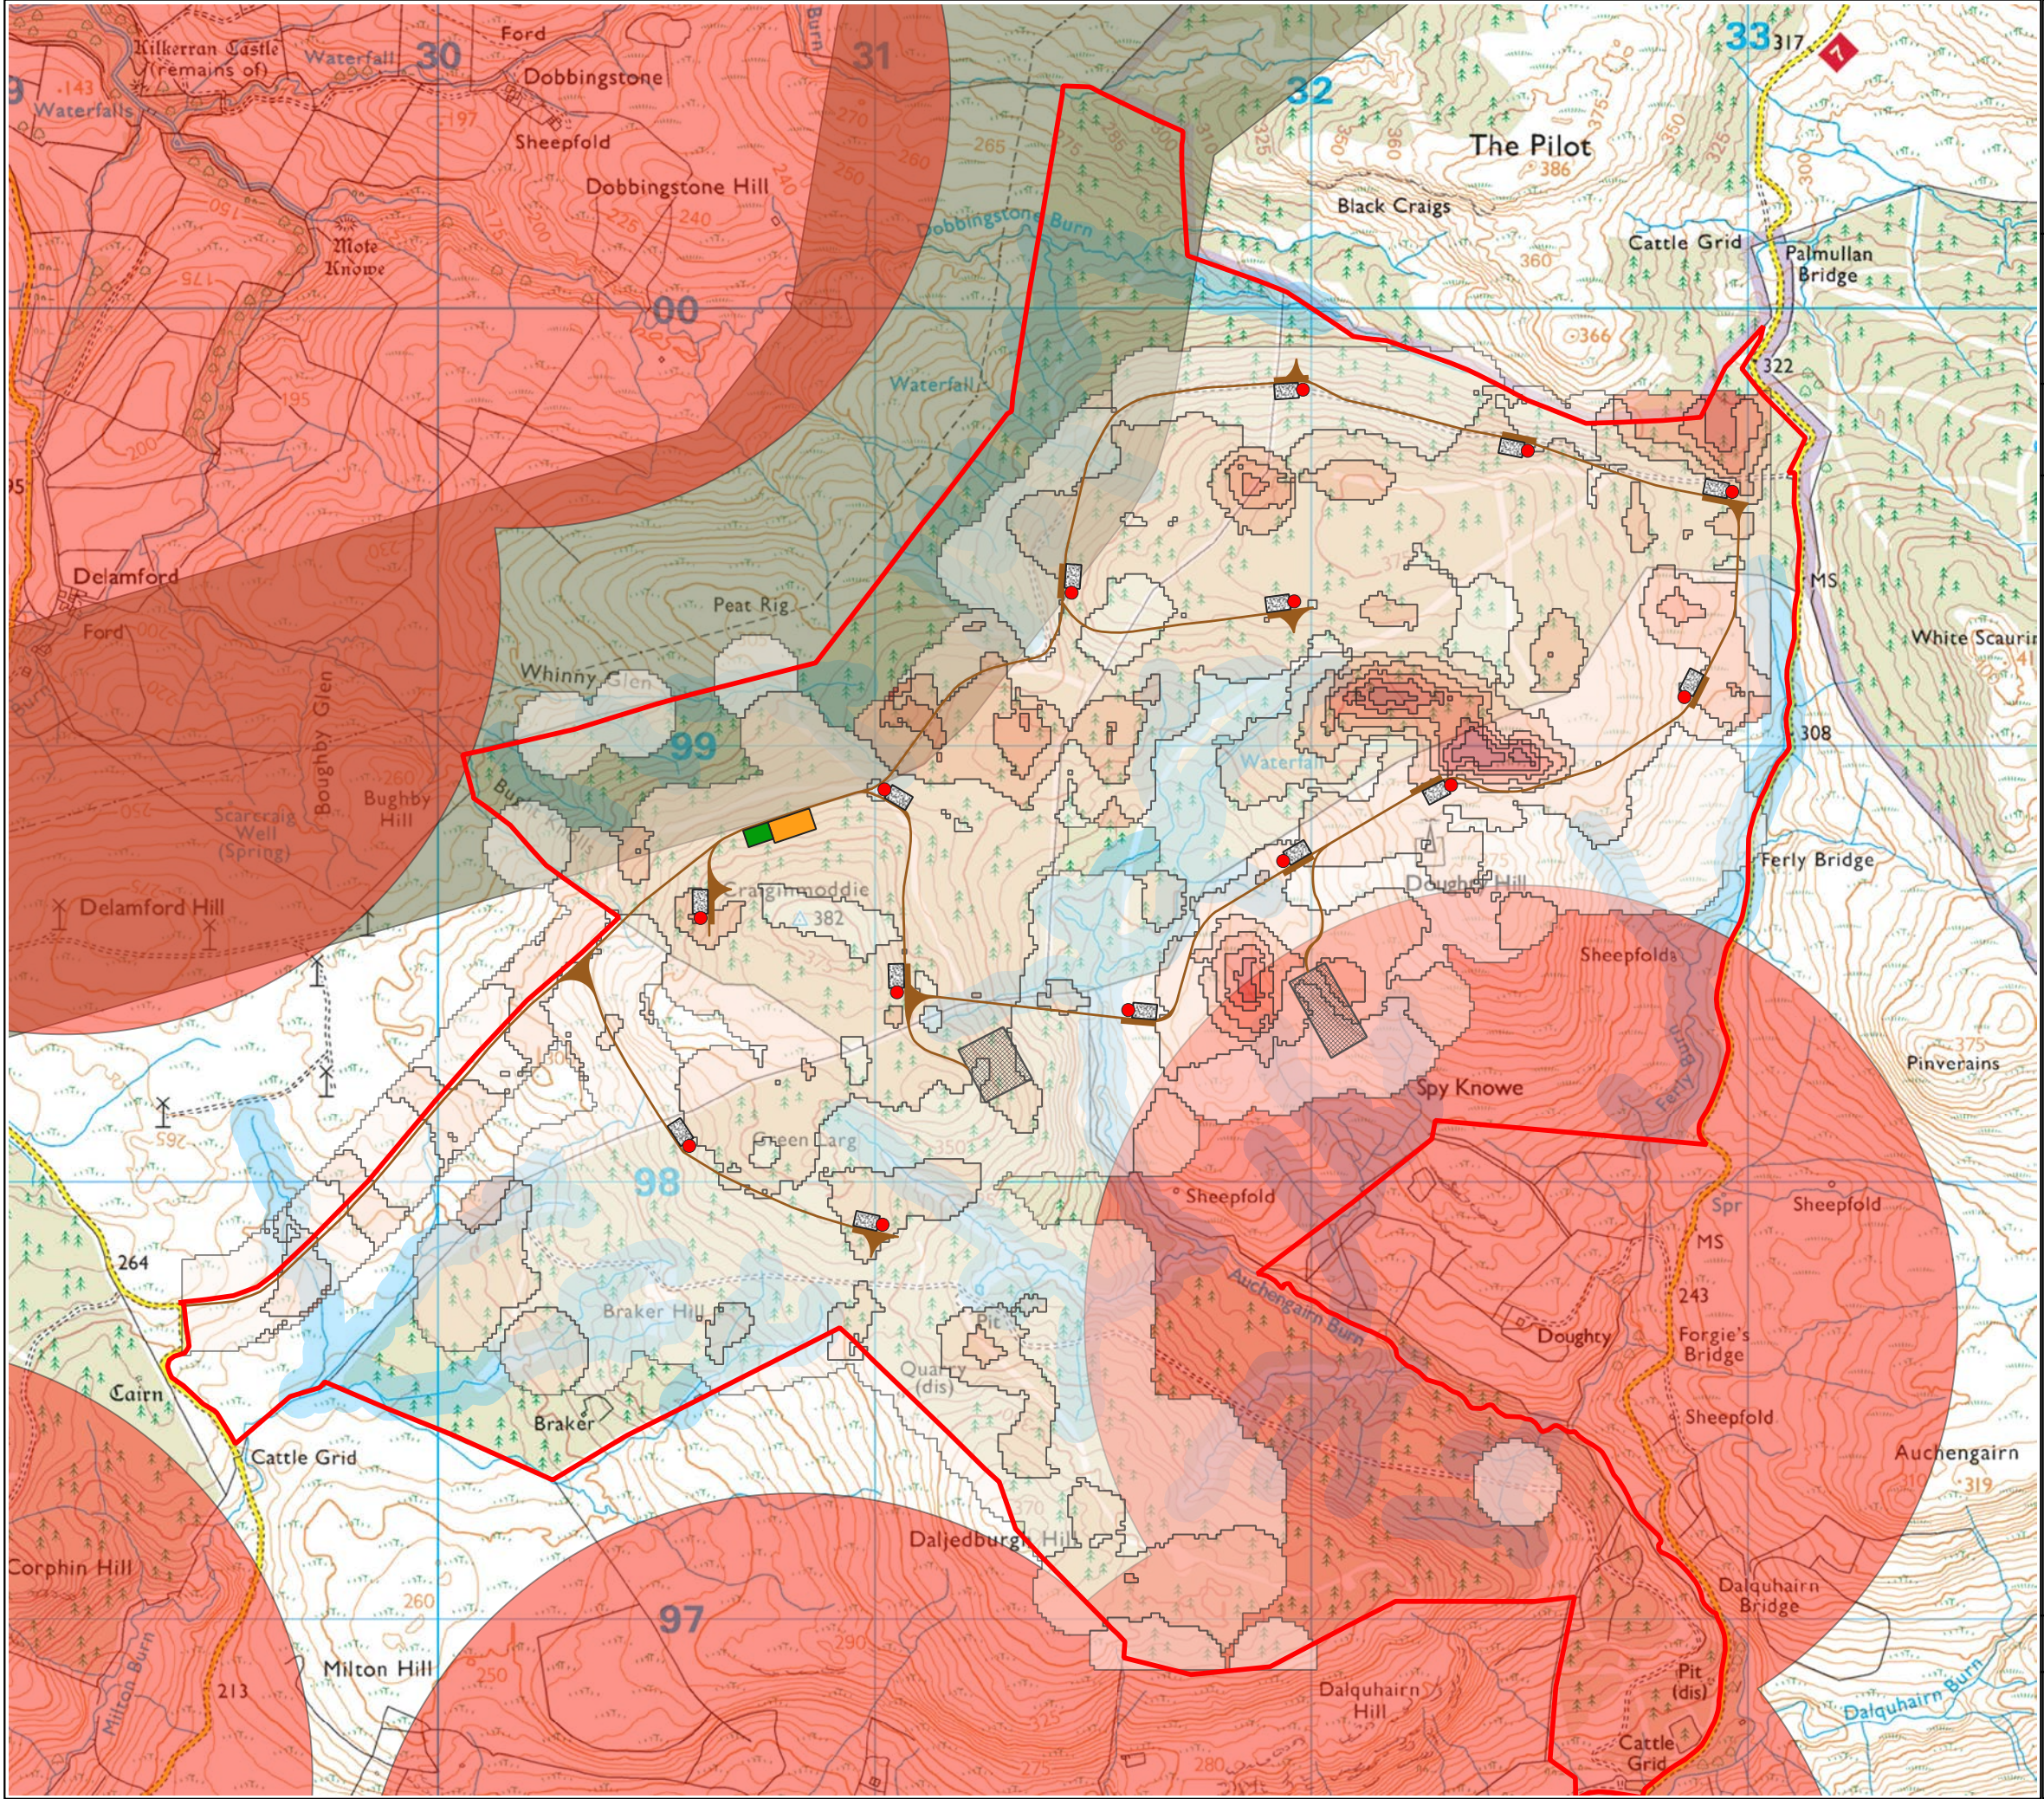

Craiginmoddie Wind Farm


Office England:
4330 Park Approach
Leeds
LS15 8GB
T:+44 (0)113 204 4850

Offices Scotland:
11 Somerset Place
Glasgow, G3 7JT
31 Dewar Place Lane
Edinburgh EH3 8EF
T:+44 (0)141 354 6544
T:+44 (0)131 600 0850

www.energiekontor.co.uk

Figure 4.3 Third Design Iteration

- Key:**
- Turbine Positions
 - Residential Buffer (1km)
 - Watercourse Buffer (50m)
 - Grid buffer
- Peat Depth**
- <=0.5
 - >0.5 - <=1
 - >1 - <=1.5
 - >1.5 - <=2.0
 - >2.0 - <=2.5
 - >2.5 - <=3.0
 - >3.0

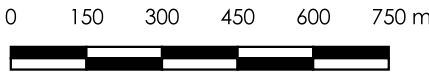

Drawn by: MB Scale:1:15,000 @ A3 Date: 18/12/2020

Digital map data reproduced by permission of Ordnance Survey on behalf of HMSO. © Crown Copyright and database right 2020. Ordnance Survey Licence Number: 0100031673