


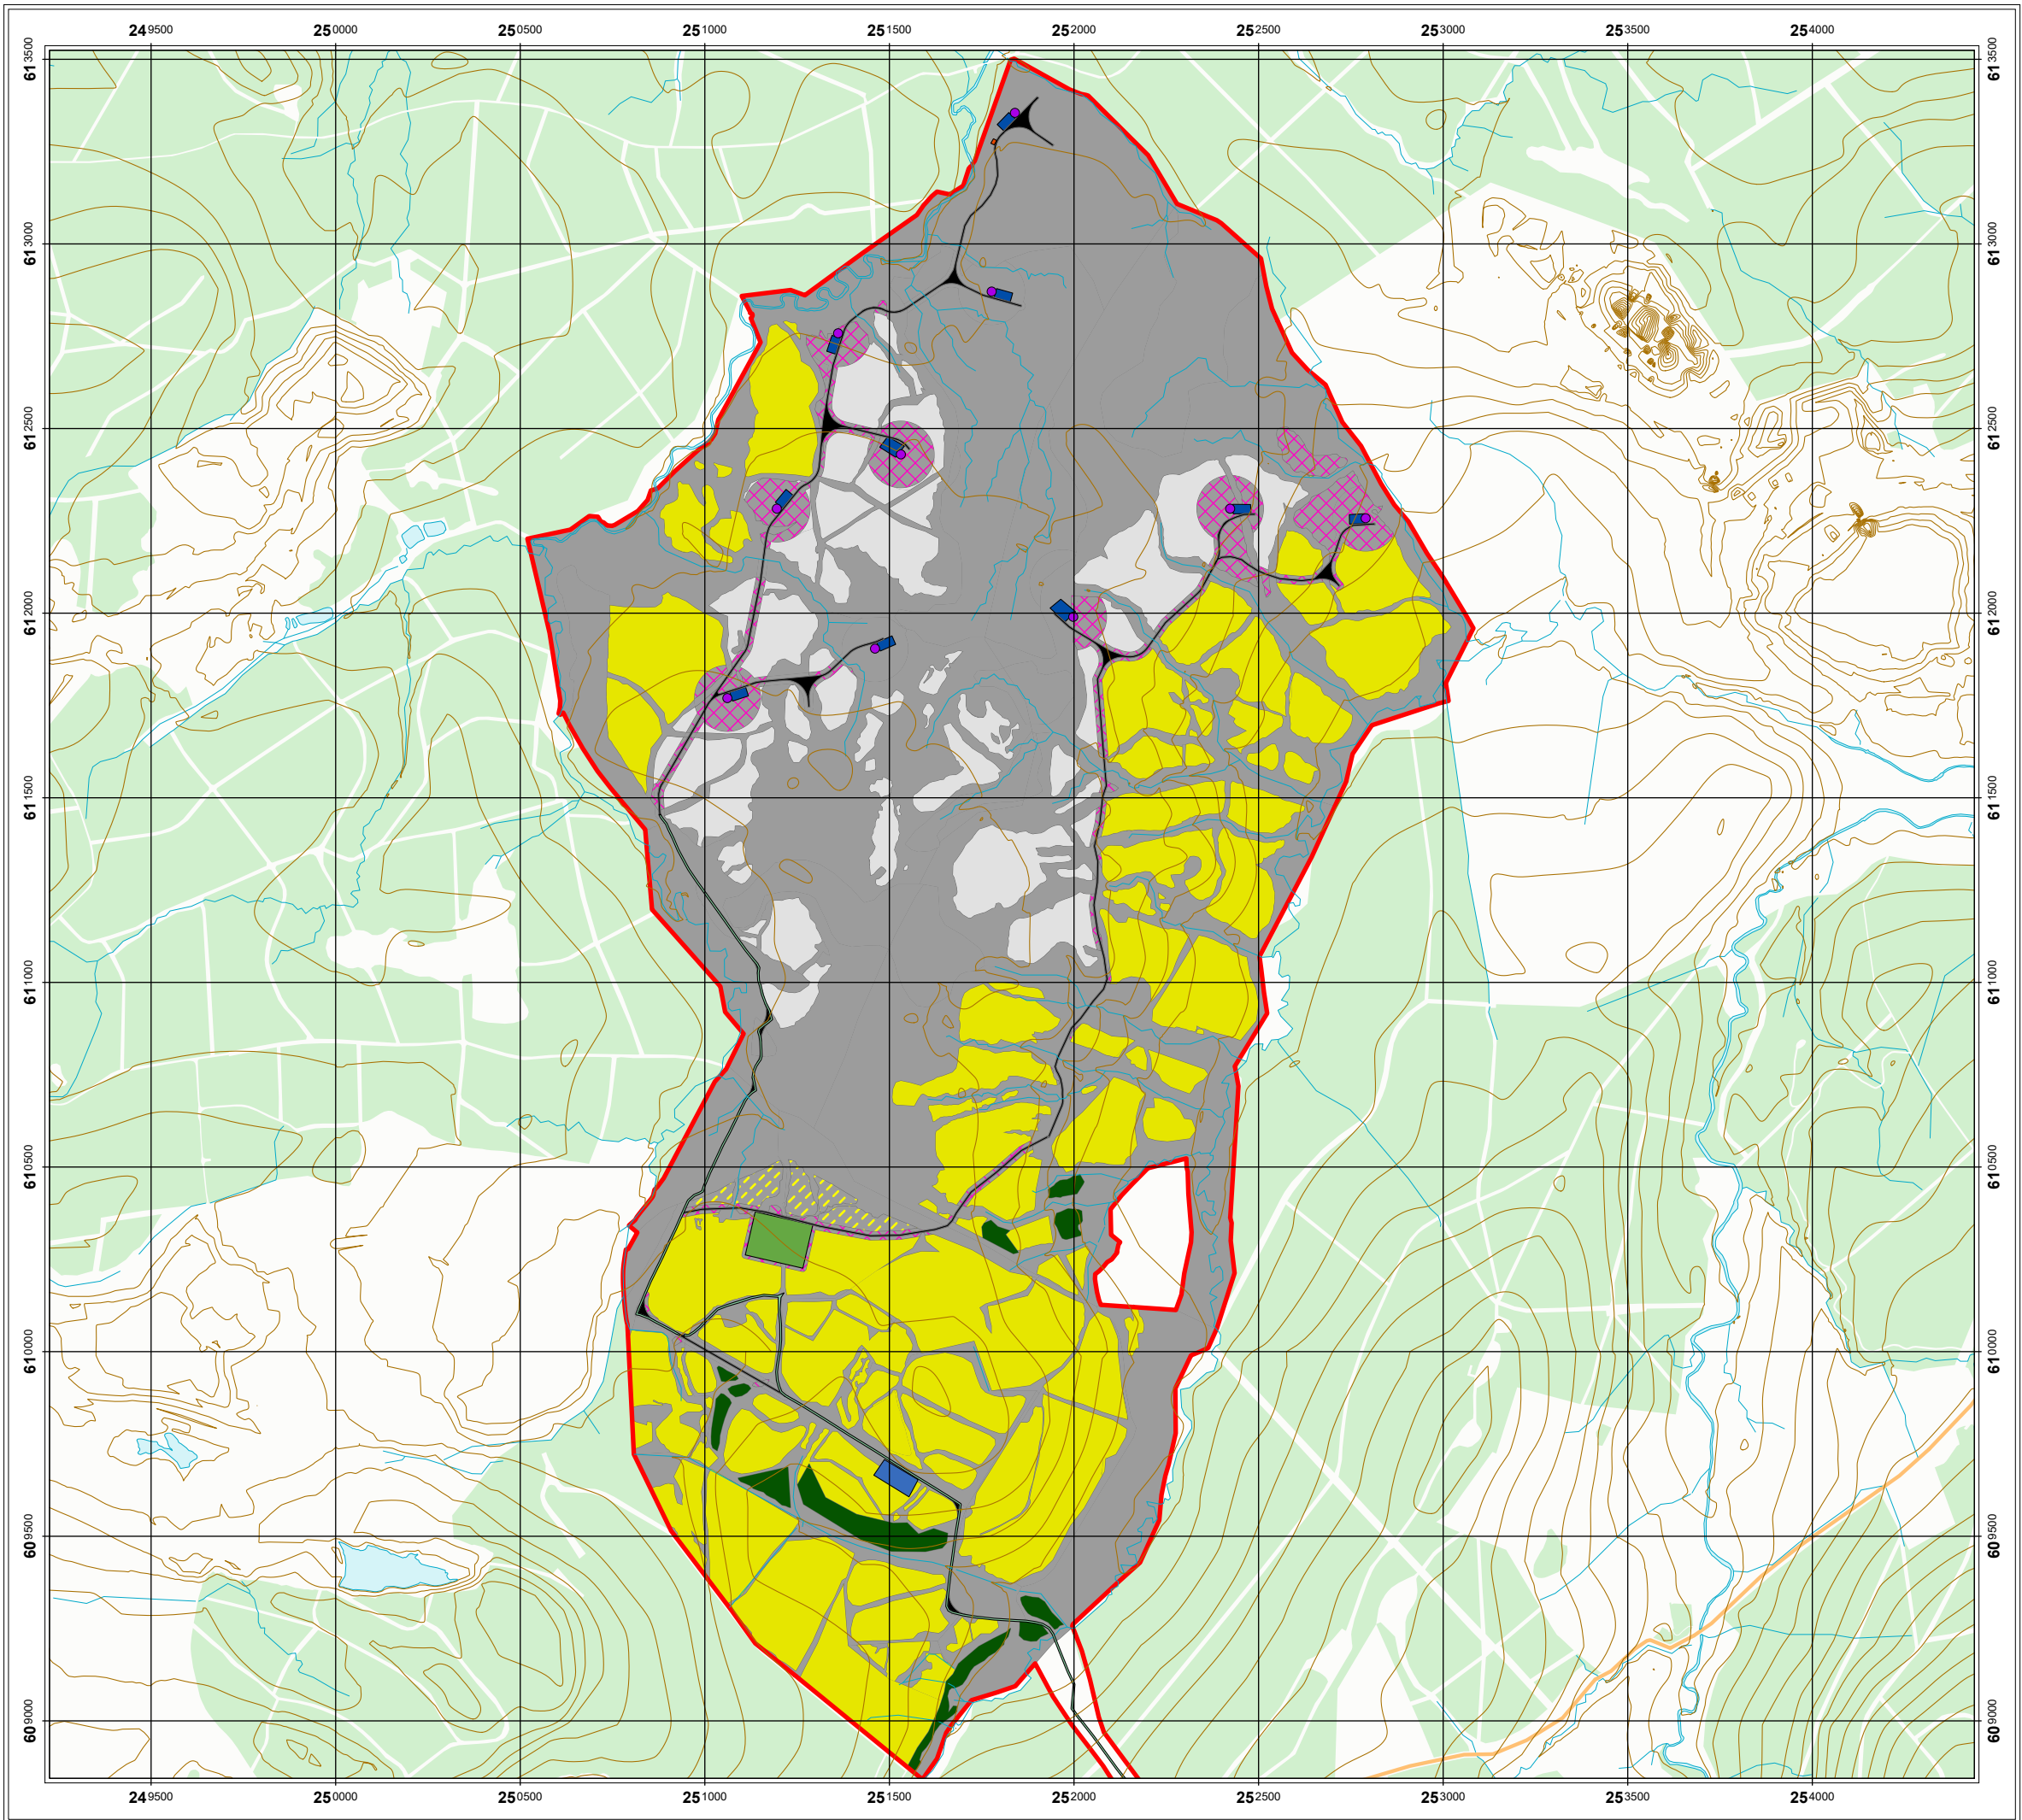


Figure 5.2
Over Hill Wind Farm
Wind Farm Restock Plan
FEI Revision

Author: James Anderson
Date: 14/03/2018
Scale 1:17,500

- Legend**
- Mixed broadleaves
 - Mixed conifer
 - Respacing for habitat management
 - Open ground
 - Wind farm open ground
 - Habitat management area
- Wind Farm Infrastructure**
- Turbine
 - Existing Upgraded Track
 - Substation
 - Site Boundary
 - New Track
 - Crane Pad
 - Construction Compound
 - Borrow Pit Area

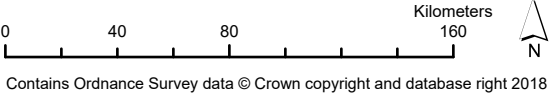

DGA Forestry LLP
Lochanheadwood
Lochanhead
Dumfries
DG2 8JB
Tel: 01387 730634
Email: mail@dga-forestry.co.uk

