


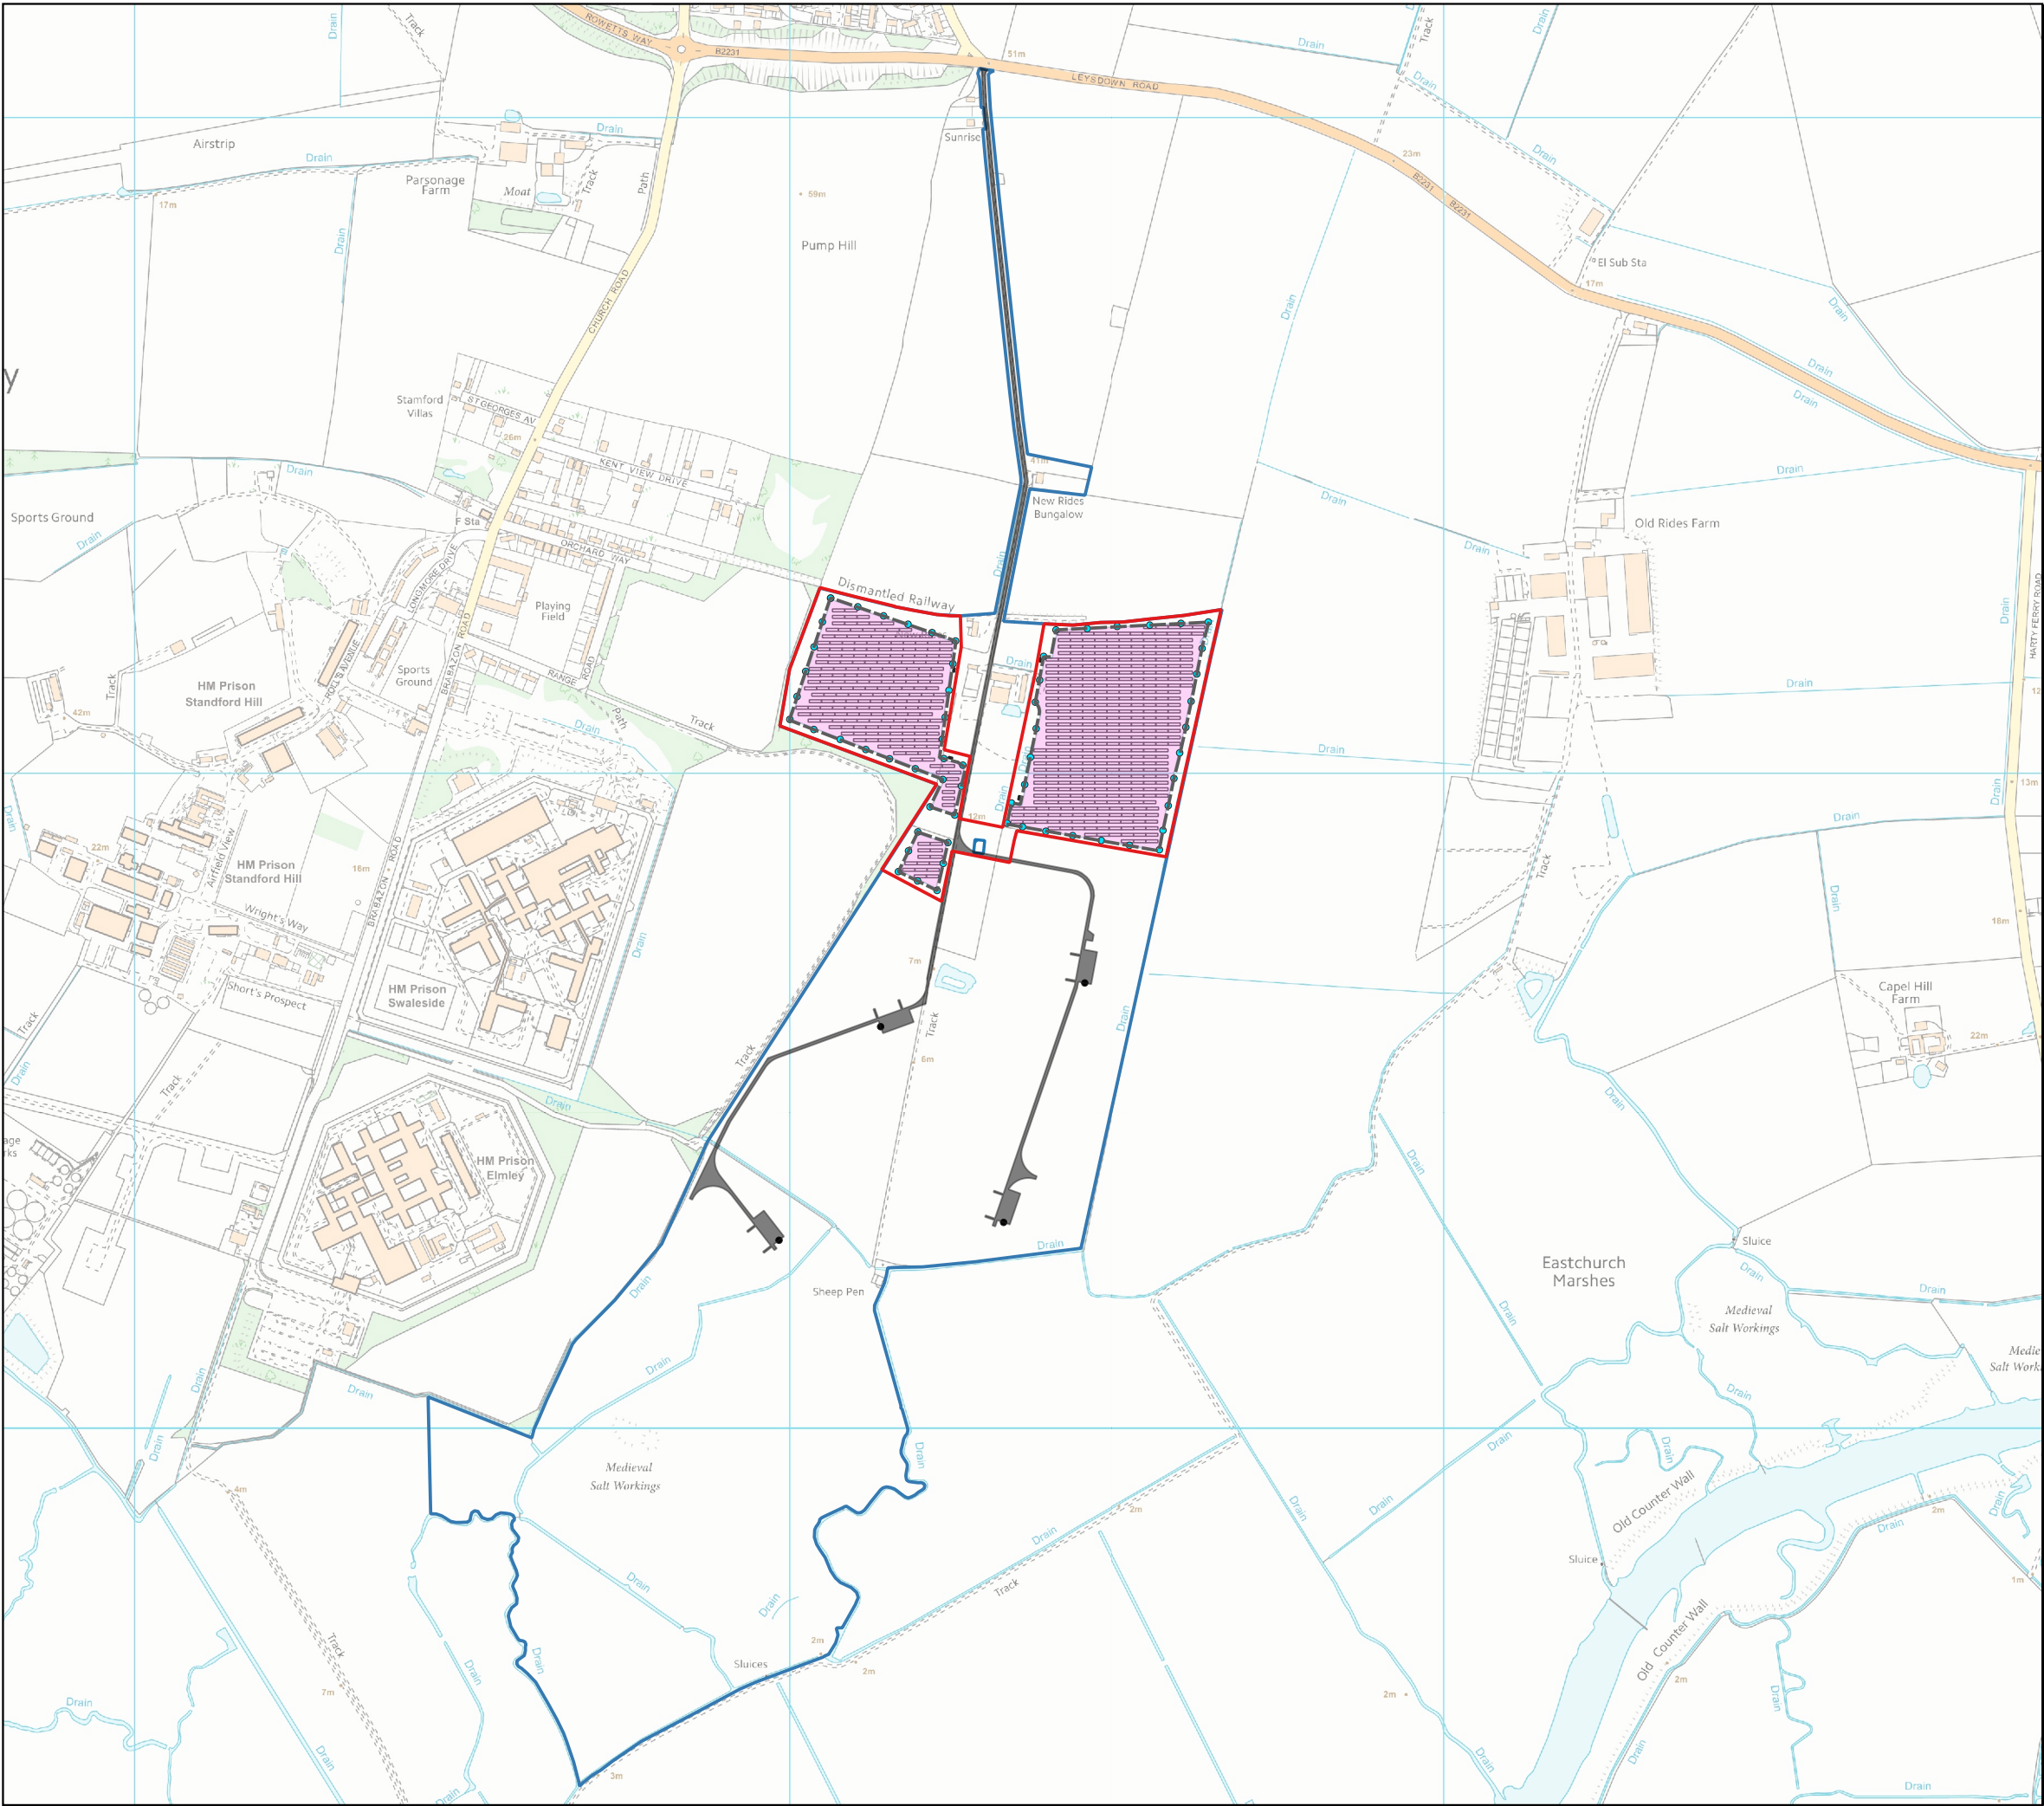


New Rides Solar

Office England: 4330 Park Approach Leeds LS15 8GB	Office North Scotland: 11 Somerset Place Glasgow G3 7JT	Office South Scotland: 31 Dewar Place Lane Edinburgh EH3 8EF
T:+44 (0)113 204 4850	T:+44 (0)141 354 6544	T:+44 (0)131 600 0852
www.energiekontor.co.uk		

Proposed Site Layout Plan with Access

- Key:**
- Site Boundary
 - Land Under Applicants Control
 - Development Parcels - Represent Maximum Area for siting of Solar Panels
 - Indicative Solar PV Array Layout
 - Indicative Transformer Location
 - Fencing
 - Proposed CCTV Camera Location
 - Existing Wind Farm Substation
 - Existing Wind Farm Turbines
 - Existing Wind Farm Access Tracks and Hardstanding

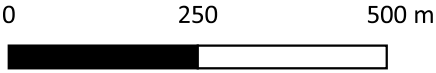

Drawn by: FB Scale: 1:10,000 @ A3 Date: 18/06/2021 Revision: 3

Digital map data reproduced by permission of Ordnance Survey on behalf of HMSO. © Crown Copyright and database right 2020. Ordnance Survey Licence Number: 0100031673