


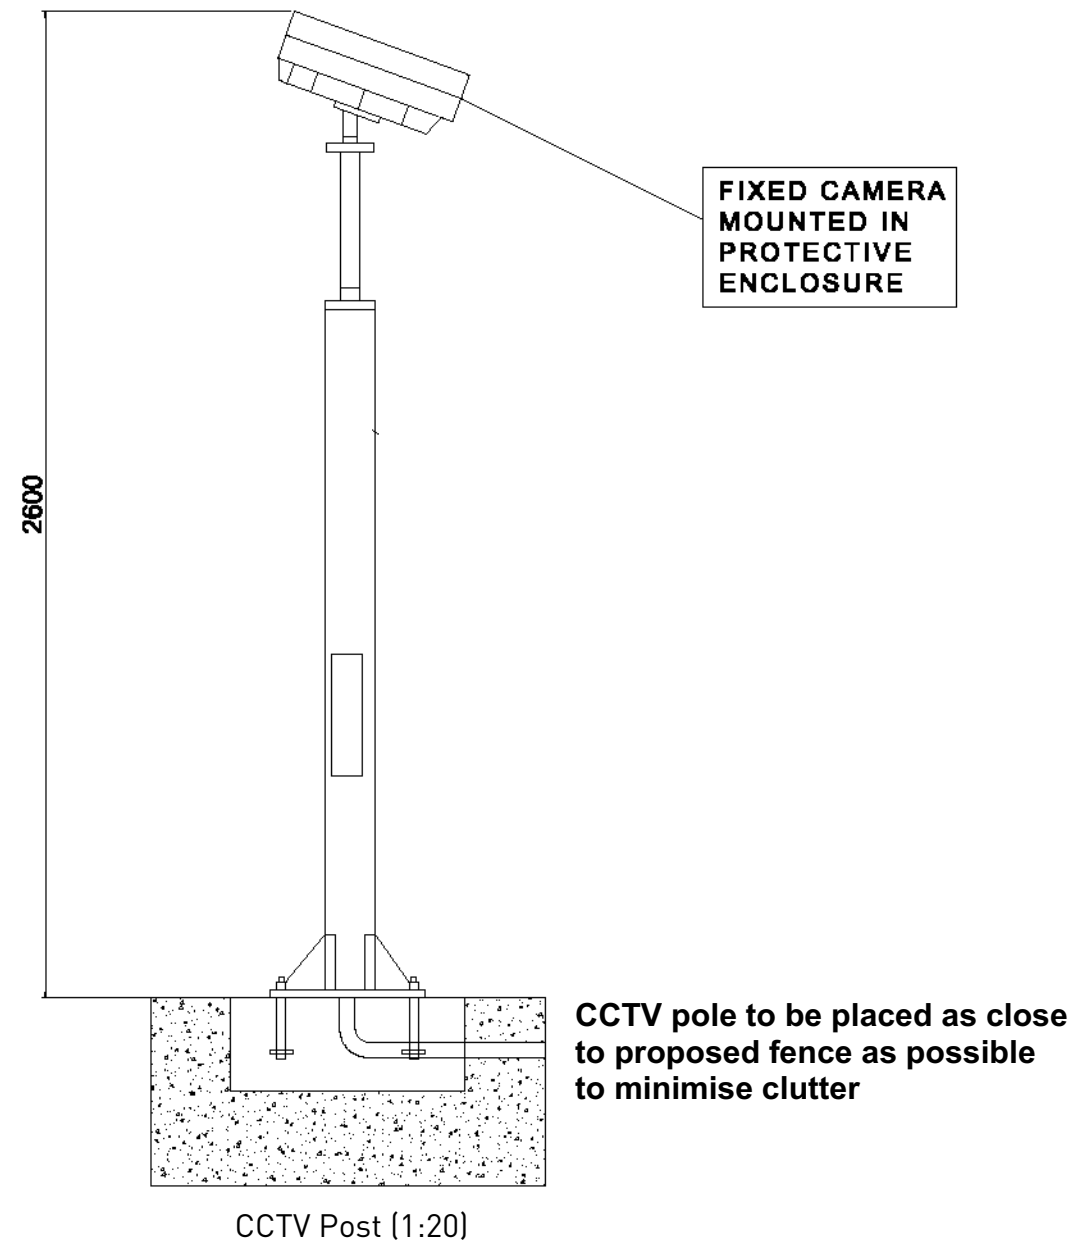

All dimensions are indicative only
Foundations to engineers specification

Typical Post Mounted CCTV Detail

New Rides Solar Farm

Client: EnergieKontor

DRWG No: **P20-3549_102**

Drawn by : TH

Date: 27/01/2021

Scale: As noted @ A3

Sheet No: _ REV: _

Approved by: HS

Pegasus
Environment

Revisions:
First Issue- 27/01/2021