


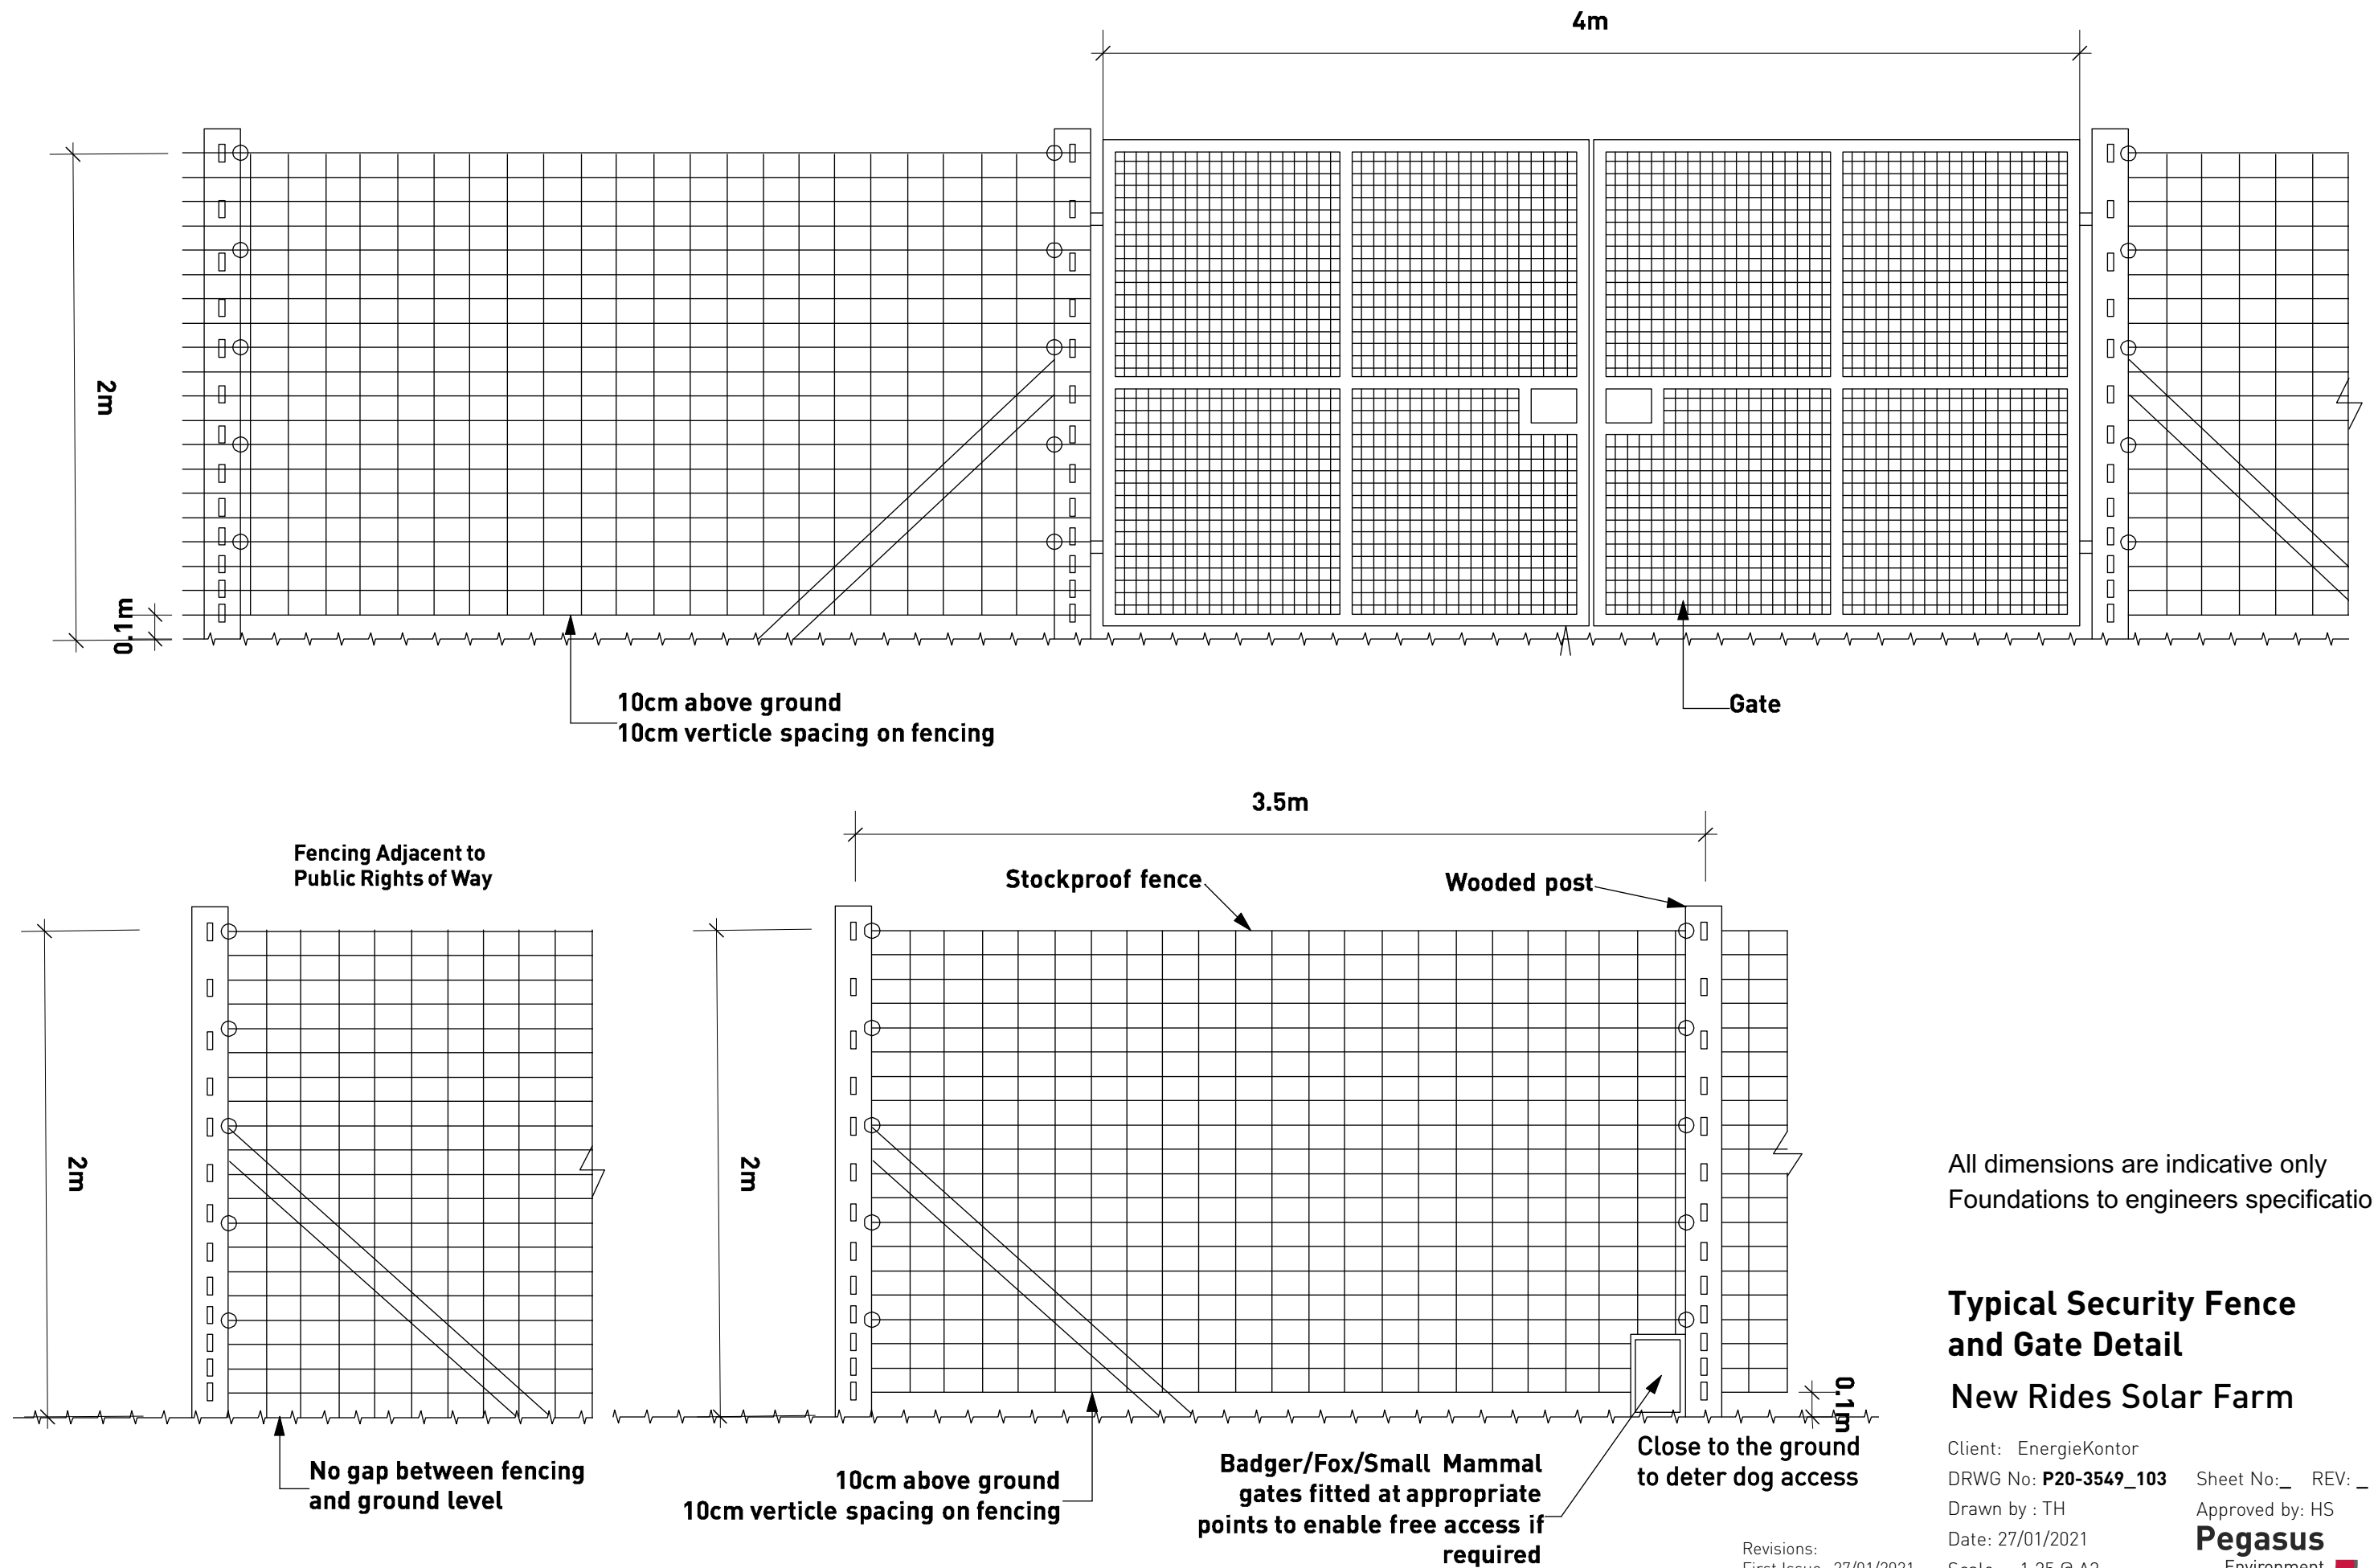

All dimensions are indicative only
Foundations to engineers specification

Typical Security Fence and Gate Detail

New Rides Solar Farm

Client: EnergieKontor
DRWG No: P20-3549_103 Sheet No: _ REV: _
Drawn by : TH Approved by: HS
Date: 27/01/2021
Scale: 1:25 @ A3

EnergieKontor

Pegasus
Environment