


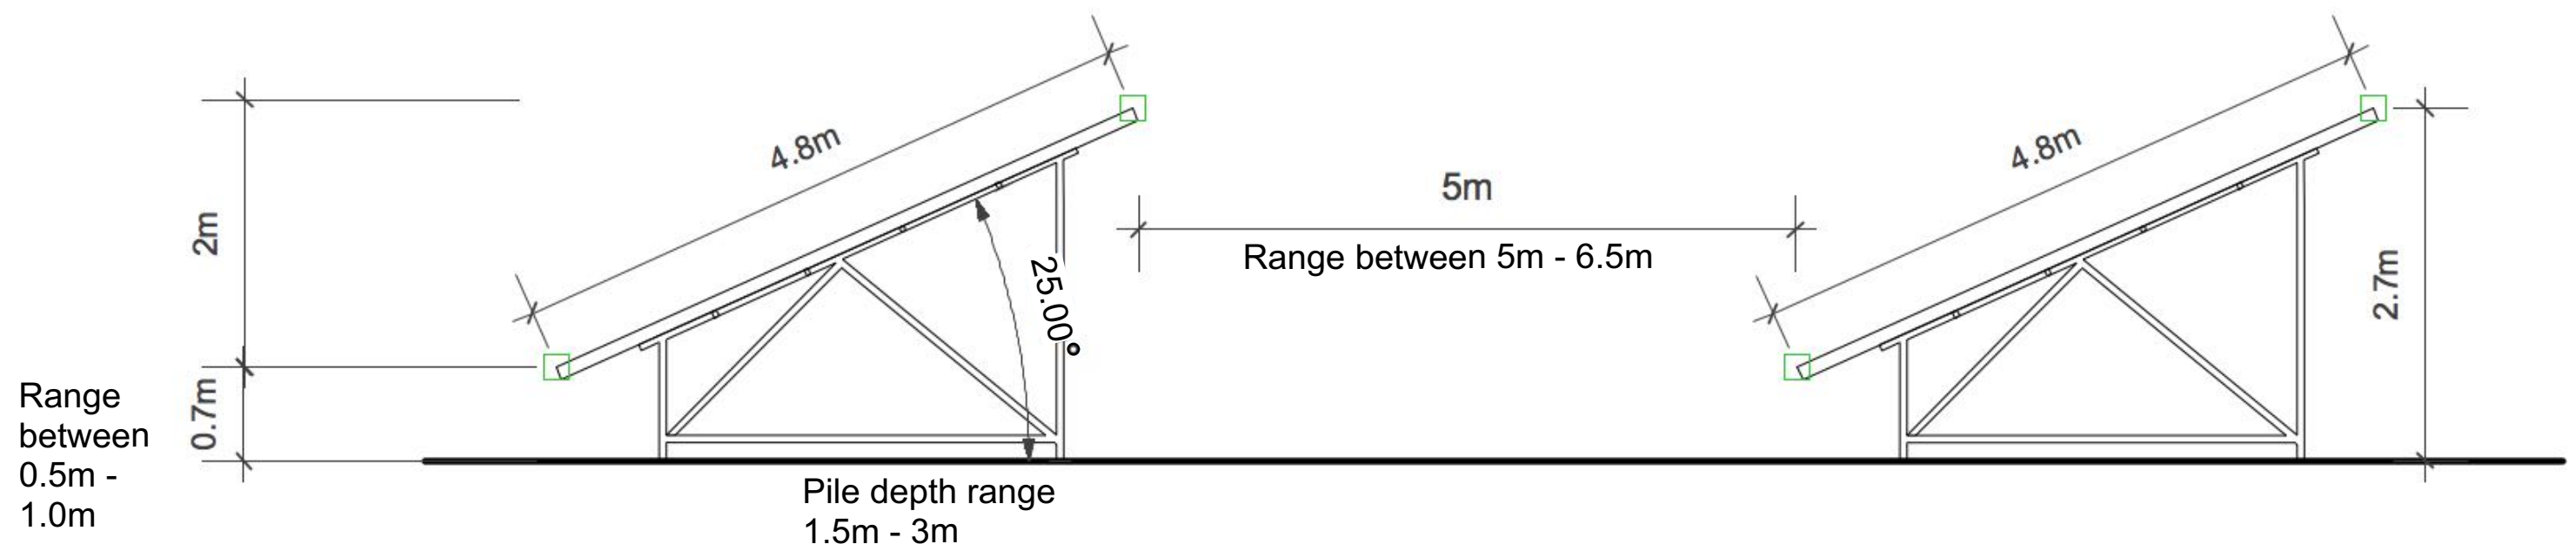

All dimensions are indicative only
Foundations to engineers specification

Typical Panel Detail New Rides Solar Farm

Client: EnergieKontor

DRWG No: **P20-3549_104**

Drawn by : TH

Date: 27/01/2021

Scale: 1:50 @ A3

Sheet No: _ REV: _

Approved by: HS

Pegasus
Environment

Revisions:
First Issue- 27/01/2021