


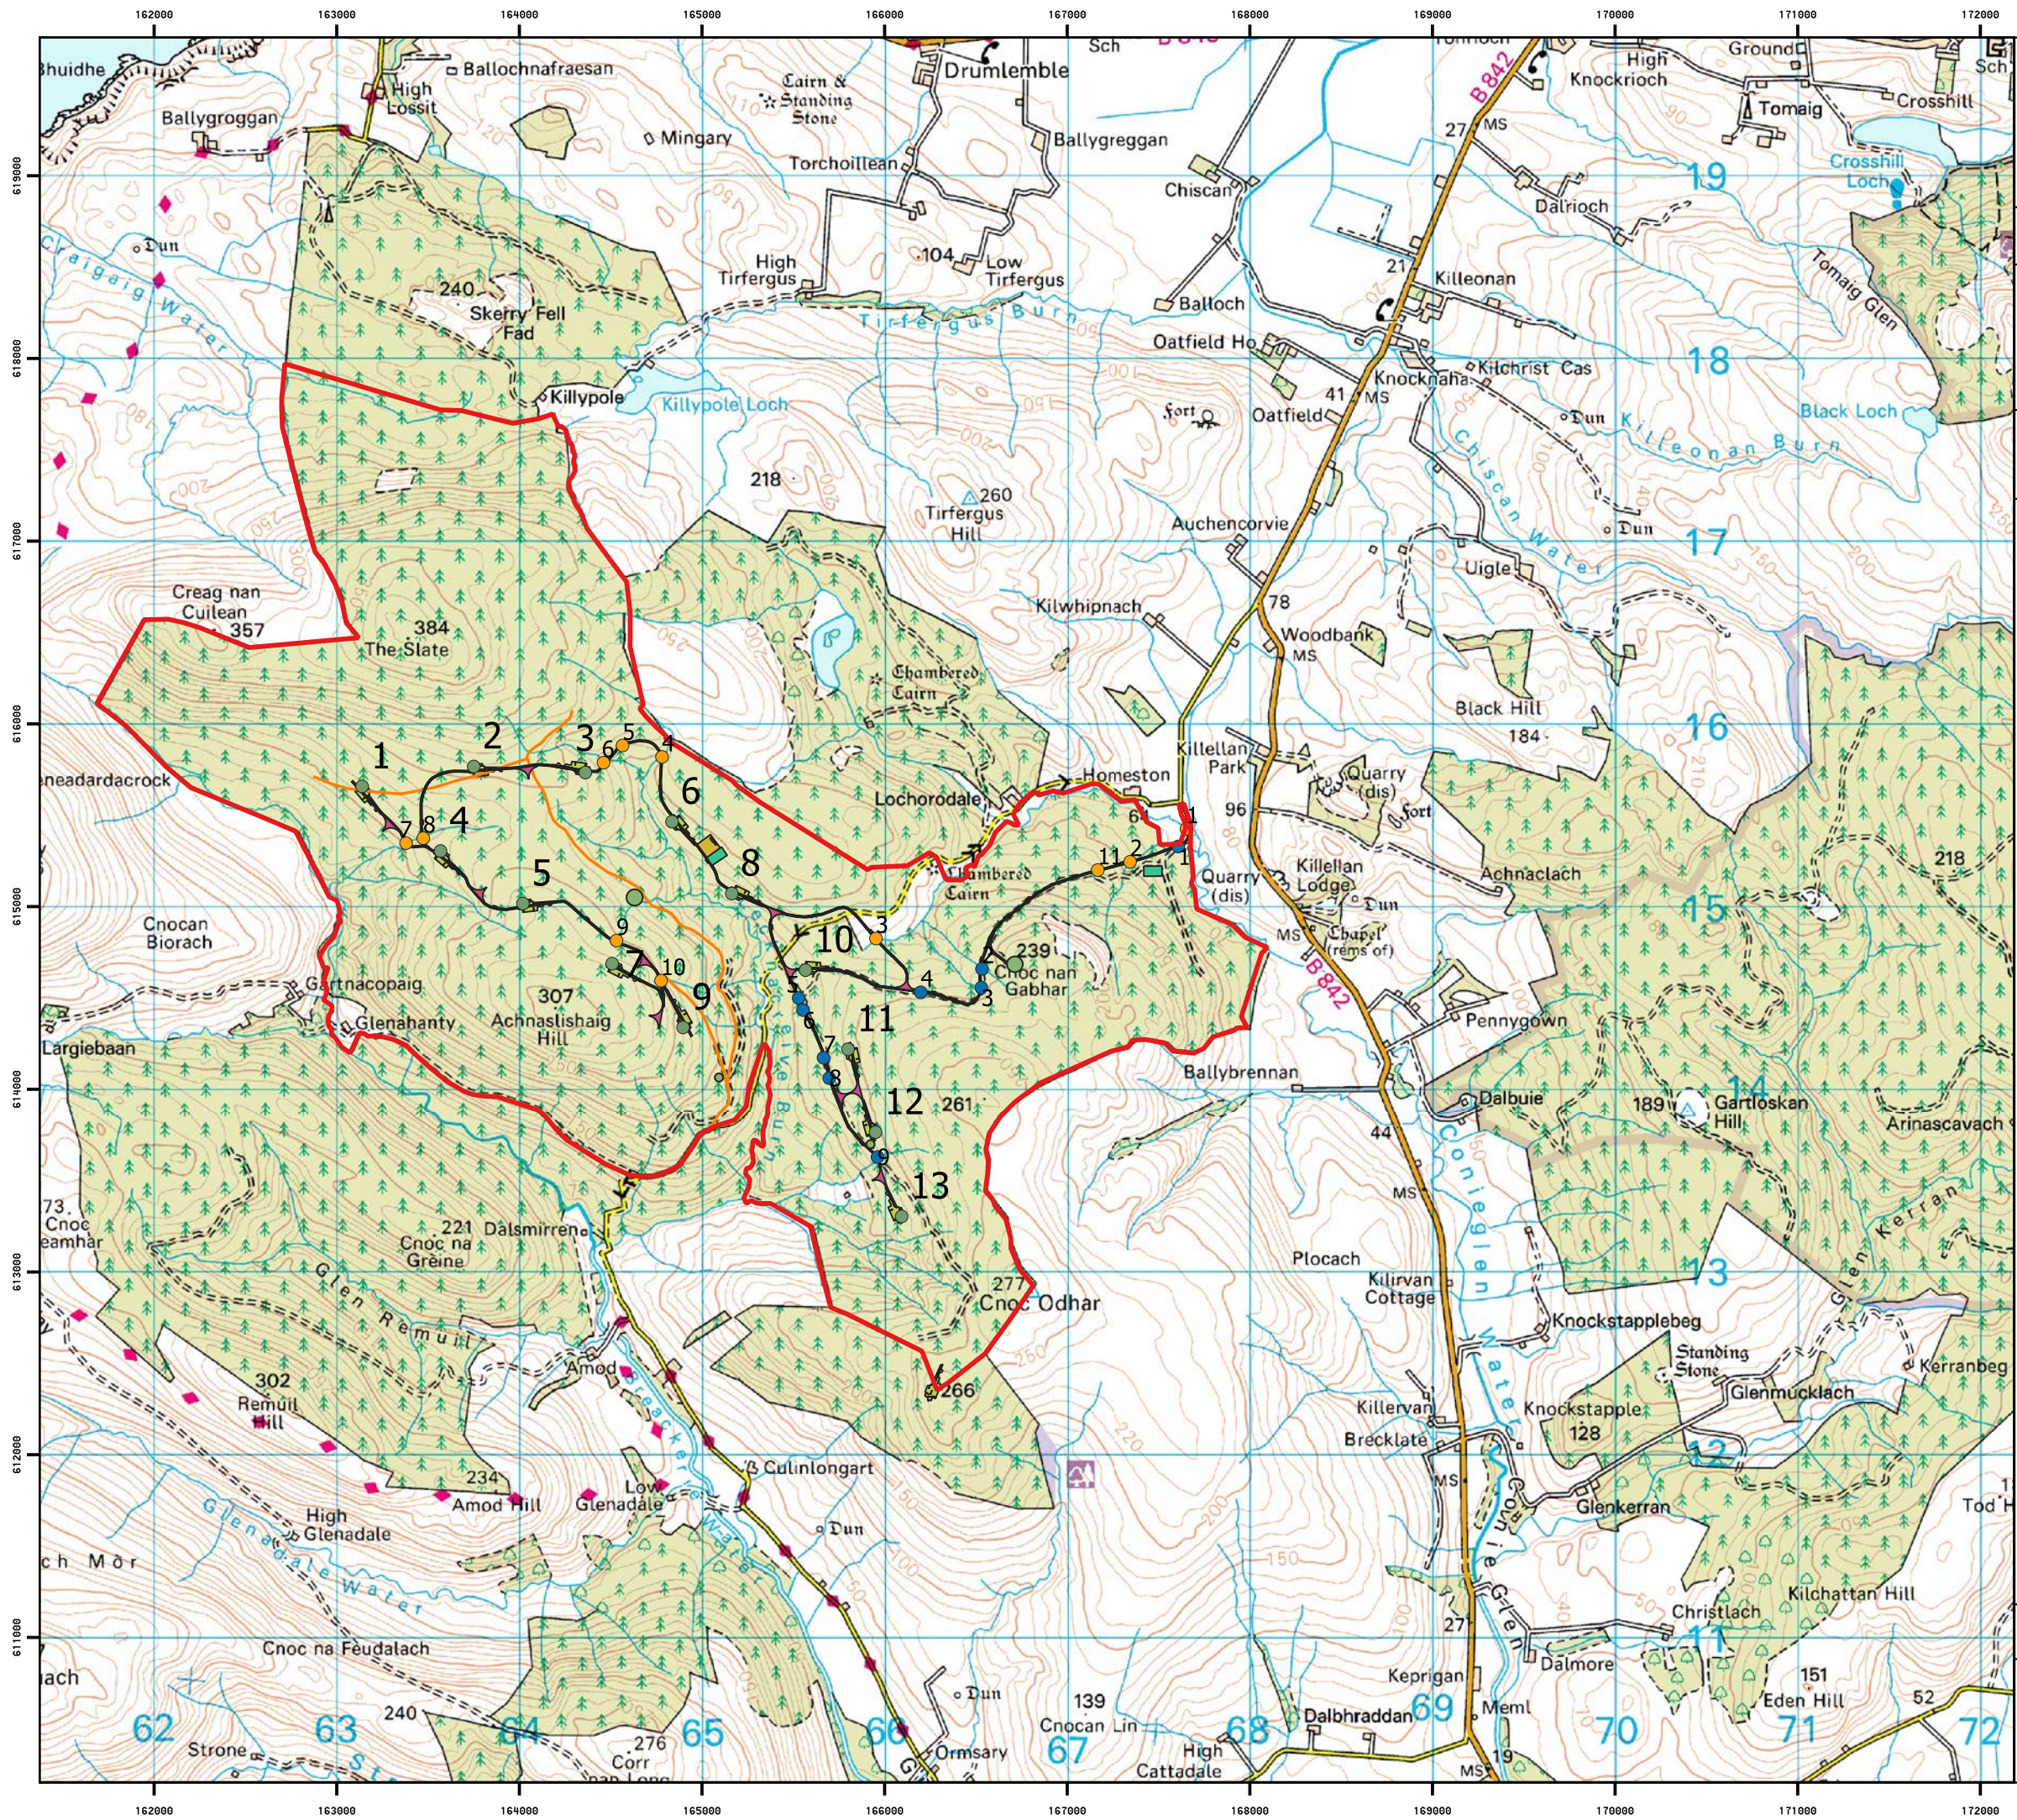


Breackerie Wind Farm

Office England: 4330 Park Approach Leeds LS15 8GB	Office North Scotland: 44 Elliot Street Glasgow G3 8DZ	Office South Scotland: 31 Dewar Place Lane Edinburgh EH3 8EF
T:+44 (0)113 204 4850	T:+44 (0)141 354 6544	T:+44 (0)131 600 0852

www.energiekontor.co.uk

Figure 3.1: Site Layout

- Key:**
- Site Boundary
 - Proposed turbines
 - Proposed tracks
 - Turbine Compounds
 - Substation
 - Construction Compounds
 - Turning Heads
 - Existing borrow pits
 - Existing watercourse crossings
 - New and upgraded watercourse crossings
 - Existing track (not shown on OS)
 - Passing Place

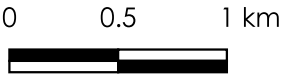

Drawn by: CP Scale: 1:25,000 @ A3 Date: 19/04/2023
Revision: 1

Digital map data reproduced by permission of Ordnance Survey on behalf of HMSO. © Crown Copyright and database right 2022. Ordnance Survey Licence Number: 0100031673