


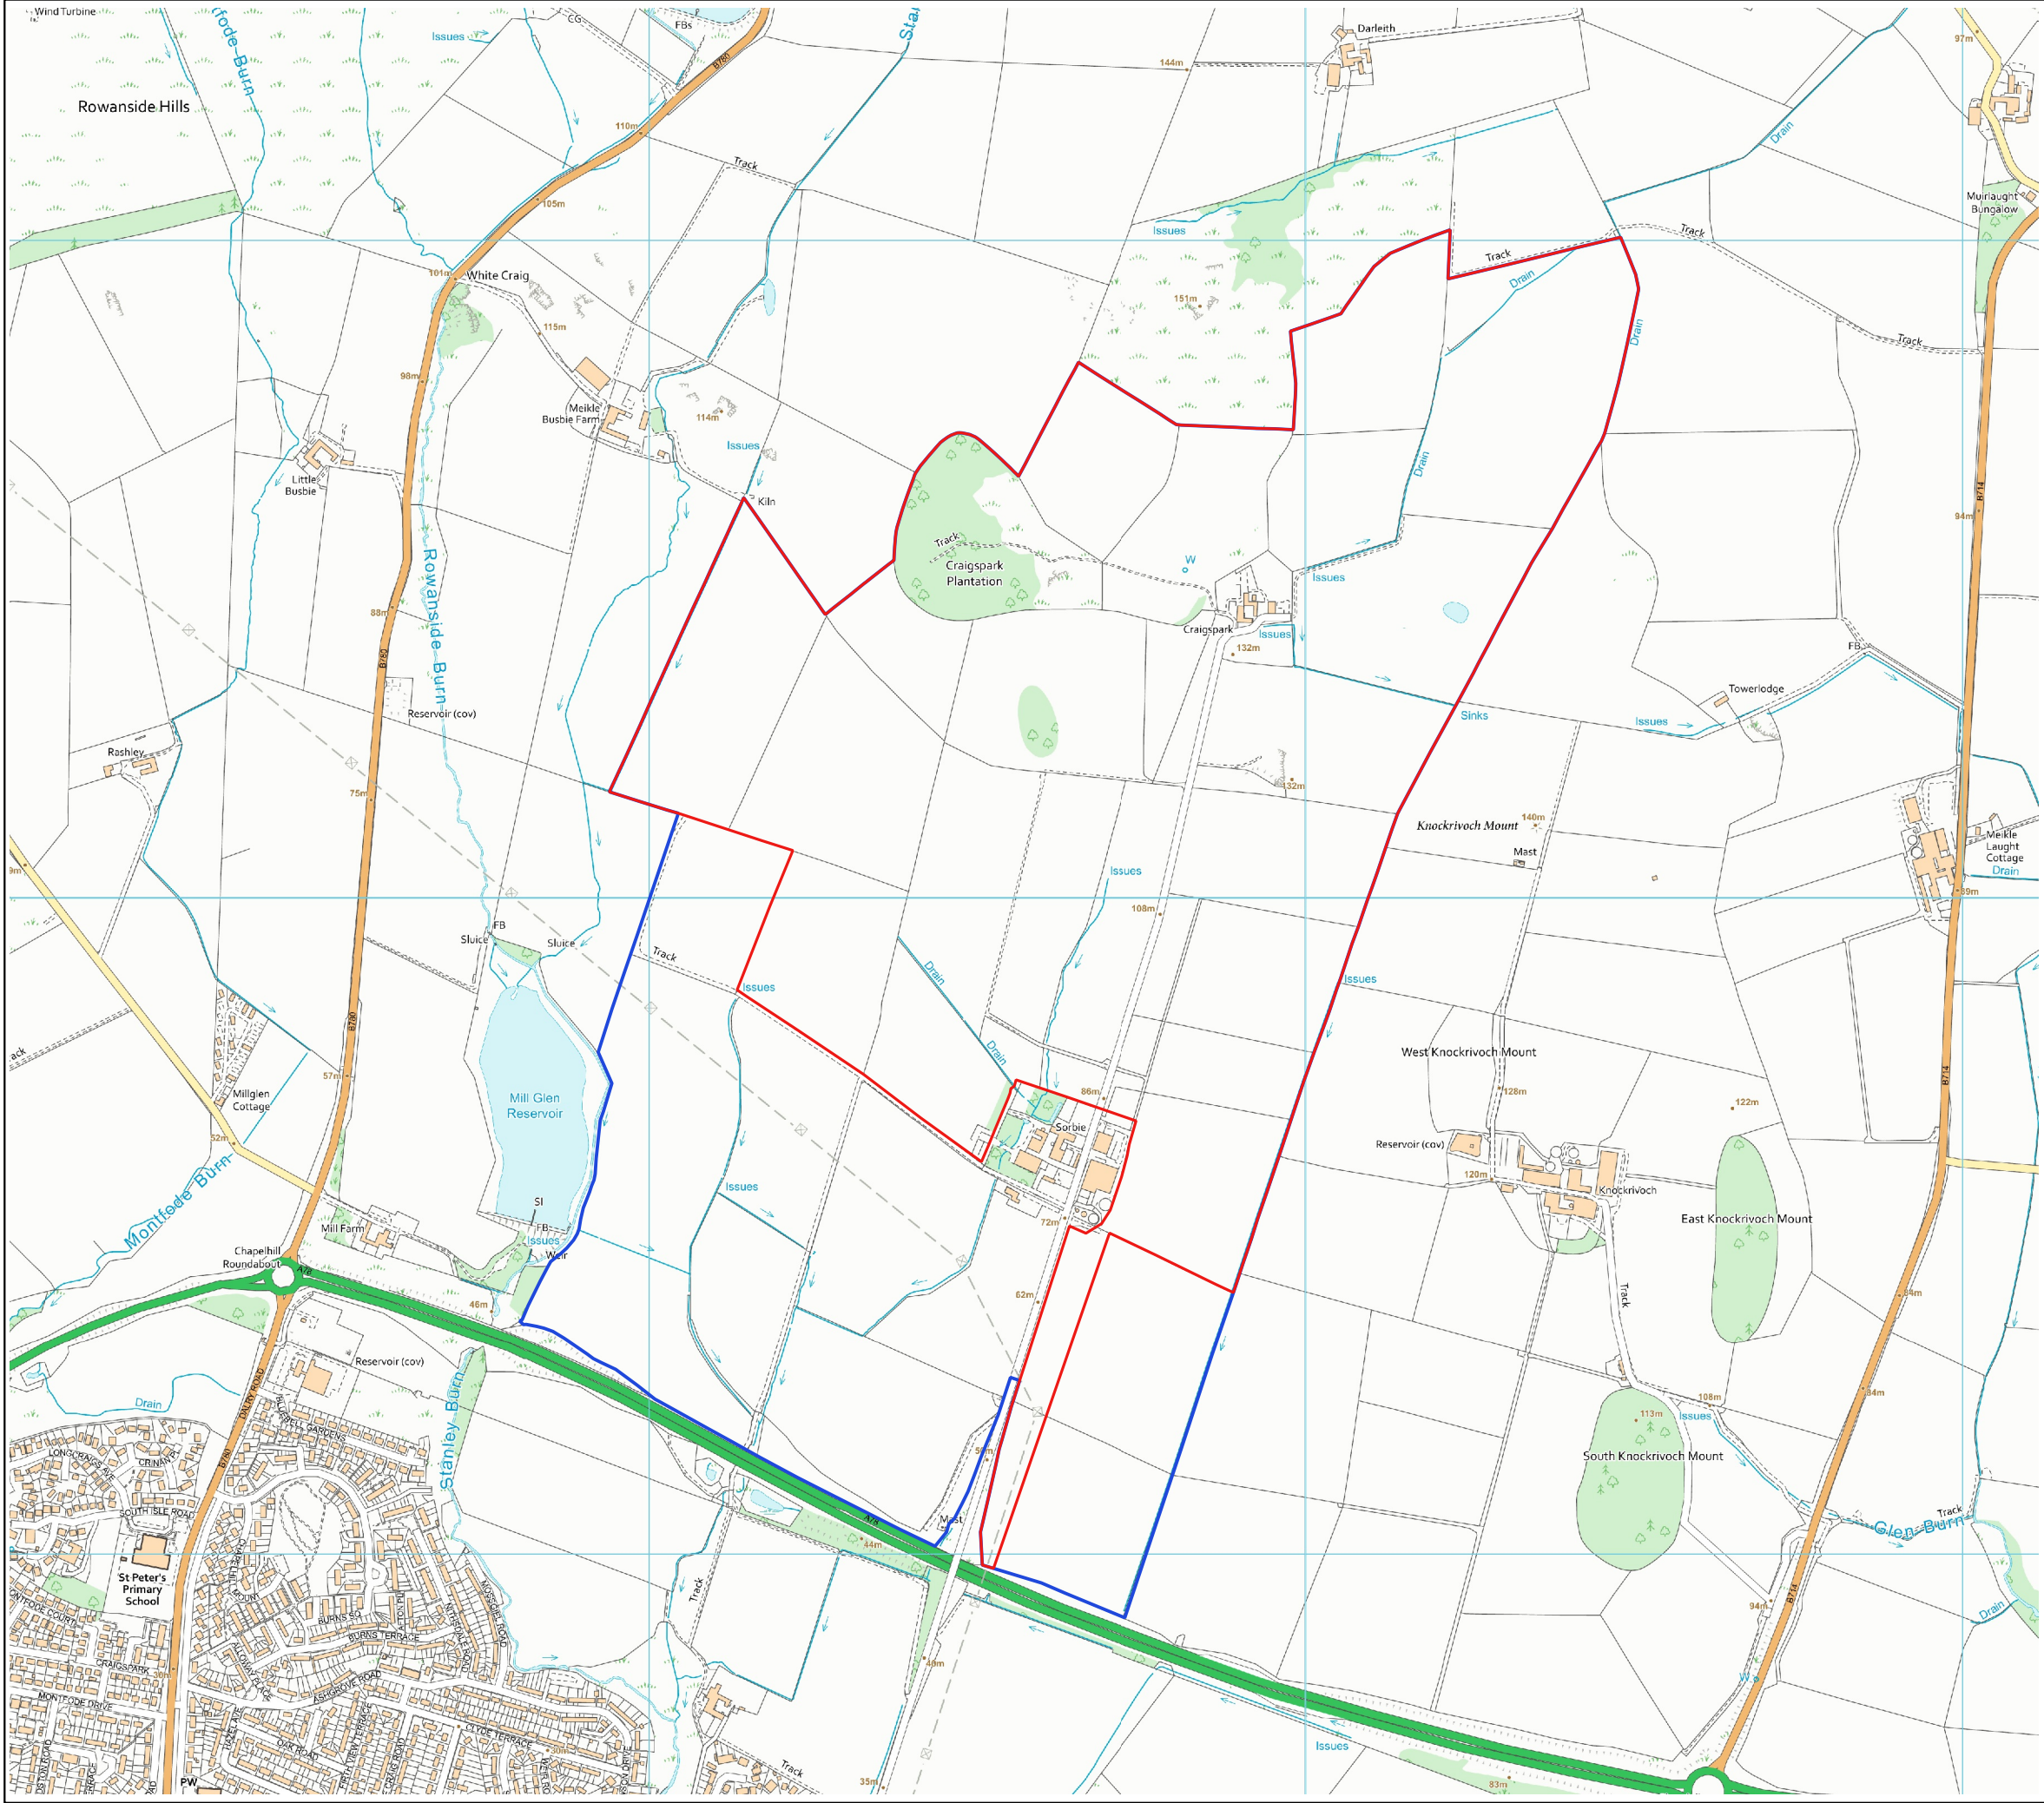

Sorbie Wind Farm

Office England:
4330 Park Approach
Leeds
LS15 8GB

Office Scotland:
11 Somerset Place
Glasgow
G3 7JT

T:+44 (0)113 204 4850

T:+44 (0)141 354 6544

www.energiekontor.co.uk

Figure 1.1a: Site Location Plan

Key:

- Planning Application Area
- Land Under the Applicant's Control

0 50 100 150 200 250 m



Drawn by: MB Scale: 1:10,000 @ A3 Date: 30/01/20

Digital map data reproduced by permission of Ordnance Survey on behalf of HMSO. © Crown Copyright and database right 2018. Ordnance Survey Licence Number: 0100031673