


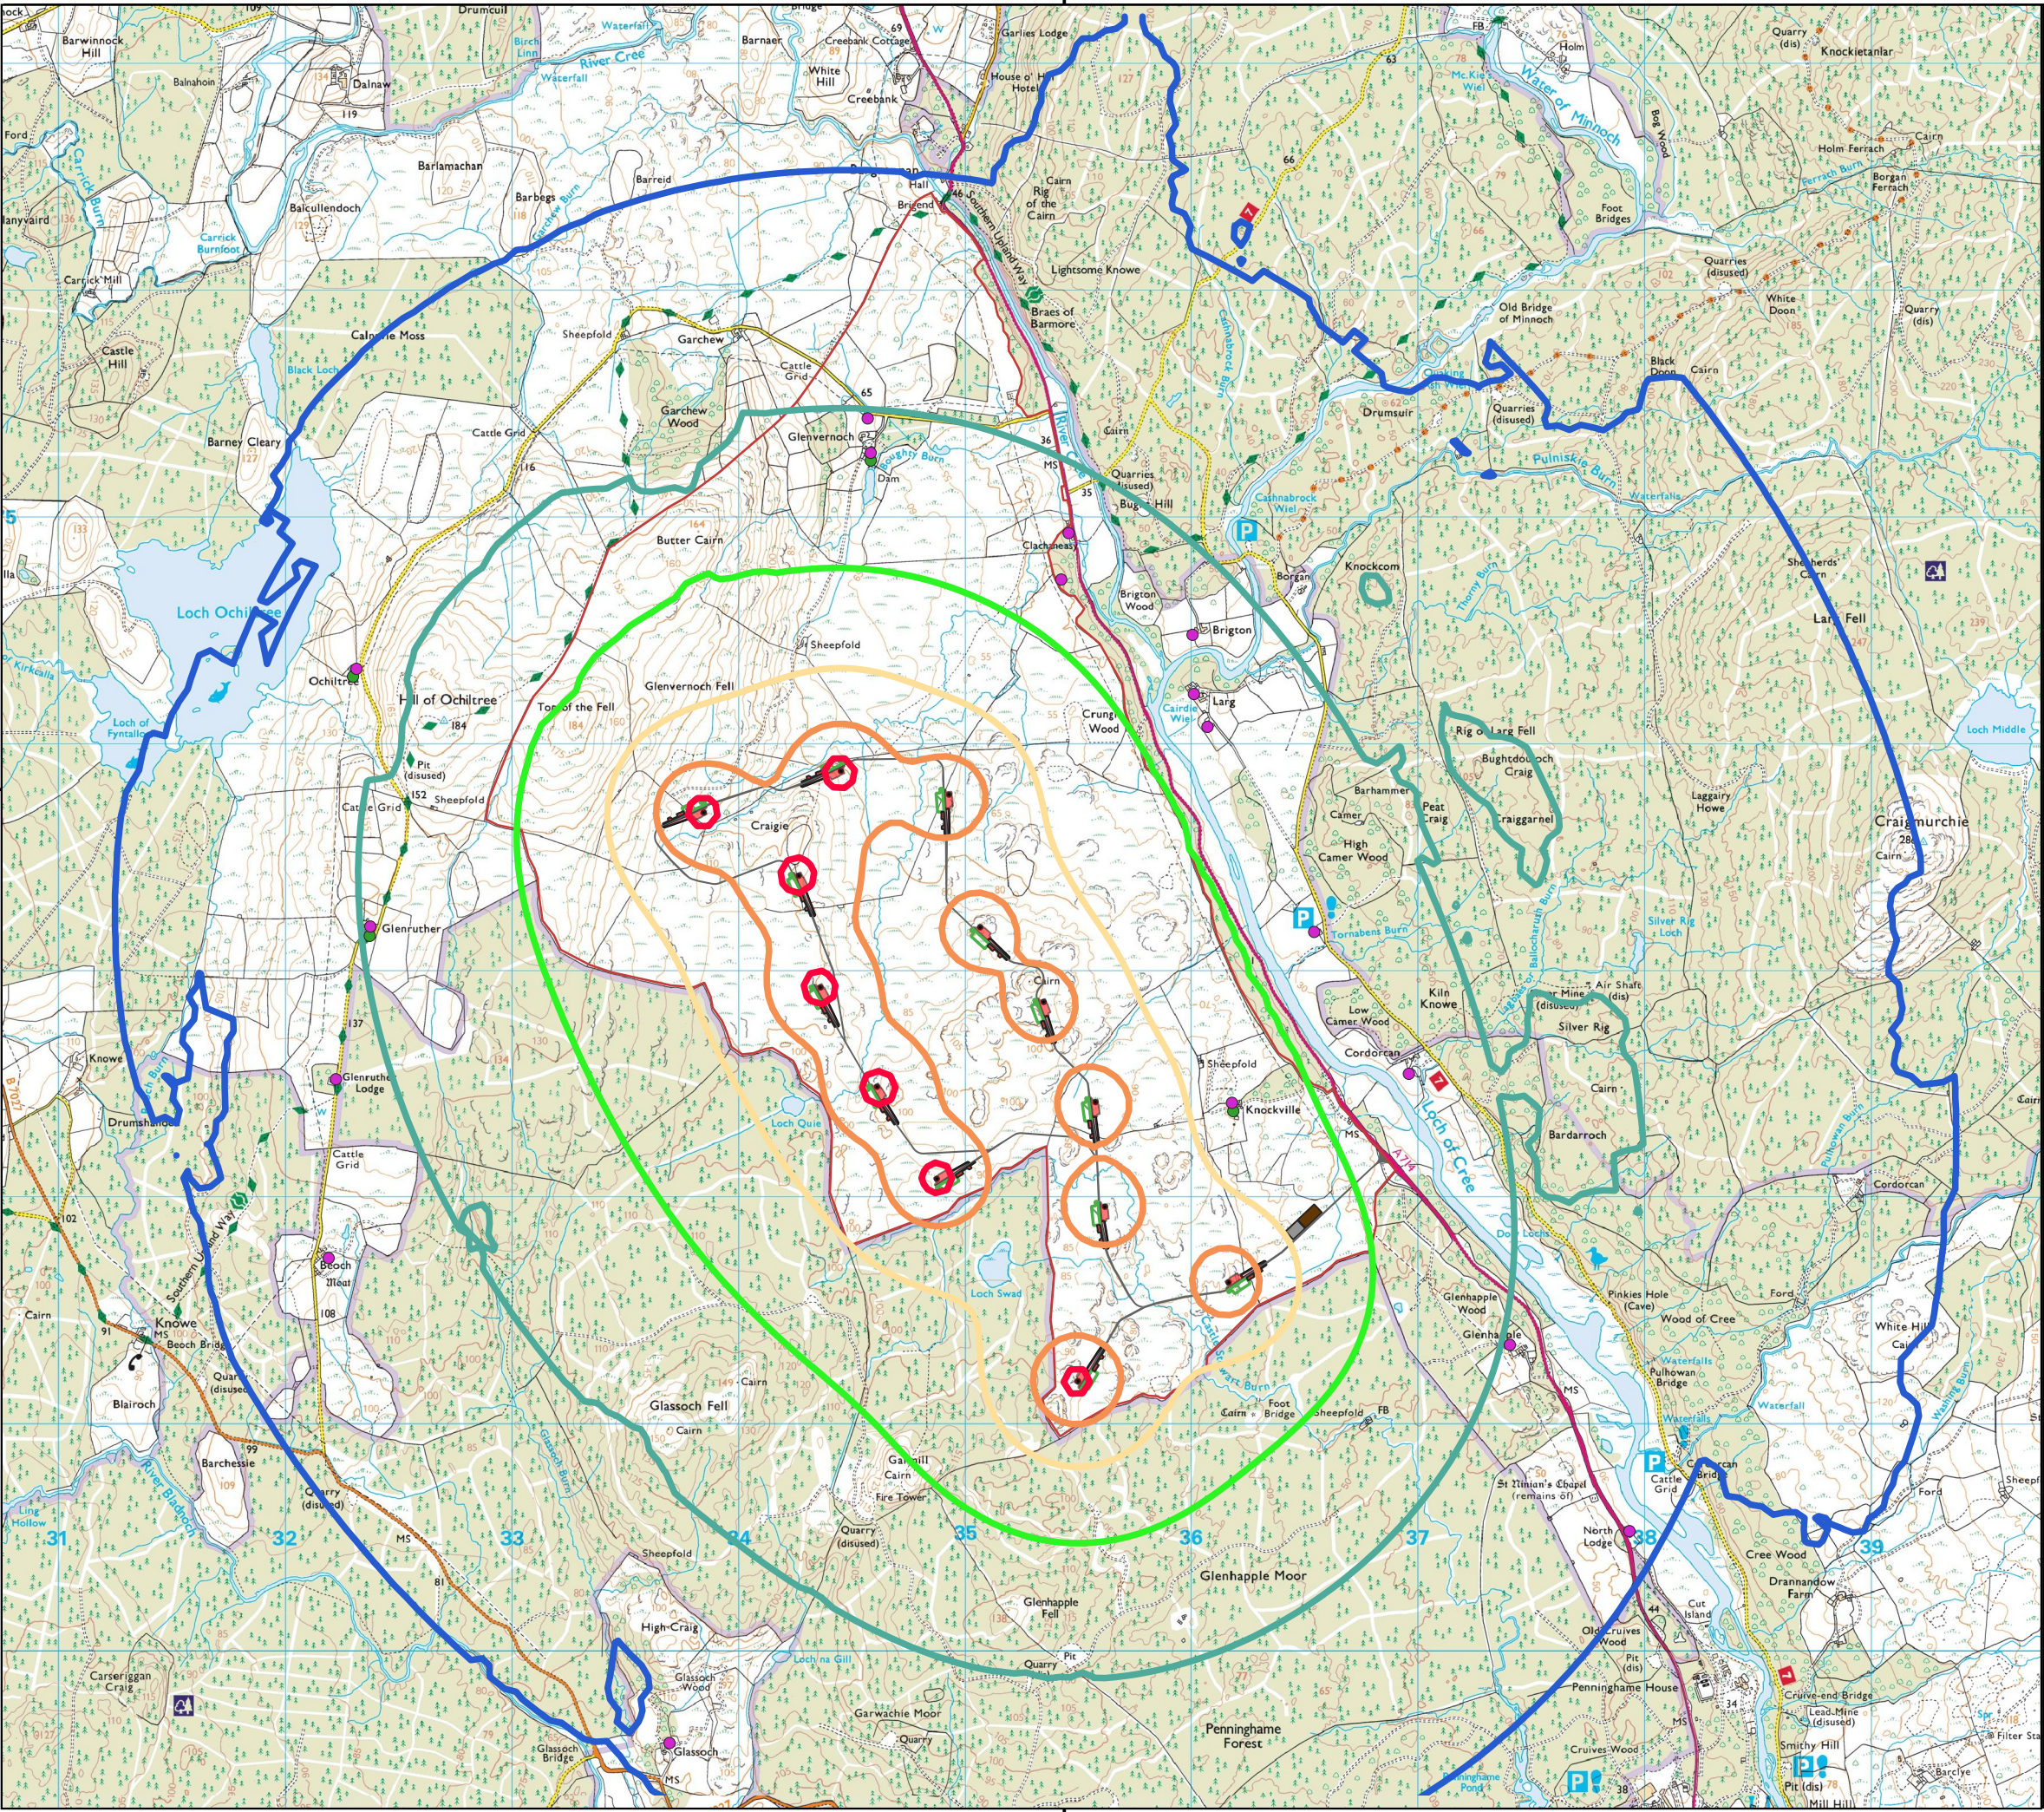

Glenvernoch Wind Farm

Office England:
4330 Park Approach
Leeds
LS15 8GB

Office North Scotland:
44 Elliot Street
Glasgow
G3 8DZ

Office South Scotland:
31 Dewar Place Lane
Edinburgh
EH3 8EF

www.energiekontor.co.uk


Figure 10.1: Noise Assessment and Survey Locations

Key:

- Planning Application Area
- Turbine Positions
- WTG Foundations
- Access Tracks
- Crane Pad
- Component Storage Area
- Hardstanding
- Cleared Working Area
- Construction Compound
- 132kV Substation
- Noise Assessment Locations
- Noise Survey Locations

Predicted Maximum Noise Levels, LA90 (dB)

- 55db
- 50db
- 45db
- 40db
- 35db
- 30db

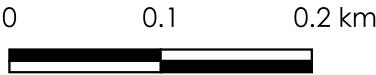

Drawn by: GO Scale: 1:25,000 @ A3
Date: July 2024

Digital map data reproduced by permission of
Ordnance Survey on behalf of HMSO. © Crown
Copyright and database right 2024