


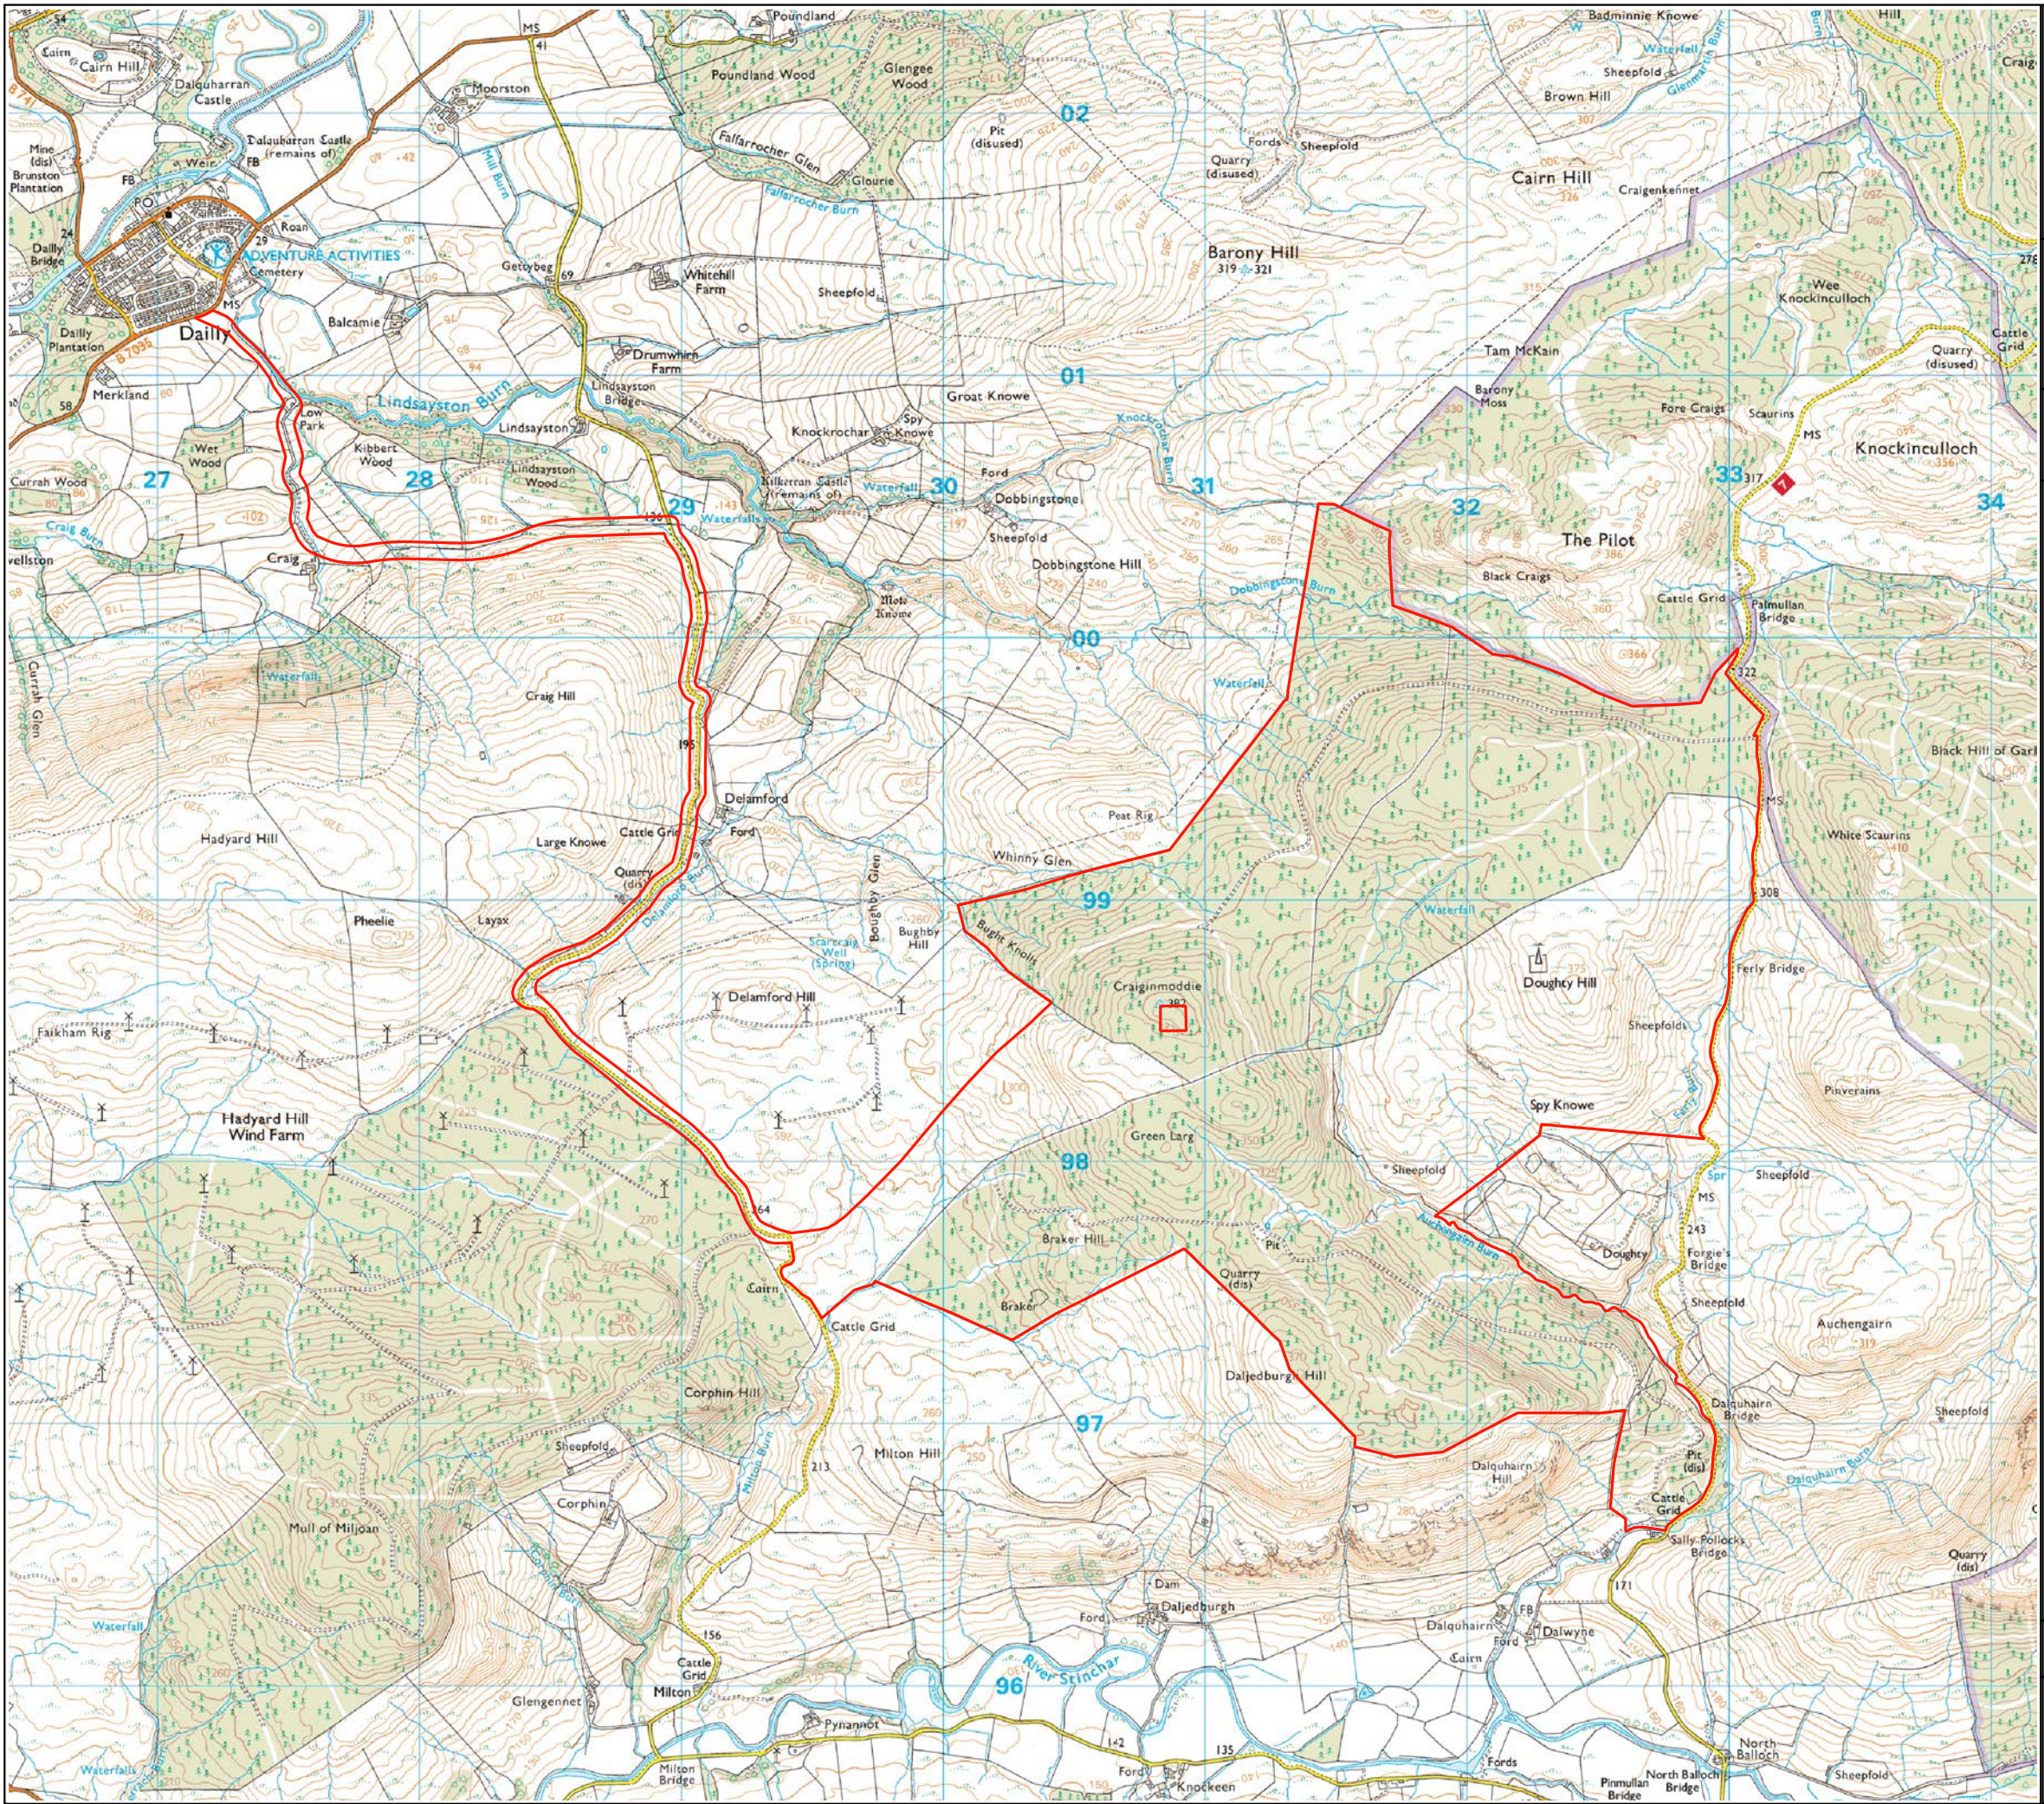

Craiginmoddie Wind Farm

Office England: 4330 Park Approach Leeds LS15 8GB	Offices Scotland: 11 Somerset Place Glasgow, G3 7JT T:+44 (0)141 354 6544	31 Dewar Place Lane Edinburgh EH3 8EF T:+44 (0)131 600 0850
--	--	---

www.energiekontor.co.uk

Figure 1.1 Location Plan


Key:
 Planning Application Boundary

0 150 300 450 600 750 m




Drawn by: MB Scale:1:15,000 @ A3 Date: 18/12/2020

Digital map data reproduced by permission of Ordnance Survey on behalf of HMSO. © Crown Copyright and database right 2020. Ordnance Survey Licence Number: 0100031673

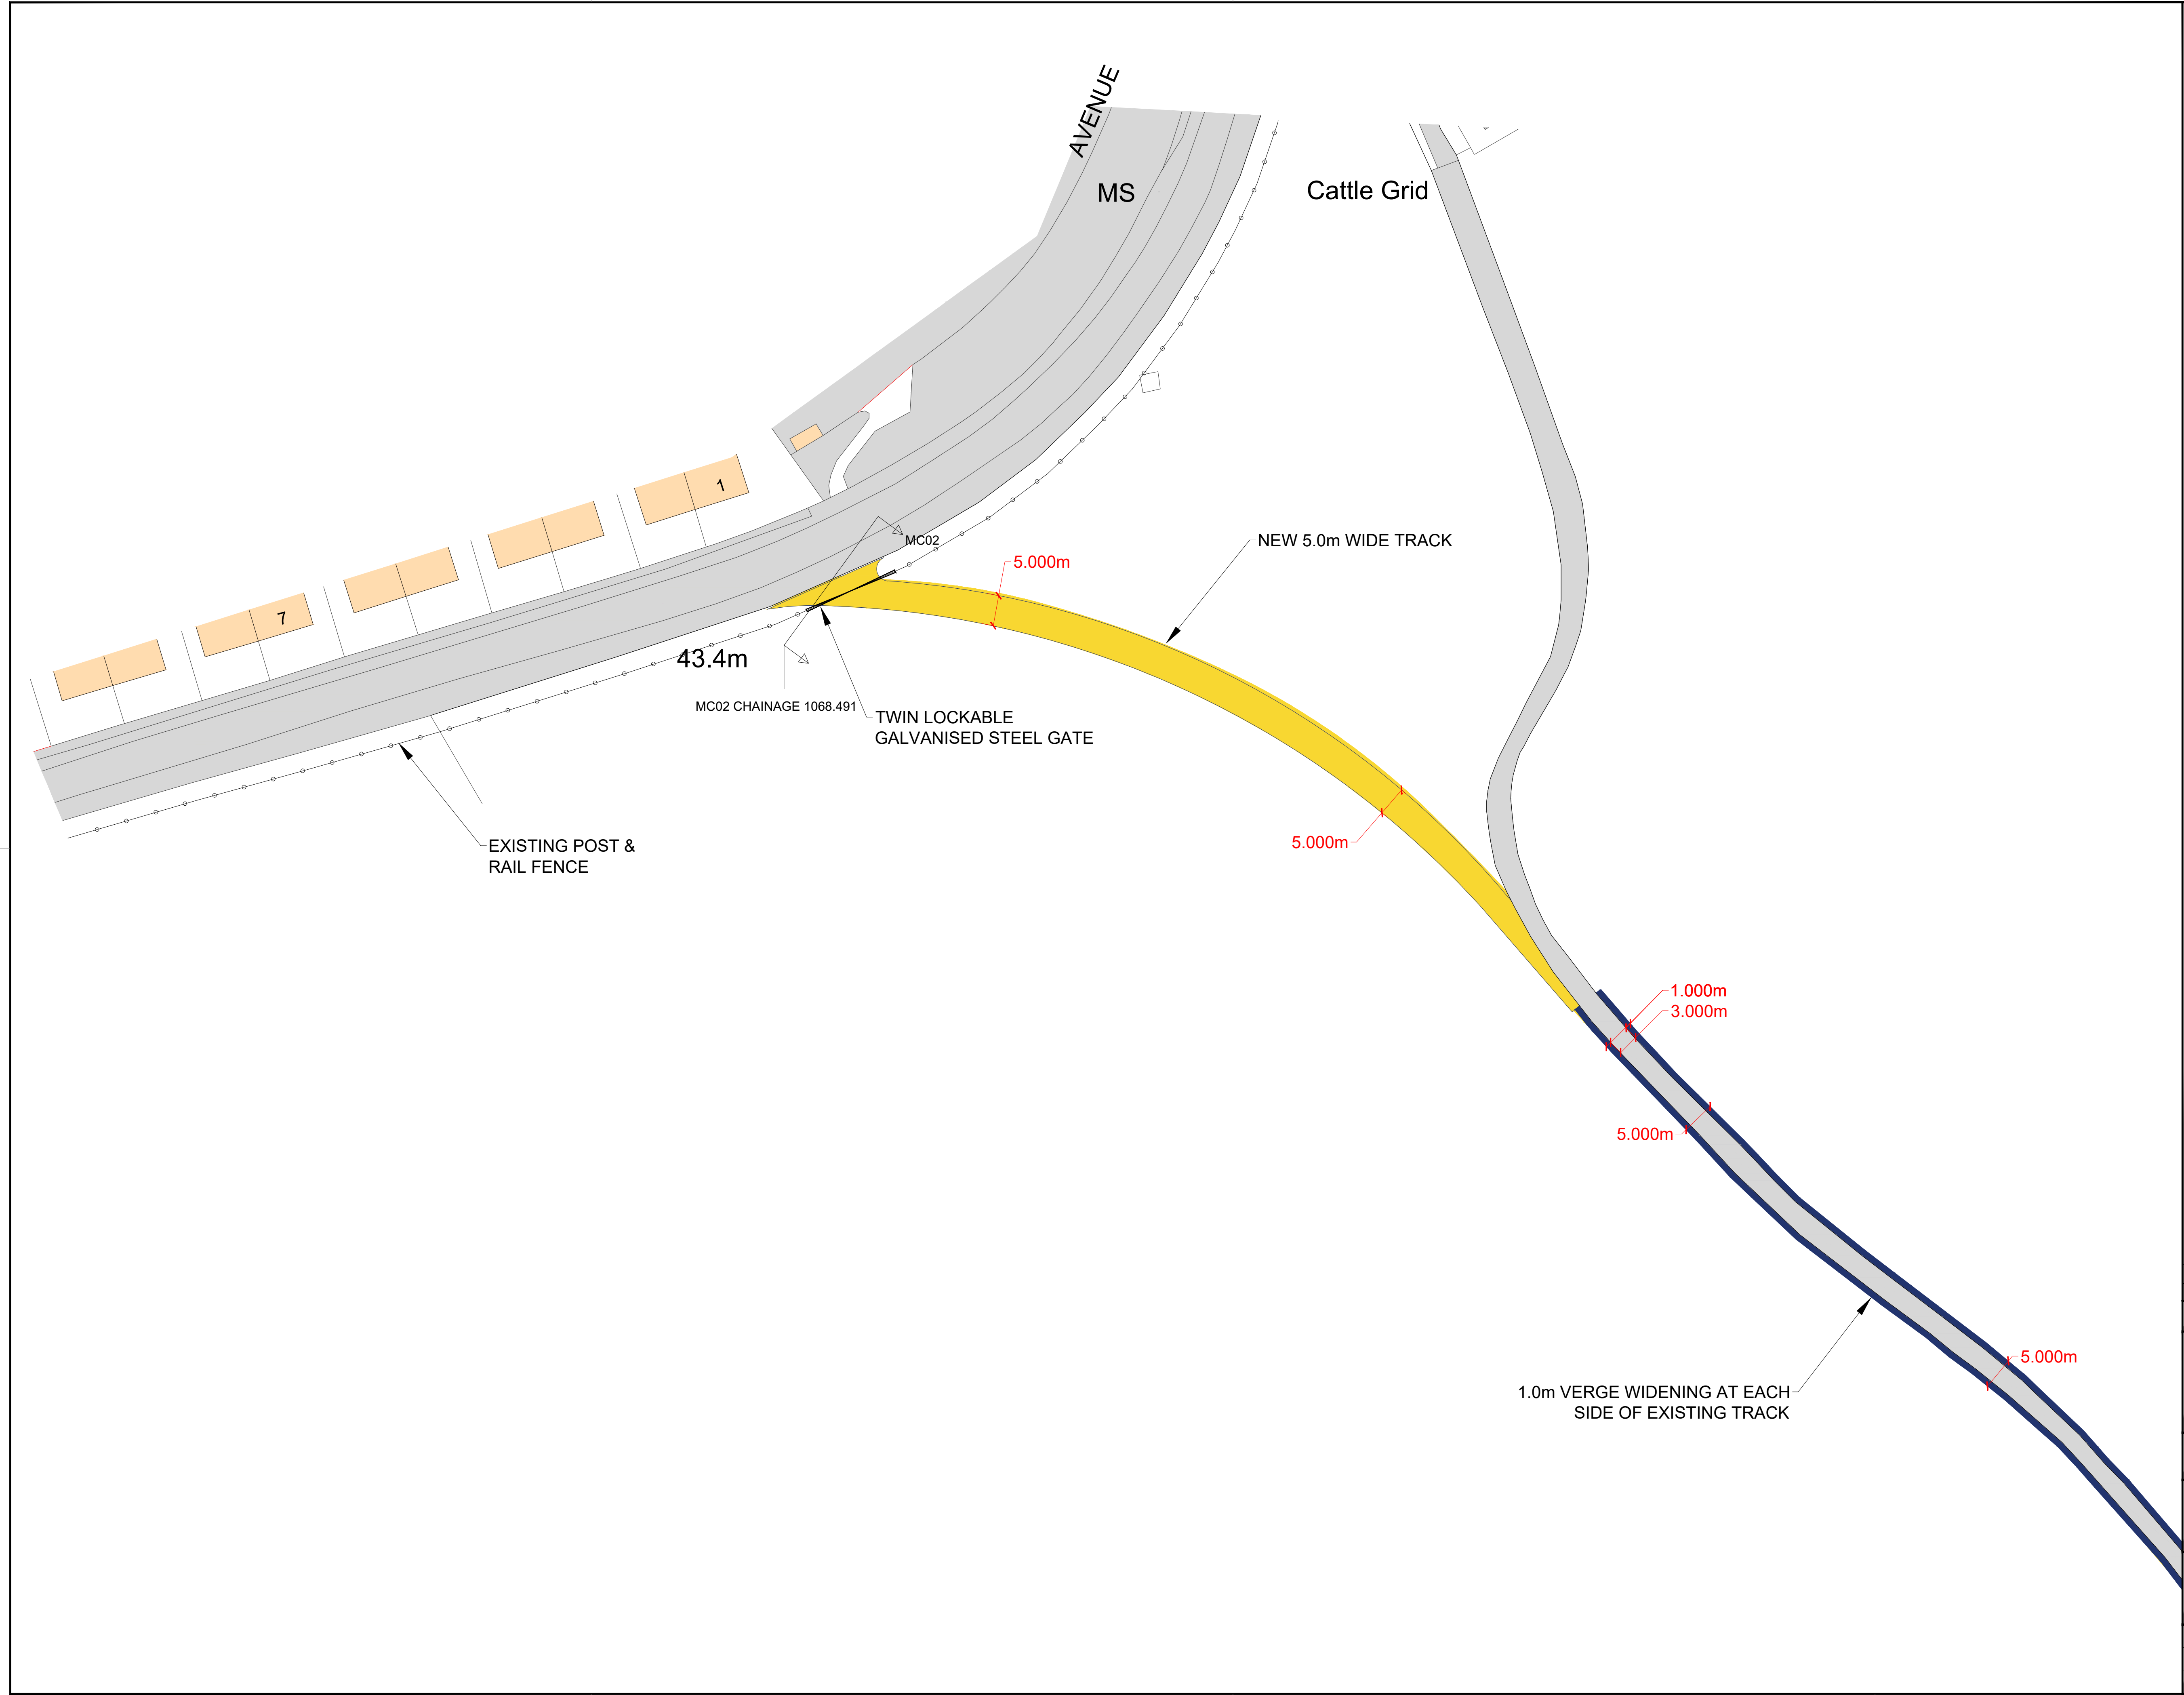

Notes:-

1. Do not scale from this drawing.
2. All dimensions in millimetres unless stated otherwise.



LEGEND	
	Existing Track Extents
	1.0m Widening Along Each Verge
	New Hard-Standing Over Third-Party Land

Rev.	Date	Revision details	Drawn	Checked	Approved

© This drawing is the property of SYSTRA Limited and the information can only be reproduced with their prior permission.



Centrum House
30 Queen Street
Glasgow
G2 5HF

T 0141 468 4205
F 0800 066 4367
E scotland@systra.co.uk

Client

EnergieKontor

Project


Craigenmoddie Wind Farm

Title

Horizontal Alignment Mitigation

Sheet 1 of 5

Drawn	CH	Checked	ADV	Approved	ADV
Original dwg. size	A1	Date	Nov '20	Scale	1:500
Drawing Status	INFORMATION	Drawing Number	10923419/I/HA/007	Rev.	-

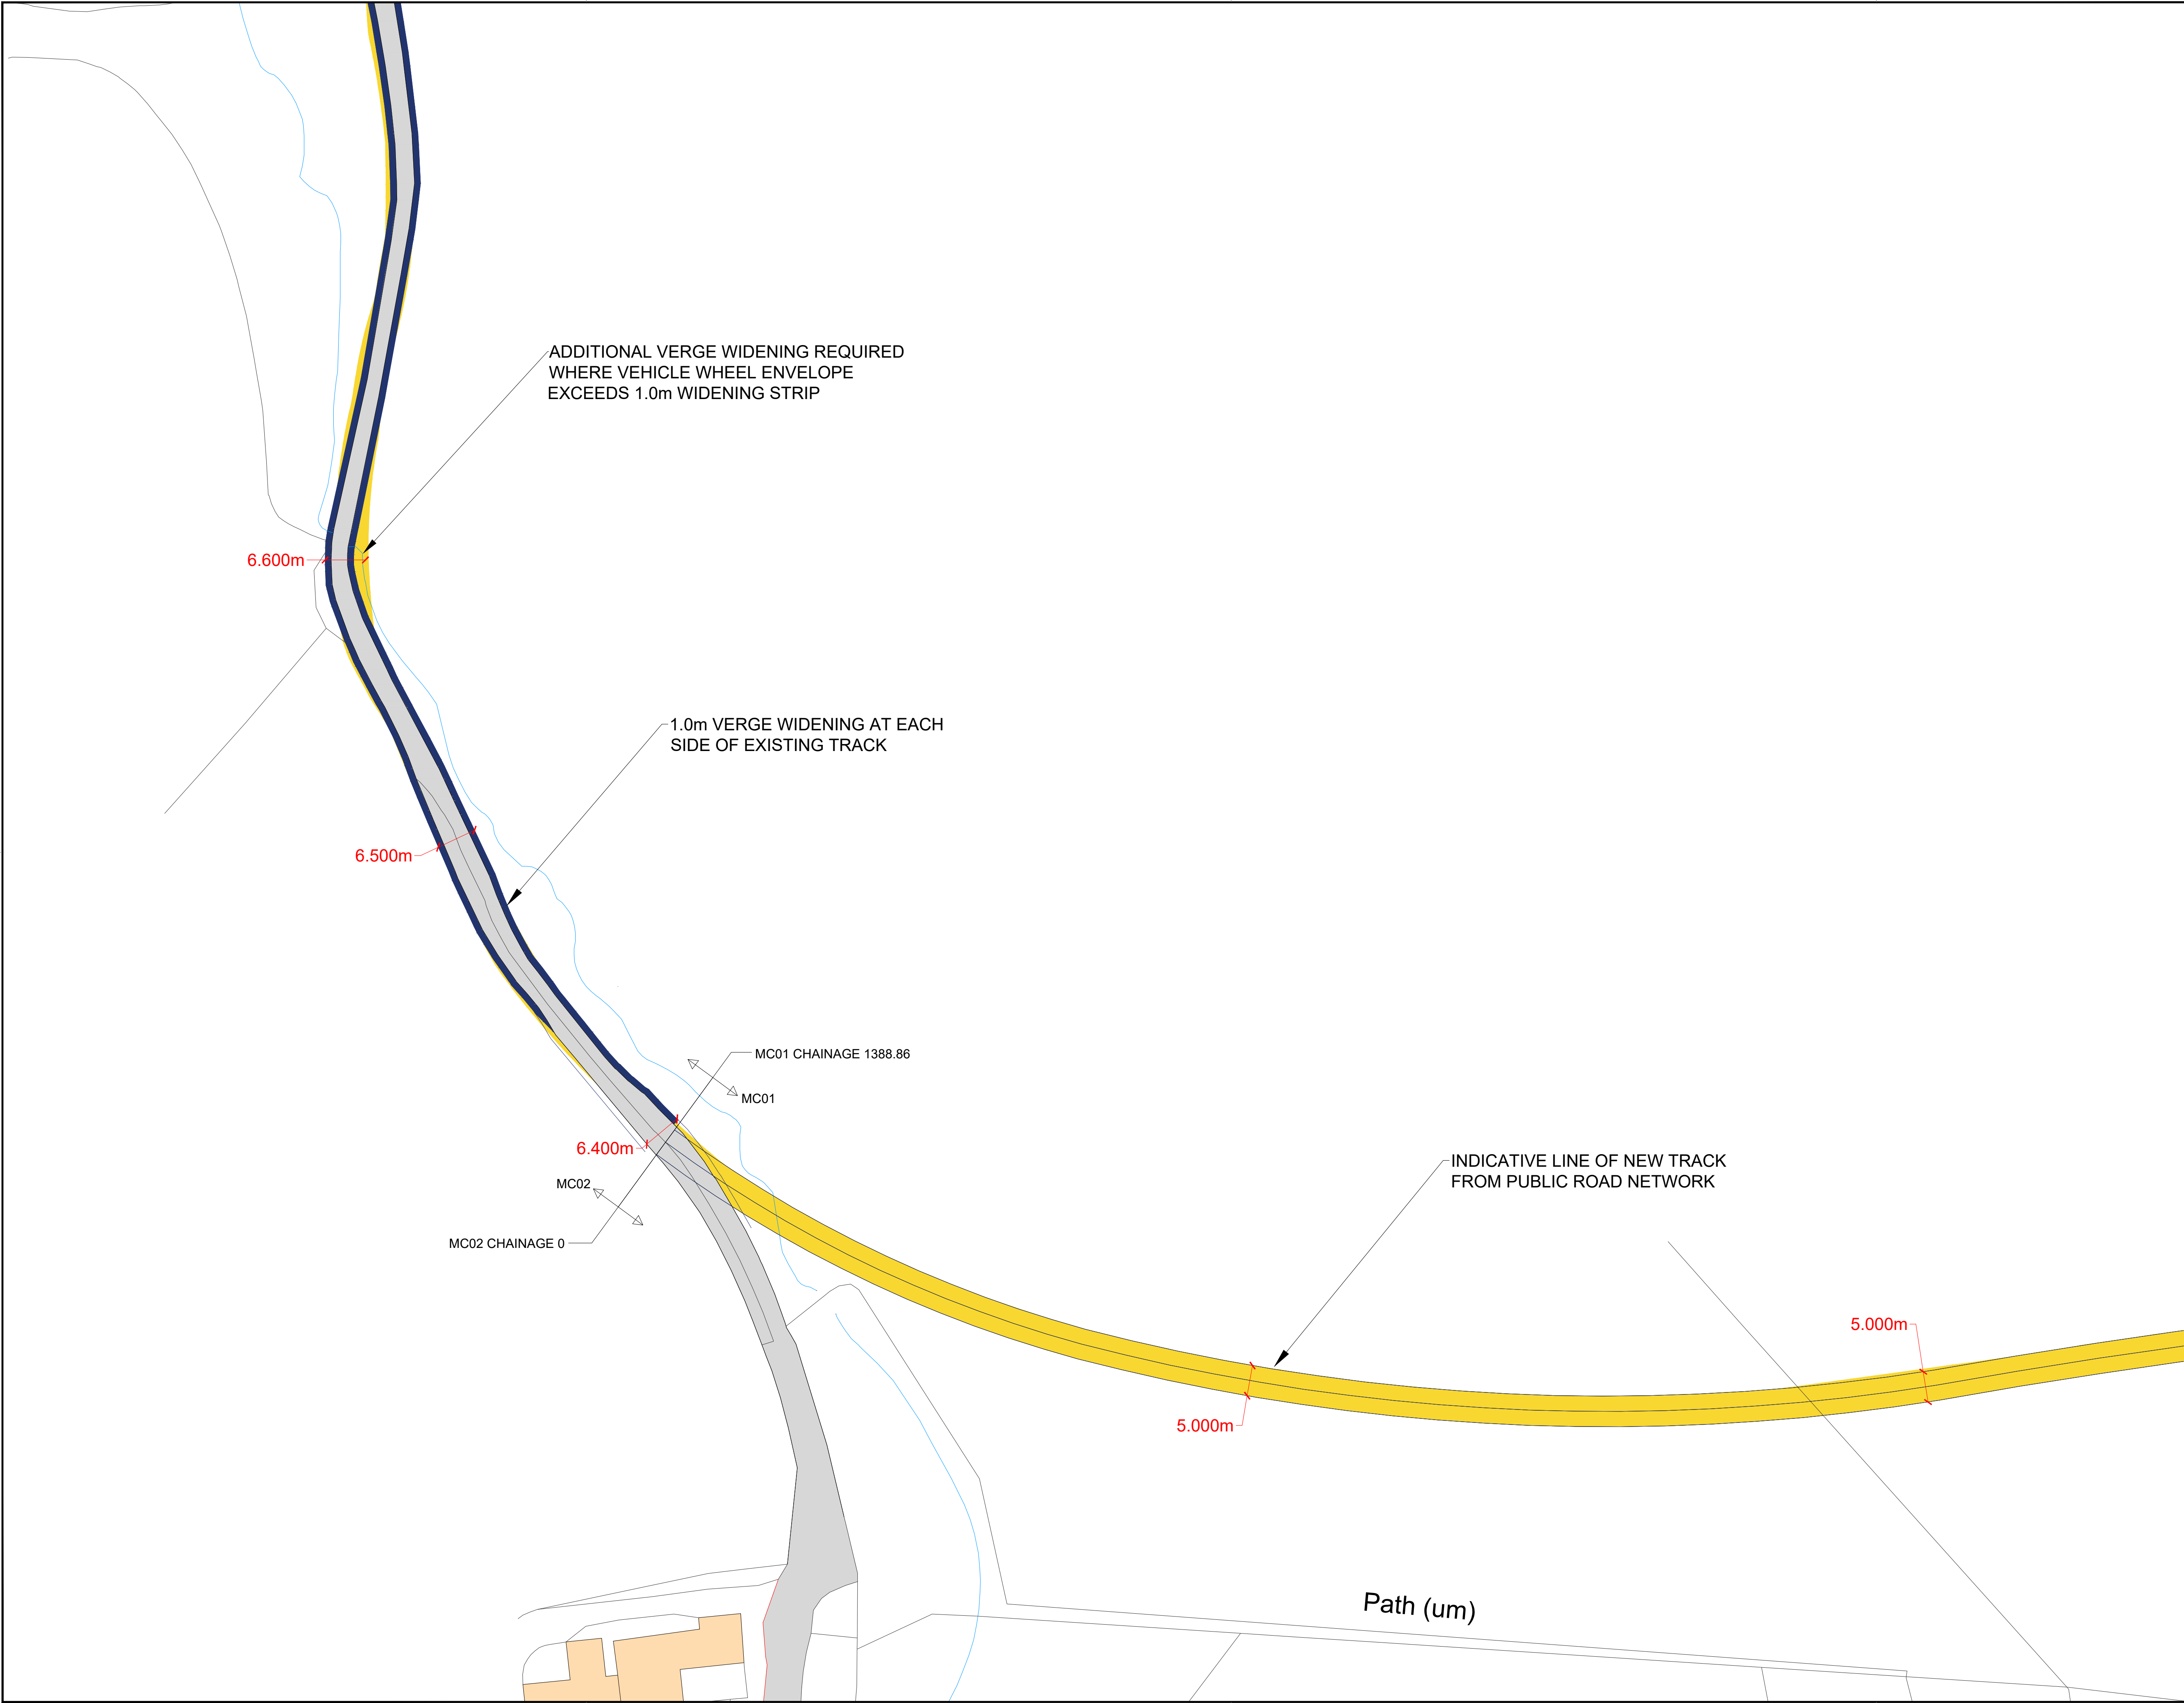

Notes:-

- Do not scale from this drawing.
- All dimensions in millimetres unless stated otherwise.

LEGEND

- Existing Track Extents
- 1.0m Widening Along Each Verge
- New 5.0m Wide Track Over Third-Party Land

Rev.	Date	Revision details	Drawn	Checked	Approved

© This drawing is the property of SYSTRA Limited and the information can only be reproduced with their prior permission.

www.systra.co.uk

Centrum House
30 Queen Street
Glasgow
G2 5HF

T 0141 468 4205
F 0800 066 4367
E scotland@systra.co.uk

Client

EnergieKontor

Project


Craigenmoddie Wind Farm

Title

Horizontal Alignment
Mitigation

Sheet 3 of 5

Drawn	CH	Checked	ADV	Approved	ADV
Original dwg. size	A1	Date	Nov '20	Scale	1:500
Drawing Status	INFORMATION	Drawing Number	10923419/I/HA/009	Rev.	-

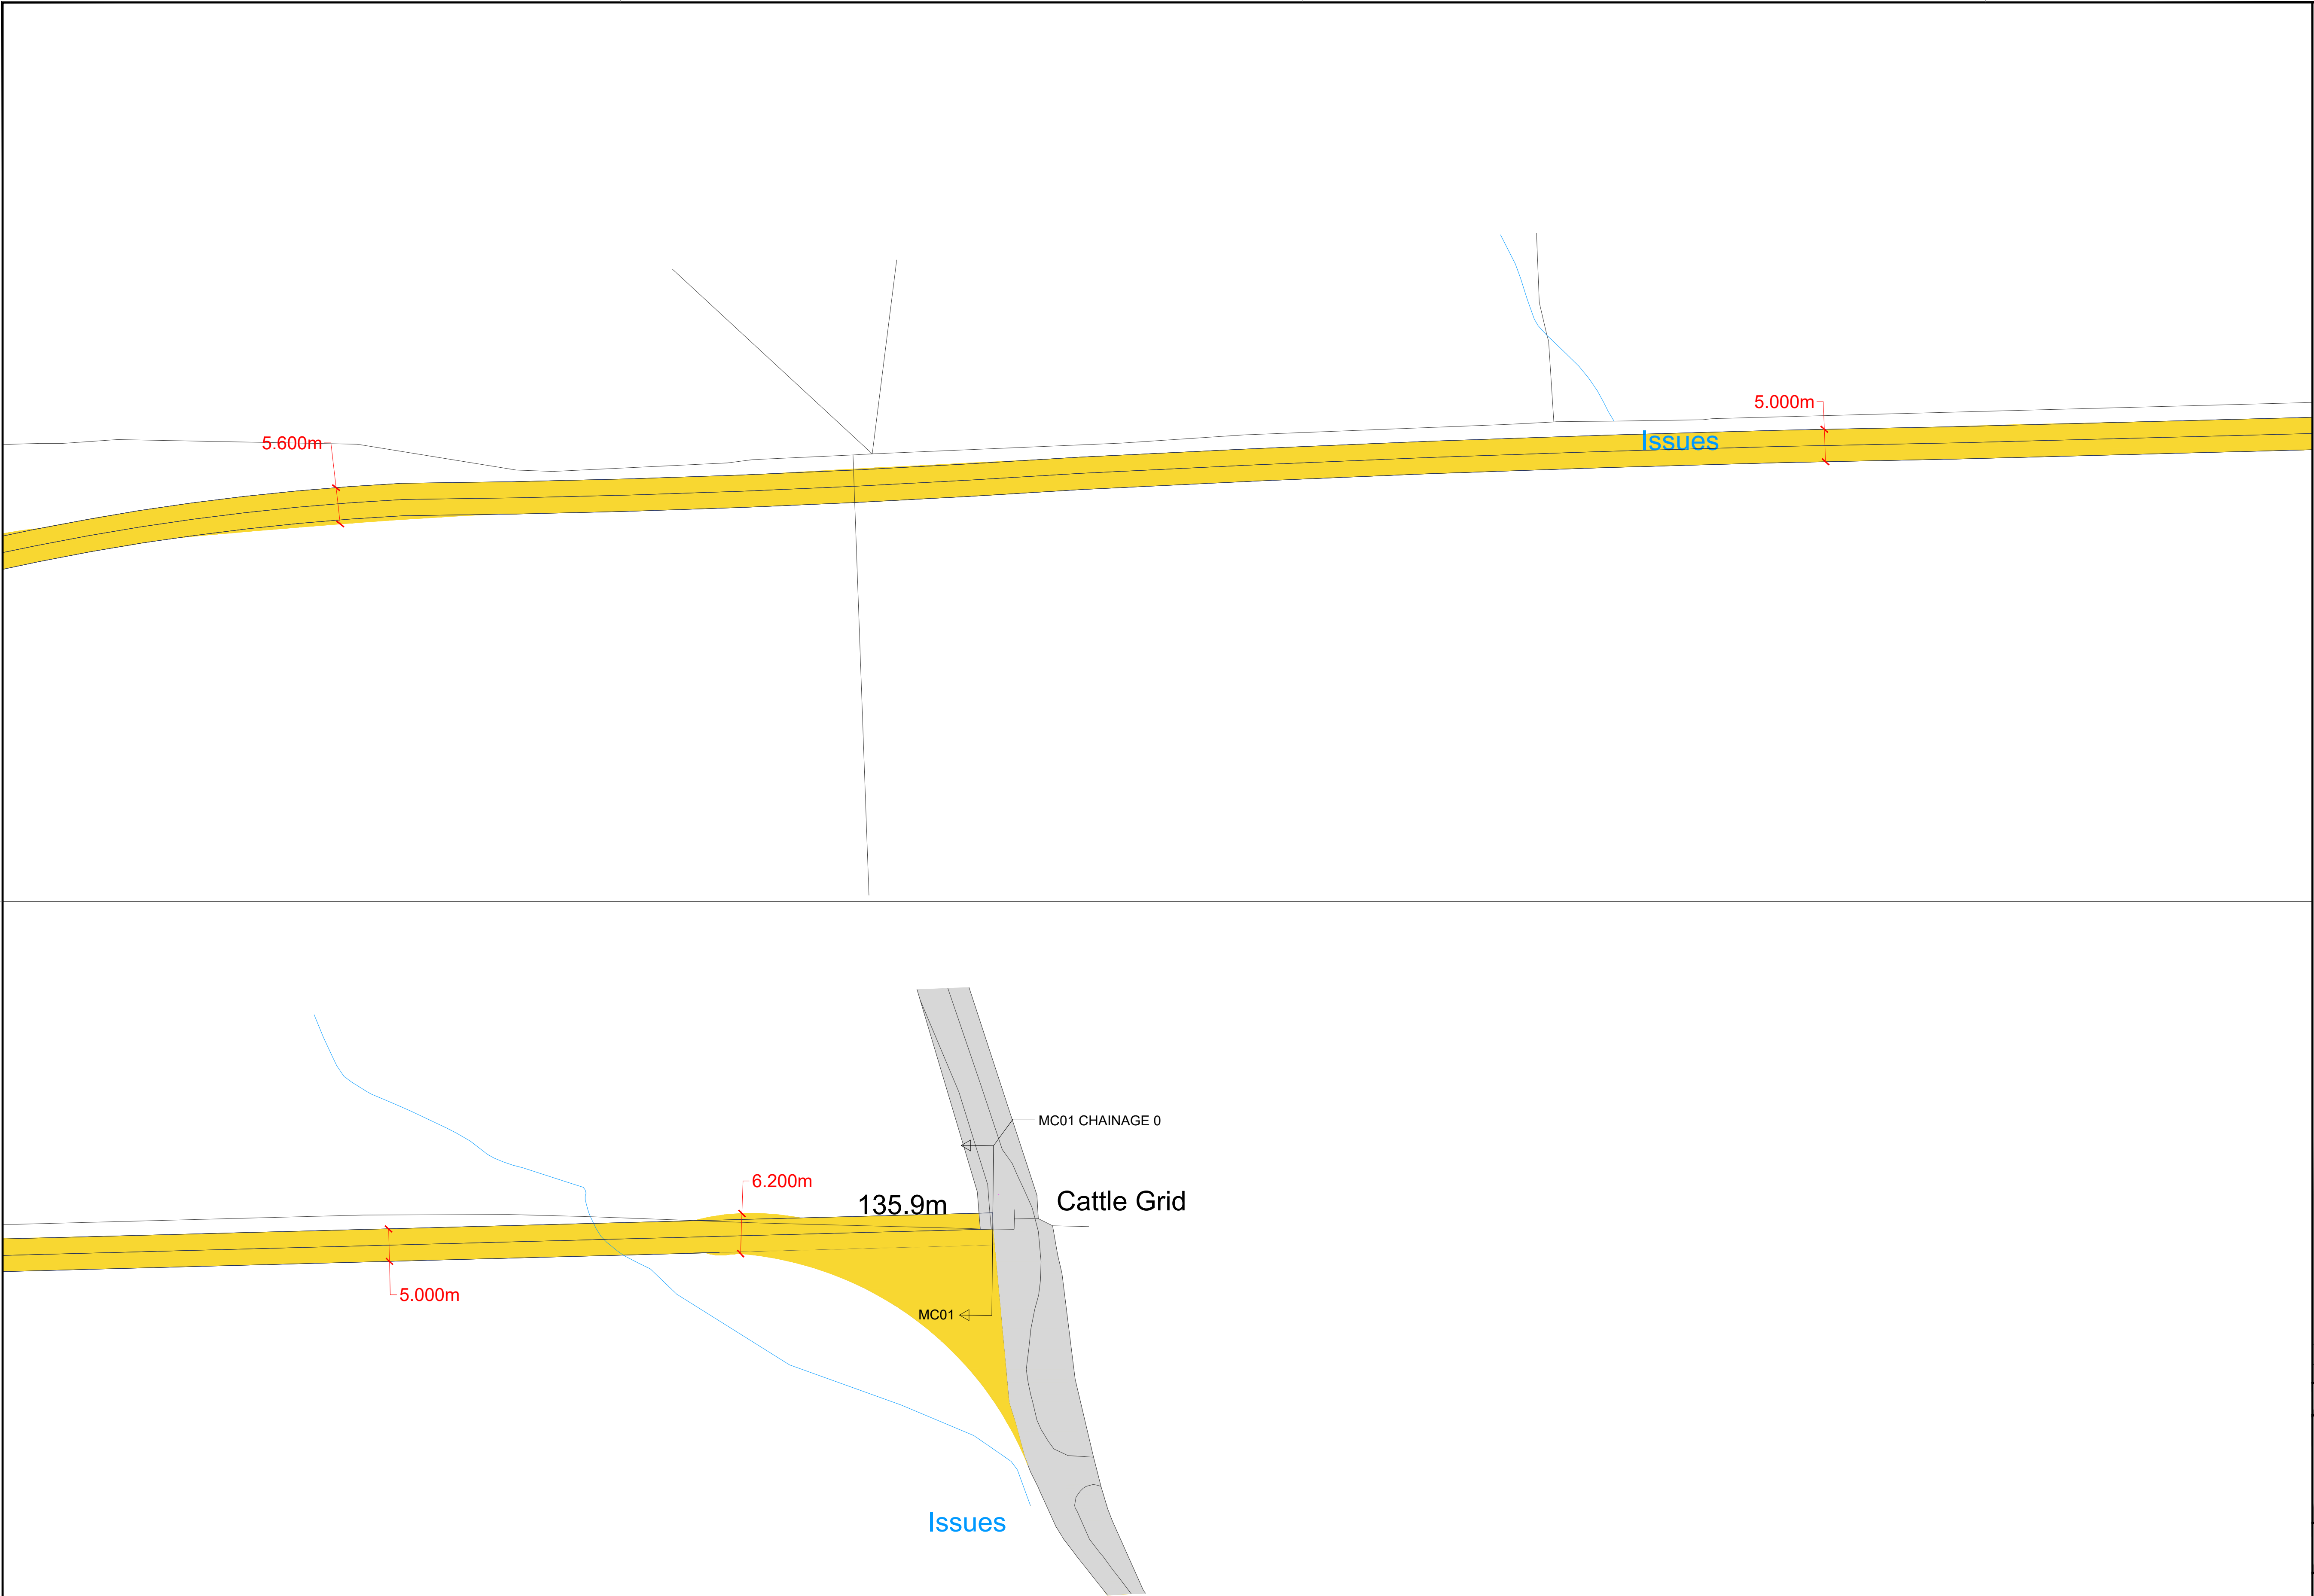

- Notes:-
1. Do not scale from this drawing.
 2. All dimensions in millimetres unless stated otherwise.



LEGEND

New 5.0m Wide Track Over Third-Party Land

Rev.	Date	Revision details	Drawn	Checked	Approved

© This drawing is the property of SYSTRA Limited and the information can only be reproduced with their prior permission.



Centrum House
38 Queen Street
Glasgow
G2 5HF

www.systra.co.uk

T 0141 468 4285
F 0800 066 4367
E scotland@systra.co.uk

Client

EnergieKontor

Project

Craigenmoddie Wind Farm

Title

Horizontal Alignment Mitigation

Sheet 5 of 5

Drawn	CH	Checked	ADV	Approved	ADV
Original dwg. size	A1	Date	Nov '20	Scale	1:500
Drawing Status	INFORMATION	Drawing Number	10923419/I/HA/011	Rev.	-