




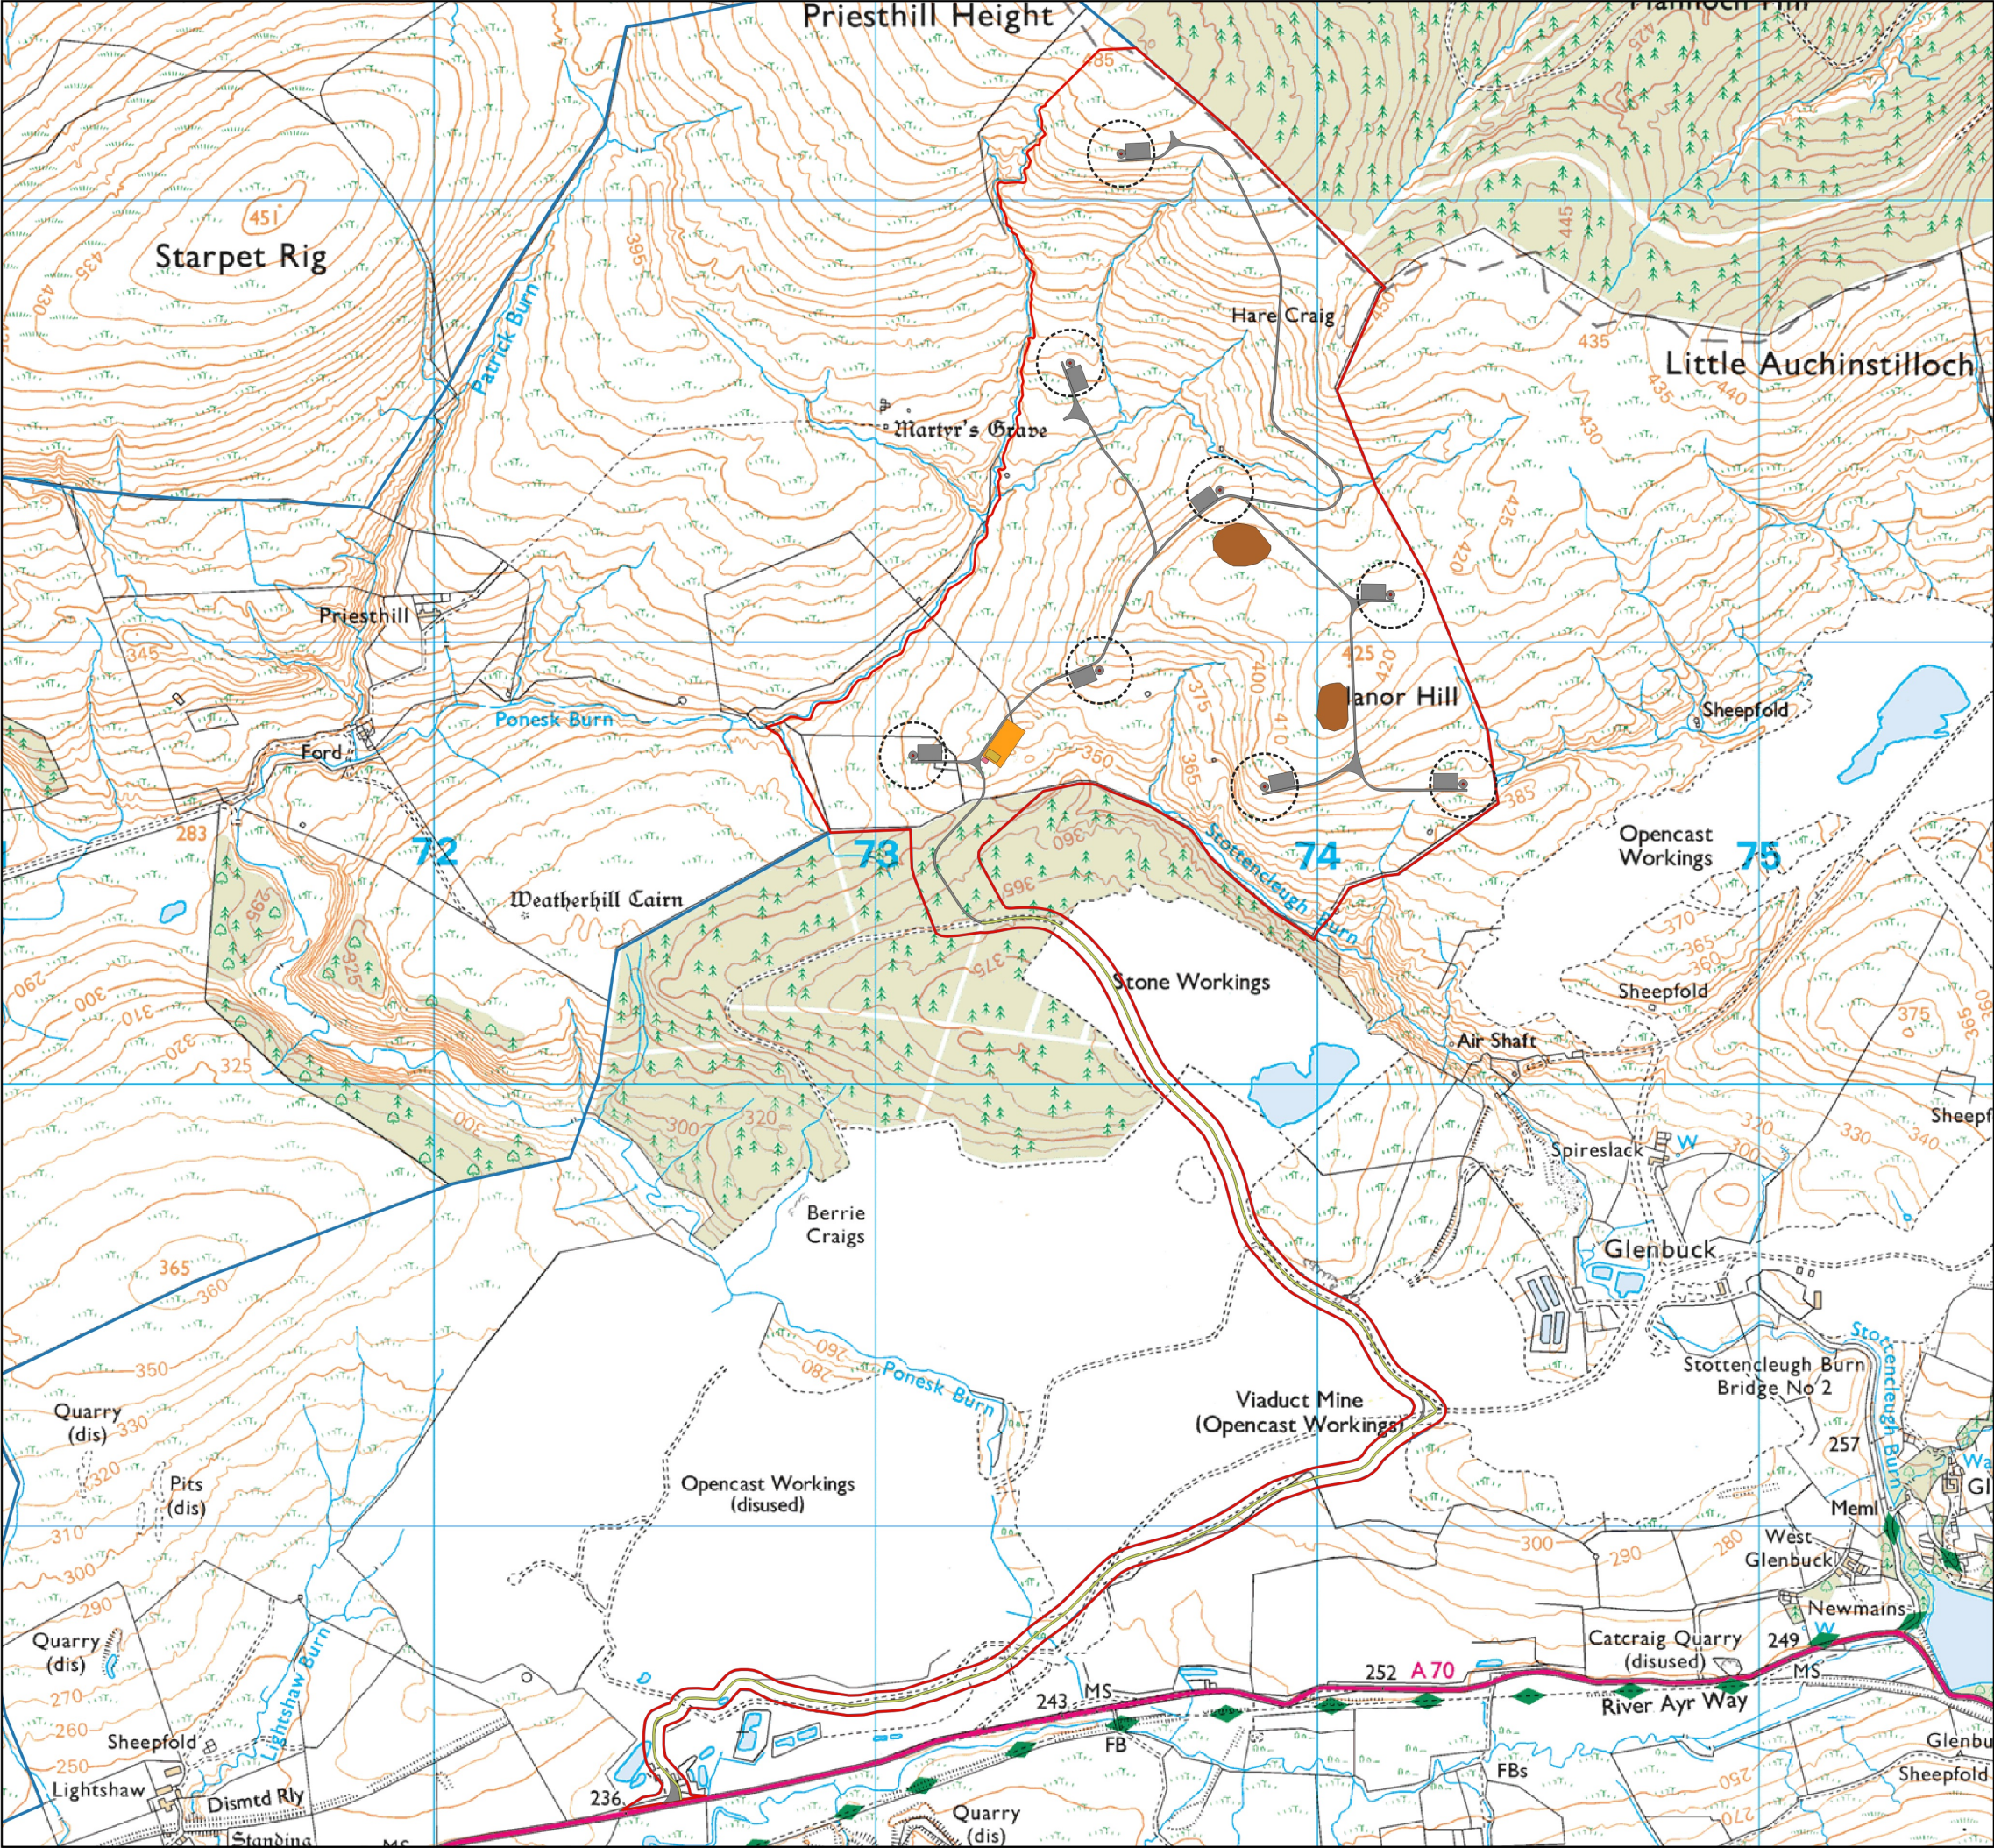

Hare Craig Wind Farm

OFFICE GLASGOW 11 Somerset Place Glasgow G3 7JT T: 0141 354 6544 www.energiekontor.co.uk	OFFICE LEEDS 4330 Park Approach Thorpe Park Leeds LS15 8GB T: 0113 204 4853
---	--

Figure 3.1: Proposed Layout

Key

- Application Area
- Land Under Applicant's Control
- WTG Oversail
- WTG Foundations
- Crane Pads
- Borrow Pit Search Areas
- Construction Compound
- Substation
- Energy Storage Facility
- Existing/Upgraded Track 5m
- New Access Track

N

05001000 m

Date	By	Paper	Scale	Rev
Dec 19	MB	A3	1:15,000	

Digital map data reproduced by permission of Ordnance Survey on behalf of HMSO.
Crown Copyright and database right 2019. Ordnance Survey Licence Number 0100031673