



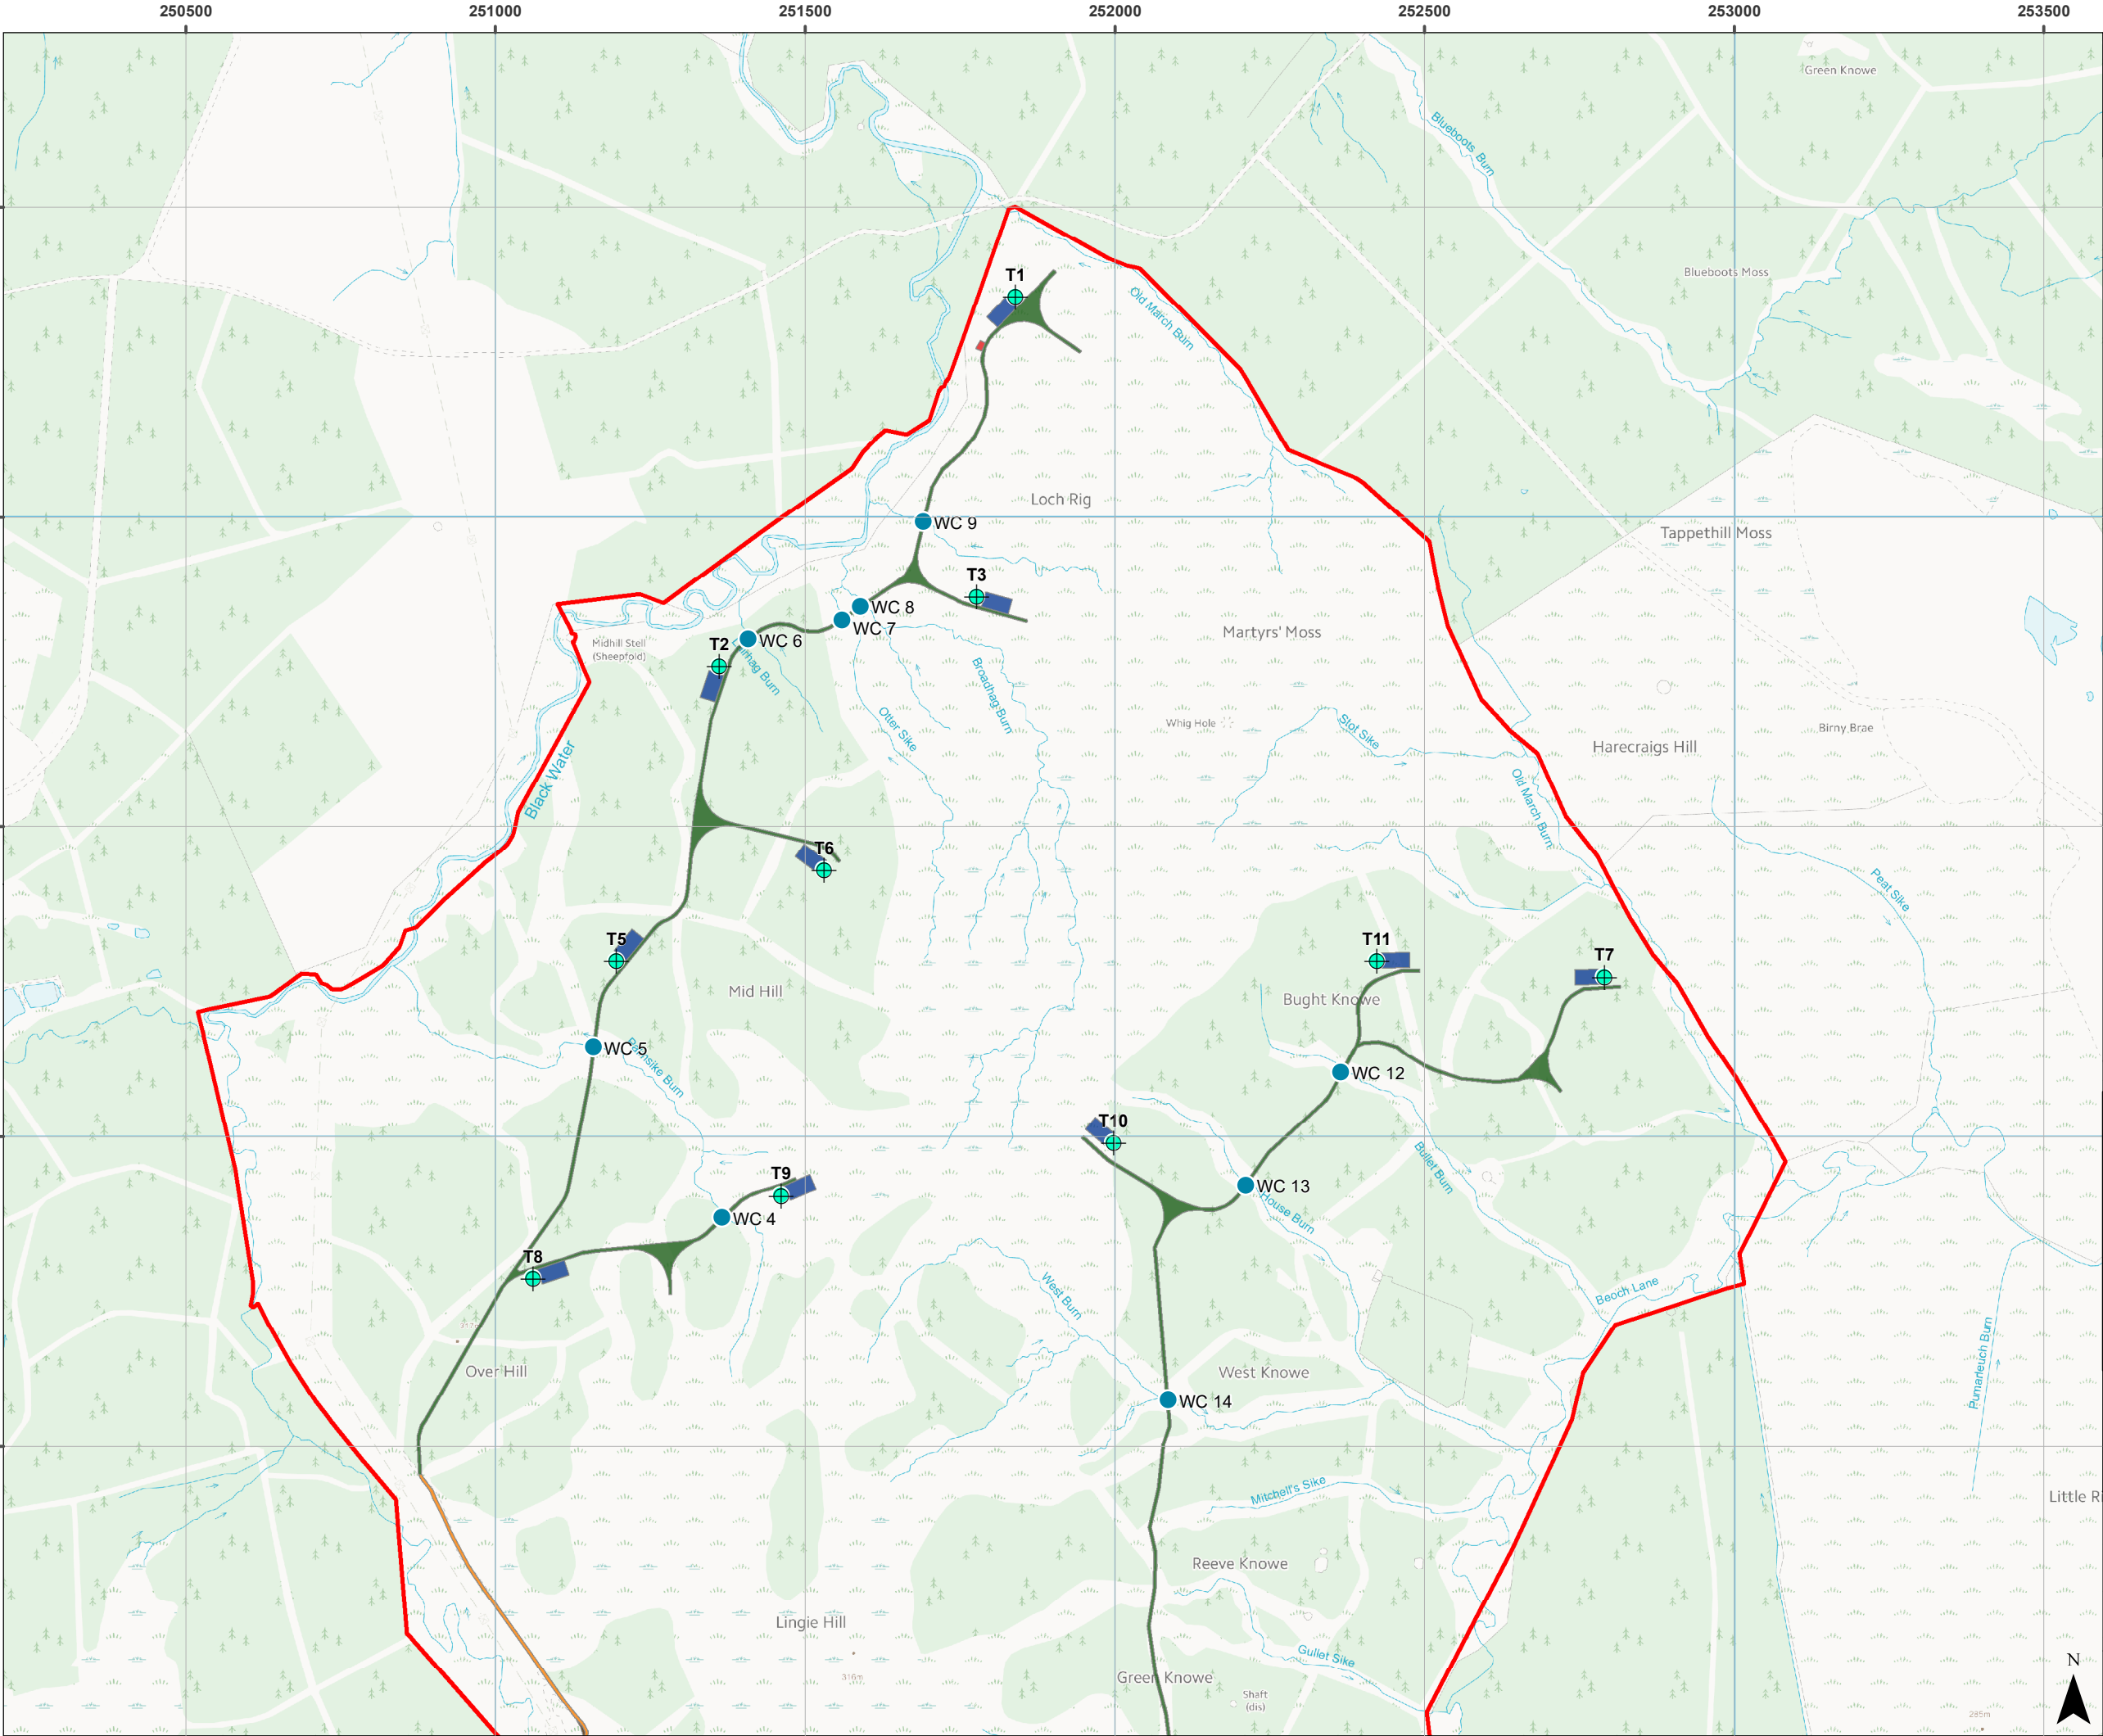

- Legend:
- Planning Boundary
 - Turbine
- Infrastructure**
- Hardstanding
 - Substation
 - New Floating Track
 - New Access Track
 - Existing Track
- Water Crossings**
- New

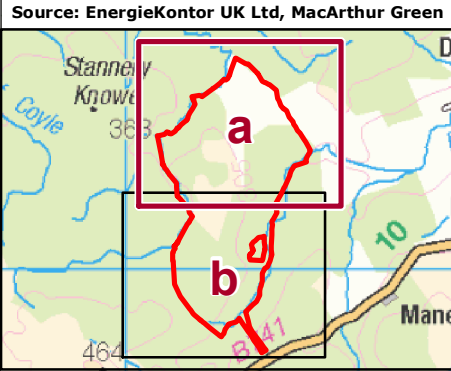

Source: EnergieKontor UK Ltd, MacArthur Green

MacArthur Green

Over Hill Wind Farm FEI

Figure 4.1a

Proposed Development Layout

